



isthmus

AKL 09 309 9442 | TGA 07 579 0487 | WTN 04 499 9832
www.isthmus.co.nz

Client
Wellington City Council

Engineer

Scale

•

@A1

•

@A3

Job No.

3158

North

⬆

Drawing Title

Colour Masterplan

Drawing Number

0.010

Revision

E



Issued For

Resource Consent

E Site 10 Update
D Resource Consent
C Final Draft
B For Discussion
A For Discussion
No. Revision

JP DM 27.02.15 Architect
SJ DM 25.09.14
SJ DM 19.09.14
SJ DM 12.09.14 Job Name
SJ DM 04.09.14 North Kumutoto
By Chk Date

Do not scale. Verify dimensions on site before commencing any work. COPYRIGHT ISTHMUS GROUP LIMITED©

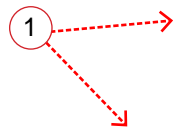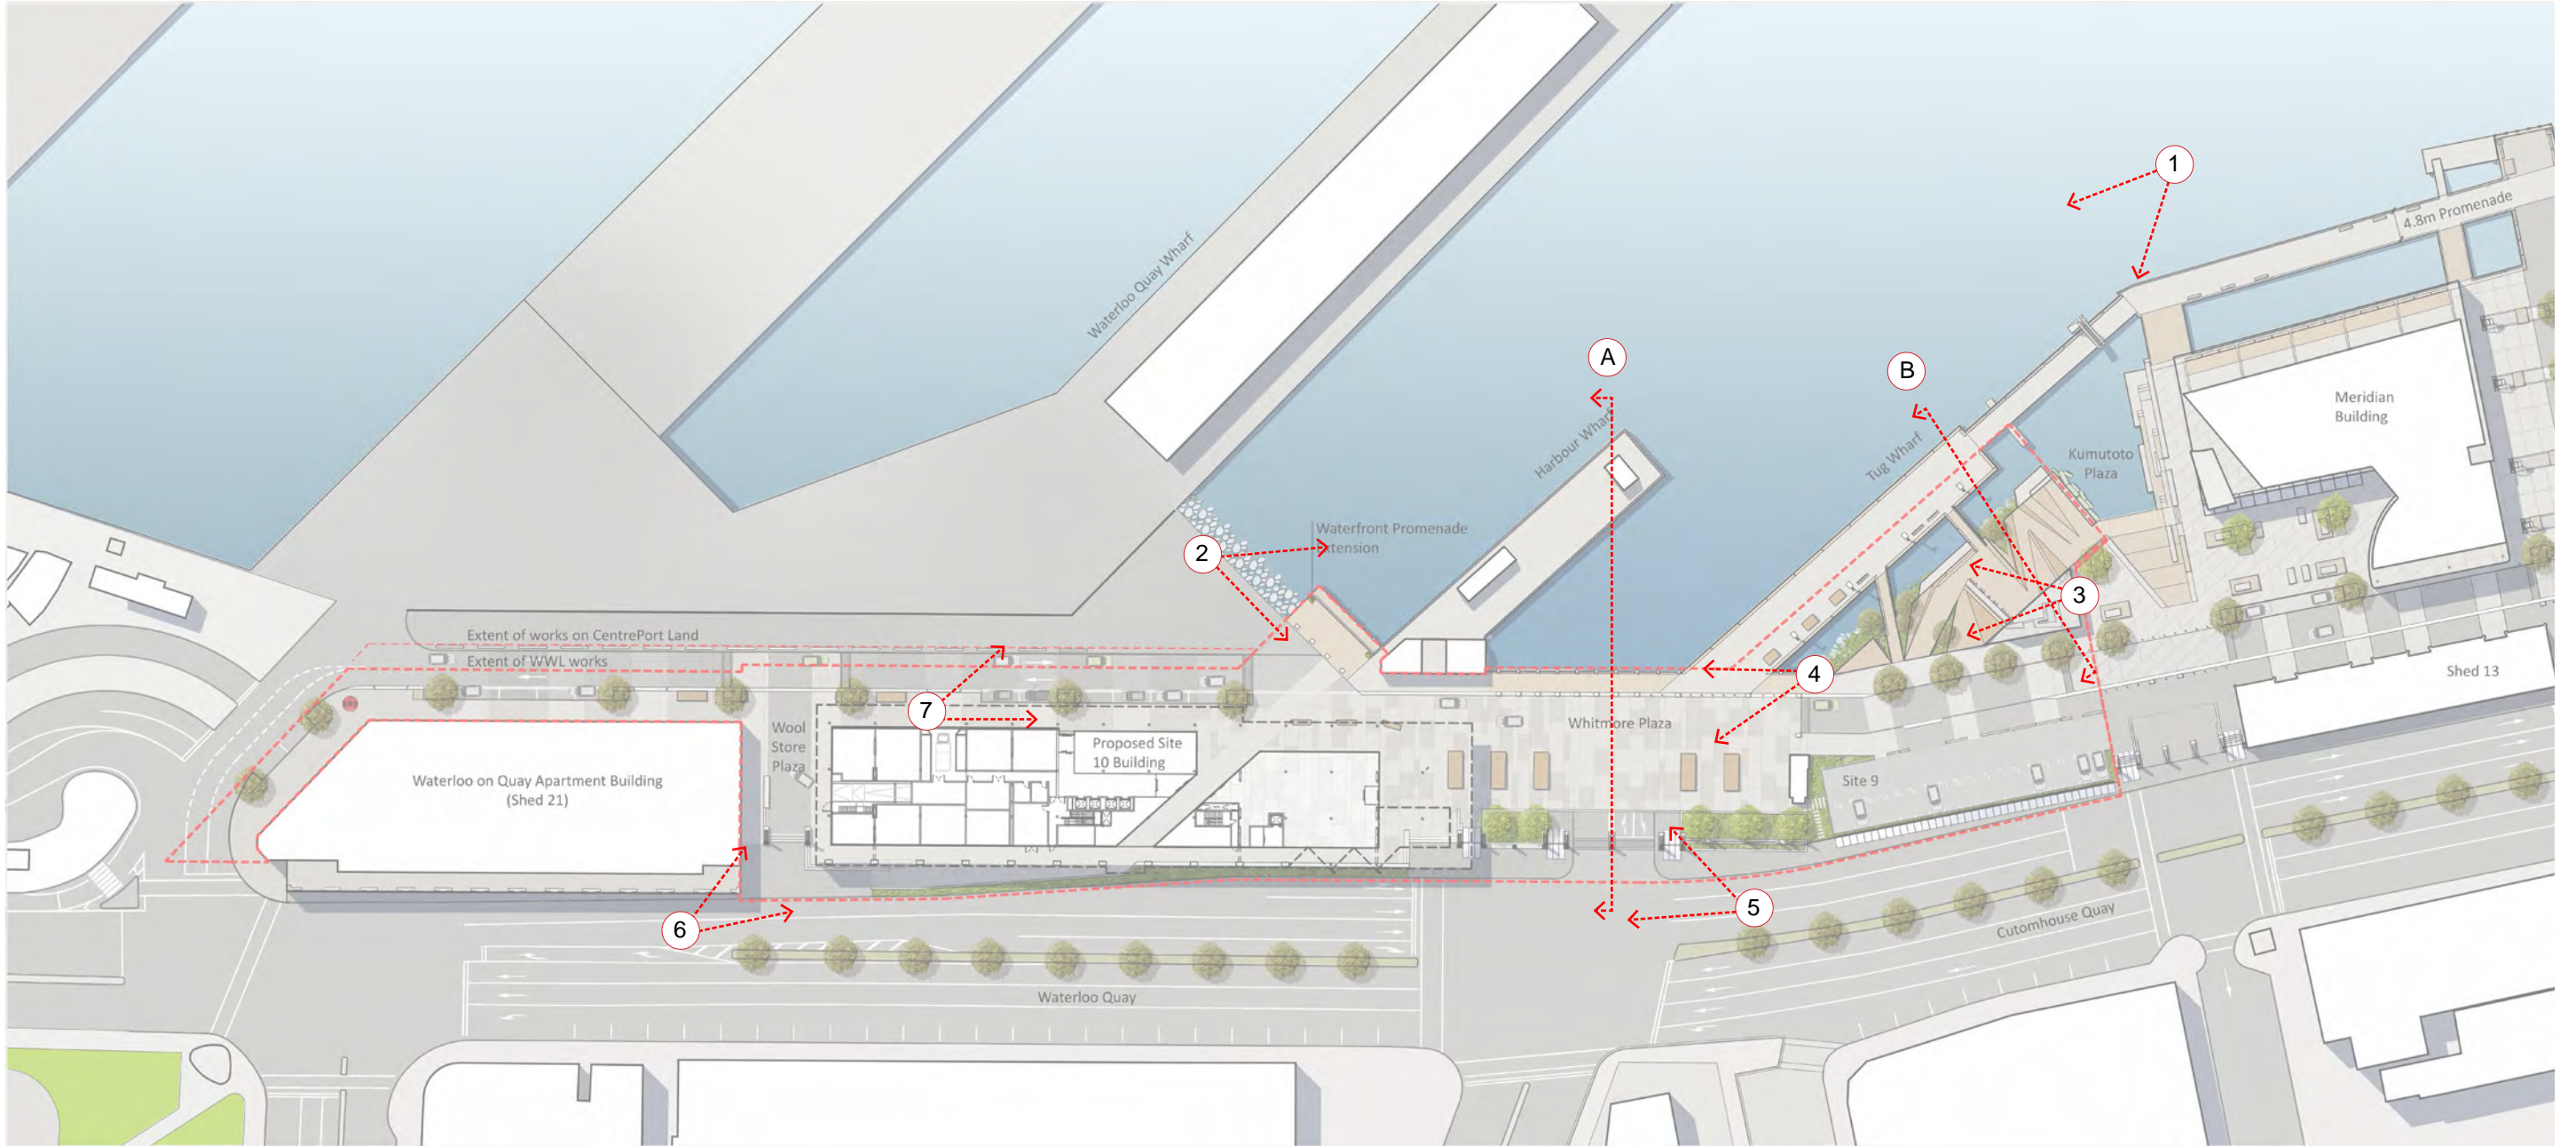

Perspective view and direction



Section view and direction

E	Site 10 Update
D	Resource Consent
C	Final Draft
B	For Discussion
A	For Discussion
No.	Revision

JP	DM	27.02.15
SJ	DM	25.09.14
SJ	DM	19.09.14
SJ	DM	12.09.14
SJ	DM	04.09.14
By	Chk	Date

Architect

Job Name

North Kumutoto

Do not scale. Verify dimensions on site before commencing any work. COPYRIGHT ISTHMUS GROUP LIMITED©

isthmus

AKL 09 309 9442 | TGA 07 579 0487 | WTN 04 499 9832
www.isthmus.co.nz

Client

Wellington City Council

Engineer

Scale

• @A1

• @A3

Job No.

3158

North



Drawing Title

View Keyplan

Drawing Number

0.011

Revision

E

Issued For

Resource Consent



E	Site 10 Update
D	Resource Consent
C	Final Draft
B	For Discussion
A	For Discussion
No.	Revision

JP	DM	27.02.15	Architect
SJ	DM	25.09.14	
SJ	DM	19.09.14	
SJ	DM	12.09.14	Job Name
SJ	DM	04.09.14	North Kumutoto
By	Chk	Date	

isthmus

AKL 09 309 9442 | TGA 07 579 0487 | WTN 04 499 9832
www.isthmus.co.nz

Client
Wellington City Council

Engineer

Scale
• @A1
• @A3

Job No.
3158
North

Drawing Number
0.012

Drawing Title
View 1

Revision
E

Issued For
Resource Consent

Do not scale. Verify dimensions on site before commencing any work. COPYRIGHT ISTHMUS GROUP LIMITED©



E	Site 10 Update
D	Resource Consent
C	Final Draft
B	For Discussion
A	For Discussion
No.	Revision

JP	DM	27.02.15
SJ	DM	25.09.14
SJ	DM	19.09.14
SJ	DM	12.09.14
SJ	DM	04.09.14
By	Chk	Date

Architect

Job Name

North Kumutoto


Client
Wellington City Council
Engineer

Scale
• @A1
• @A3
Job No.
3158
North

Drawing Number
0.018

Drawing Title
View 7
Revision
E
Issued For

Resource Consent

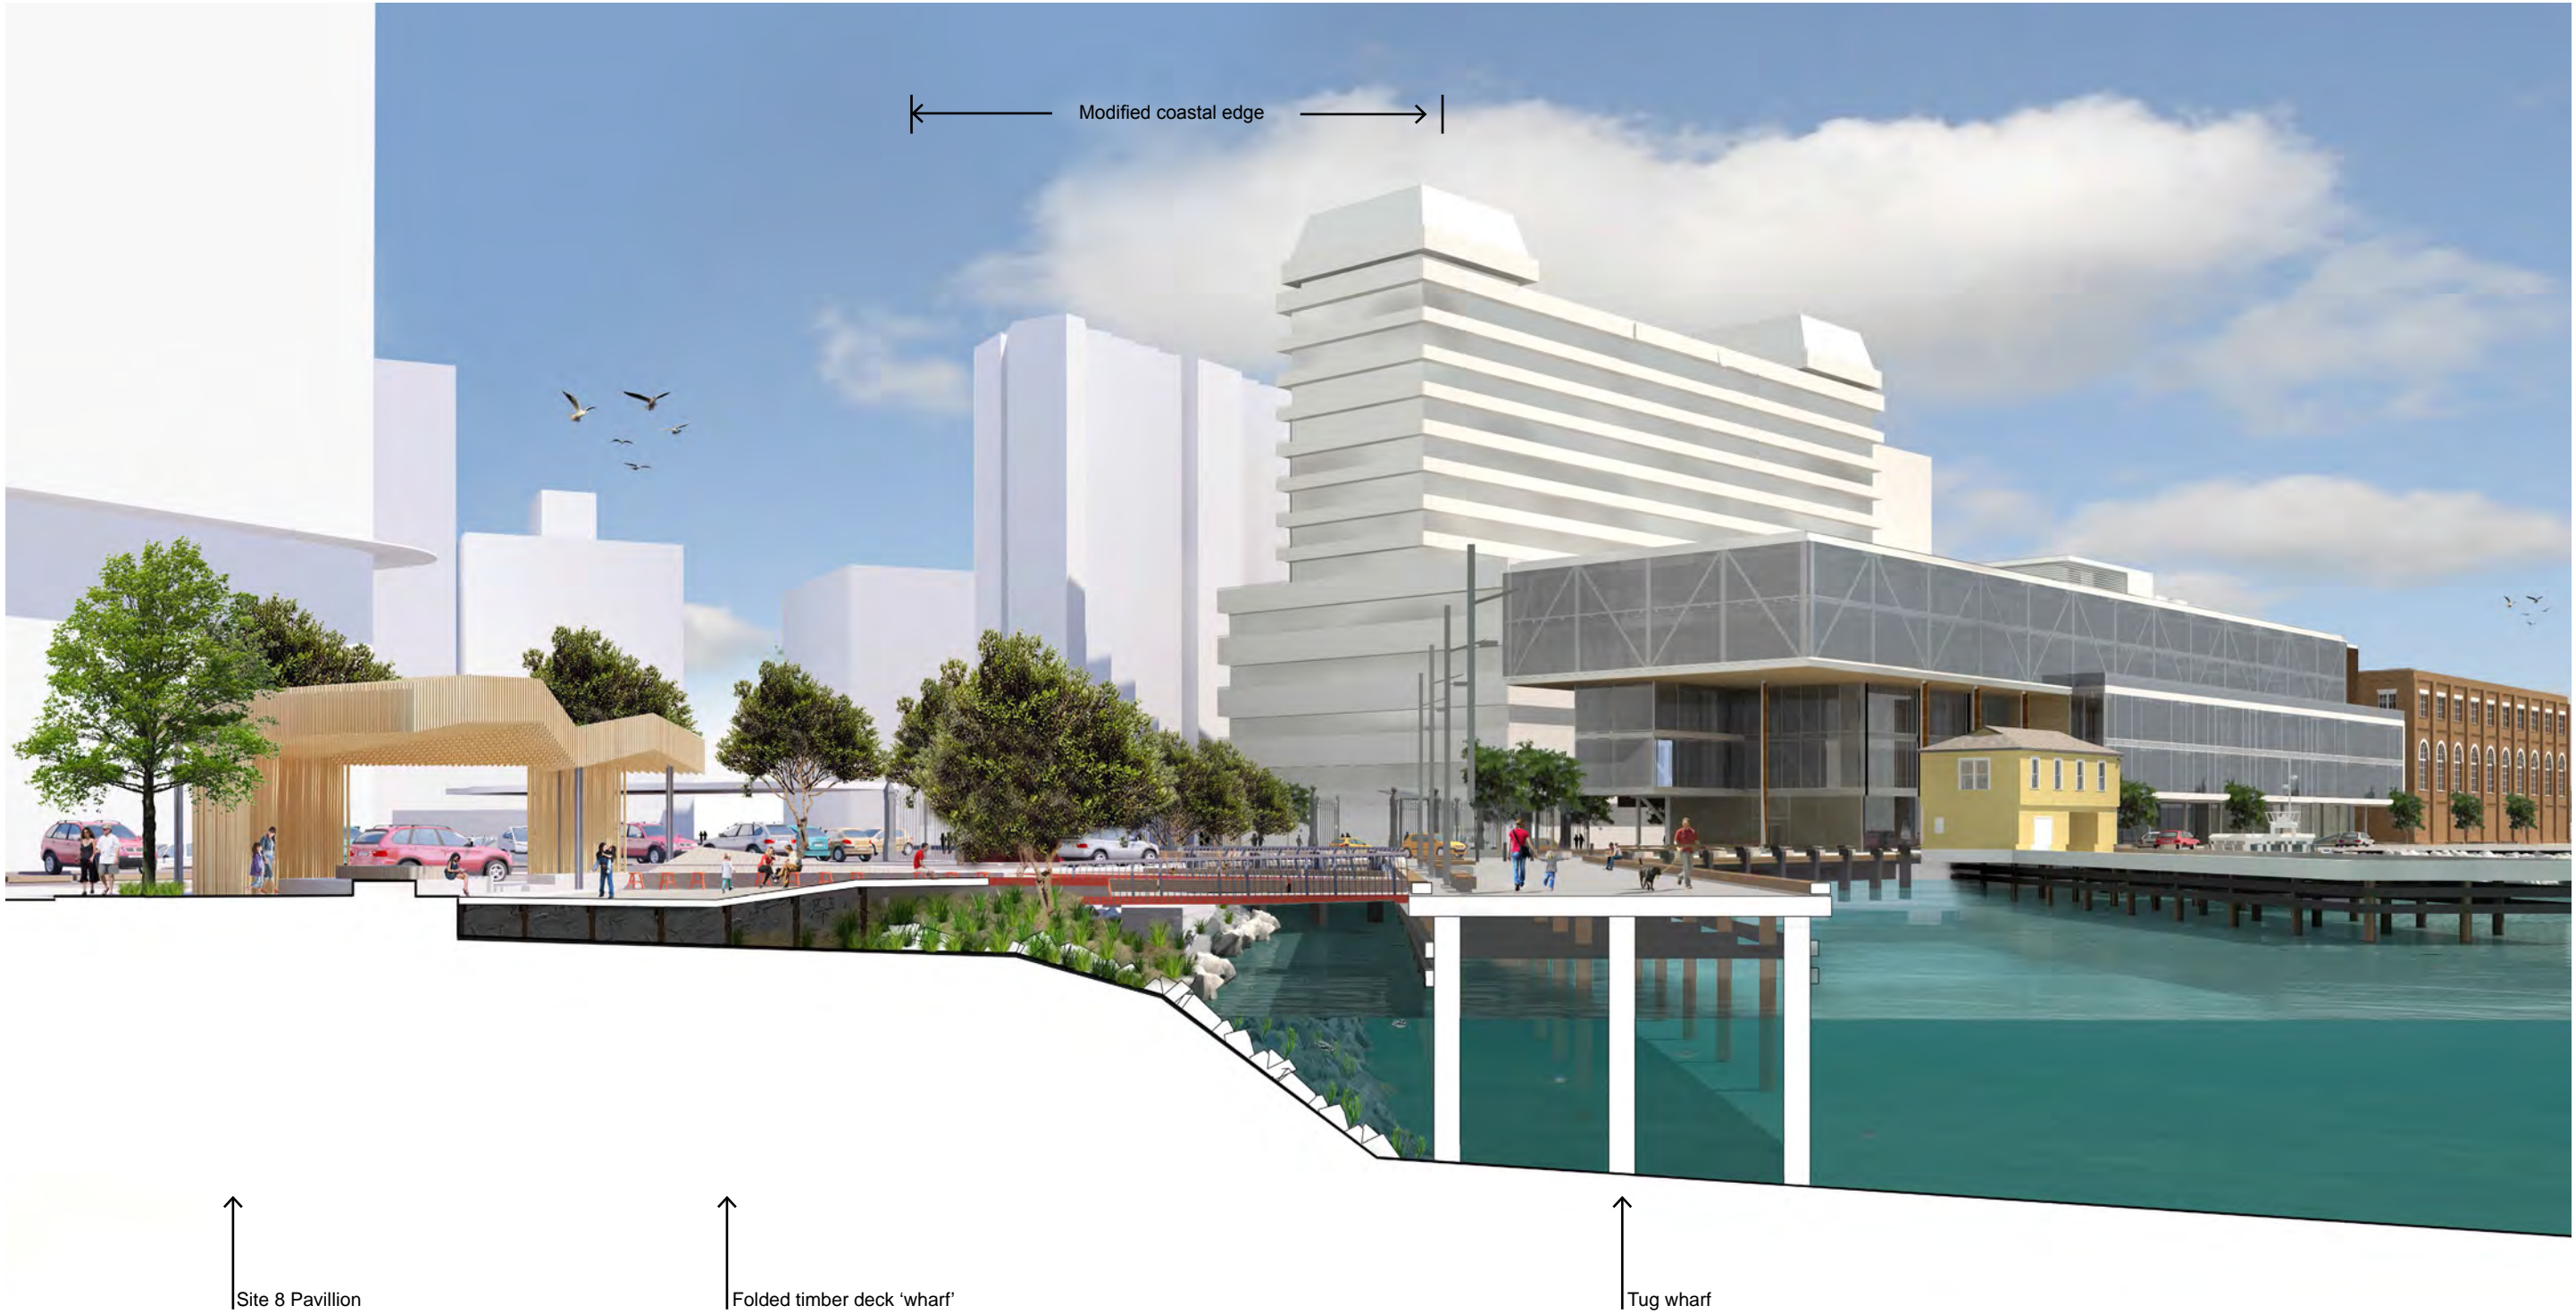

E	Site 10 Update
D	Resource Consent
C	Final Draft
B	For Discussion
A	For Discussion
No.	Revision



JP	DM	27.02.15
SJ	DM	25.09.14
SJ	DM	19.09.14
SJ	DM	12.09.14
SJ	DM	04.09.14
By	Chk	Date

Architect
Job Name
North Kumutoto

Client
Wellington City Council
Engineer

Scale
• @A1
• @A3
Job No.
3158
North

Drawing Title
Section Elevation B
Drawing Number
0.020
Revision
E
Issued For
Resource Consent

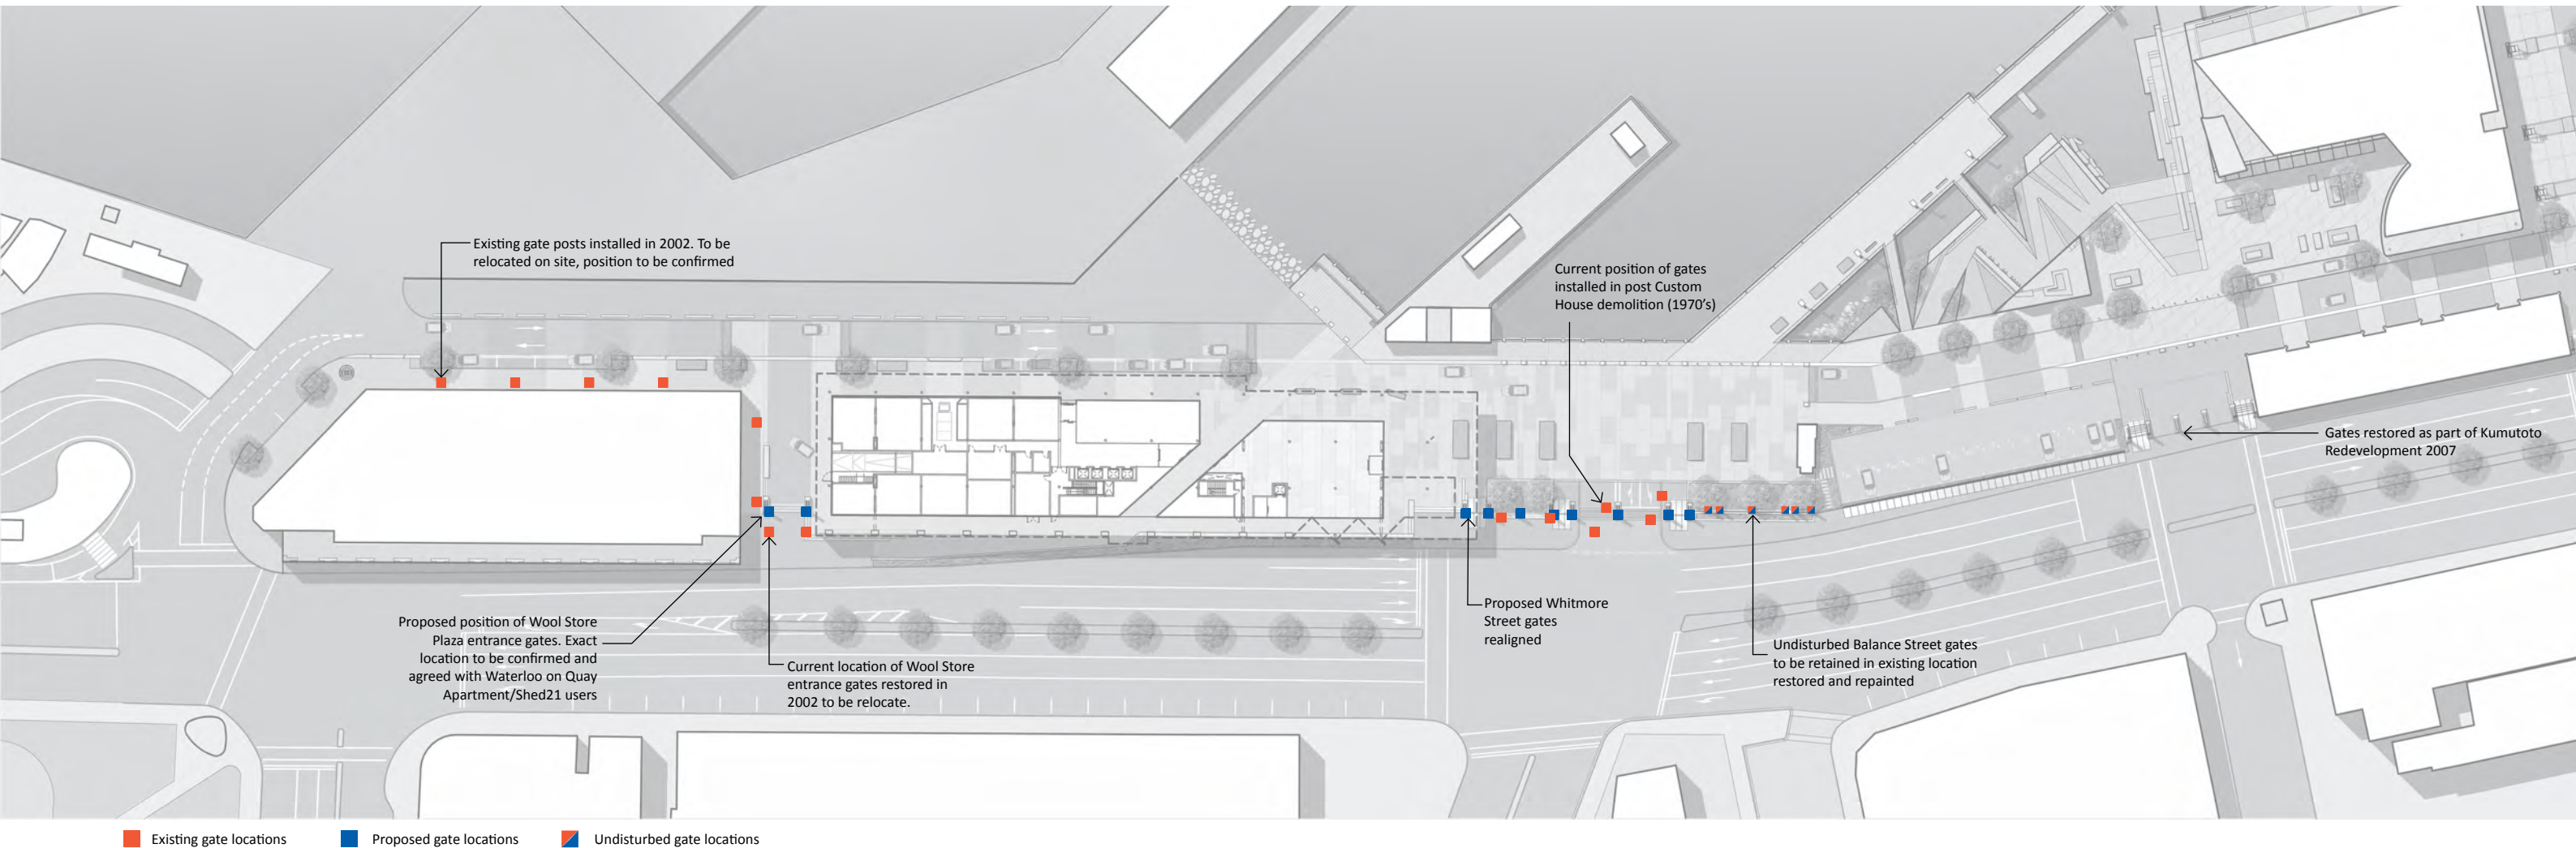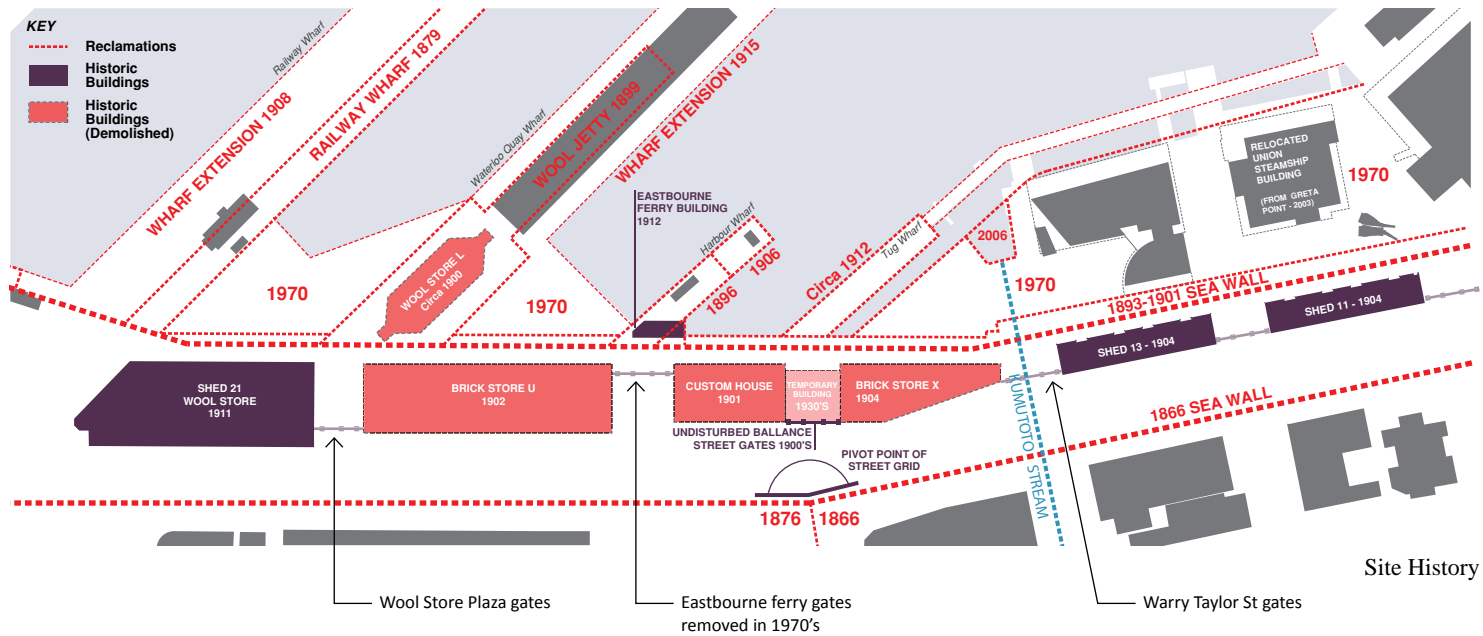

isthmus

AKL 09 309 9442 | TGA 07 579 0487 | WTN 04 499 9832
www.isthmus.co.nz

Architect

Client

Wellington City Council

Engineer

Scale

•

@A1

•

@A3

Job No.
3158

North



Drawing Title

**Kumutoto Gate
Location**

Drawing Number
0.030

Revision
C

Issued For

Resource Consent


C	Graphic Change
B	Graphic Change
A	For Resource Consent
No.	Revision

JP	DM	27.02.15
JP	DM	24.02.15
JP	DM	20.02.15
By	Chk	Date

Job Name

North Kumutoto

Do not scale. Verify dimensions on site before commencing any work. COPYRIGHT ISTHMUS GROUP LIMITED©

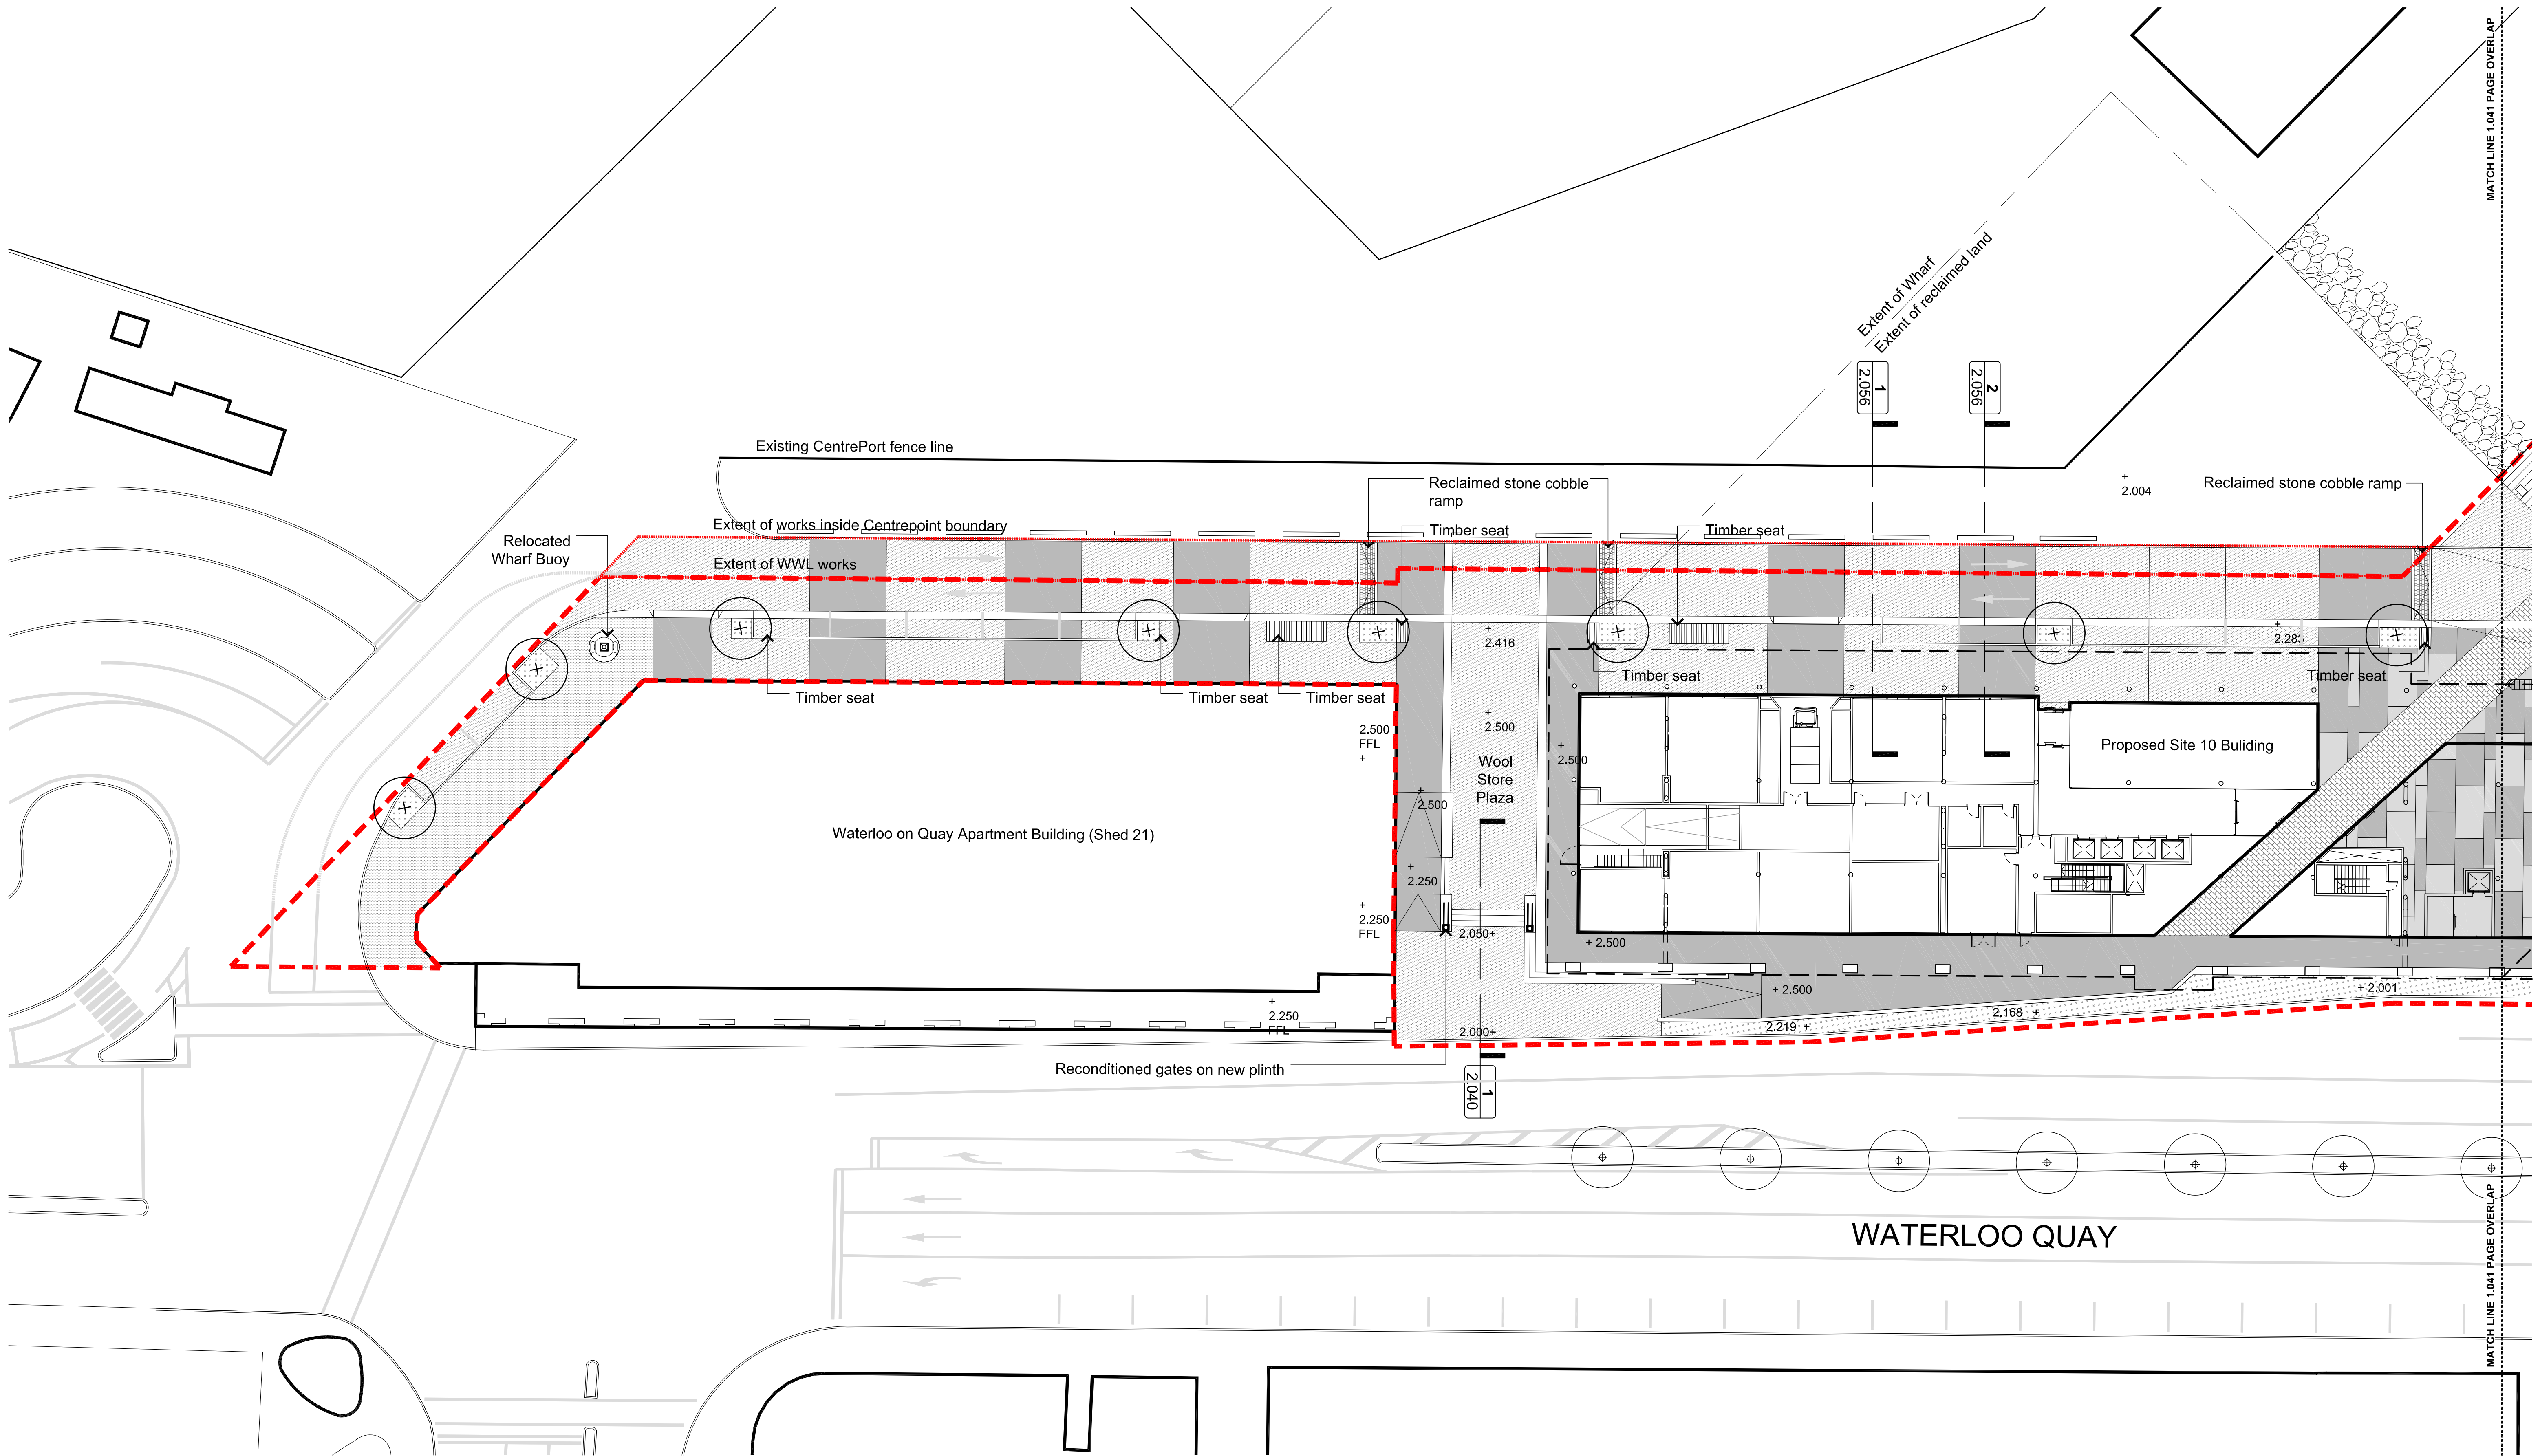

Extent of Works

Building Outline

Existing Trees Retained

Proposed Trees

grade / species into. refer to 1.080 and 1.081 and planting palette 4.080

Concrete Paving Type 1

Exposed aggregate finish

Concrete Paving Type 2

Honed finish

Asphalt

Hot mix 5/10

Unit Paving

Clay / Stone unit paving

Garden Bed

Amenity / Buffer planting

Timber Decking

Hardwood timber

E	Site 10 update	JP	DM	27.09.14
D	Resource Consent	SJ	DM	25.09.14
C	Final Draft	SJ	DM	19.09.14
B	For Discussion	SJ	DM	12.09.14
A	For Discussion	SJ	DM	04.09.14
No.	Revision	By	Chk	Date

isthmus

AKL 09 309 9442 | TGA 07 579 0487 | WTN 04 499 9832
www.isthmus.co.nz

Architect

Job Name

North Kumutoto

Client

Wellington City Council

Engineer

Scale

1:250
@A1
1:500
@A3

Job No.

3158

North

Drawing Title

General Arrangement
Plan. Sheet 01

Drawing Number


1.040

Revision

E

Resource Consent

Do not scale. Verify dimensions on site before commencing any work. COPYRIGHT ISTHMUS GROUP LIMITED©

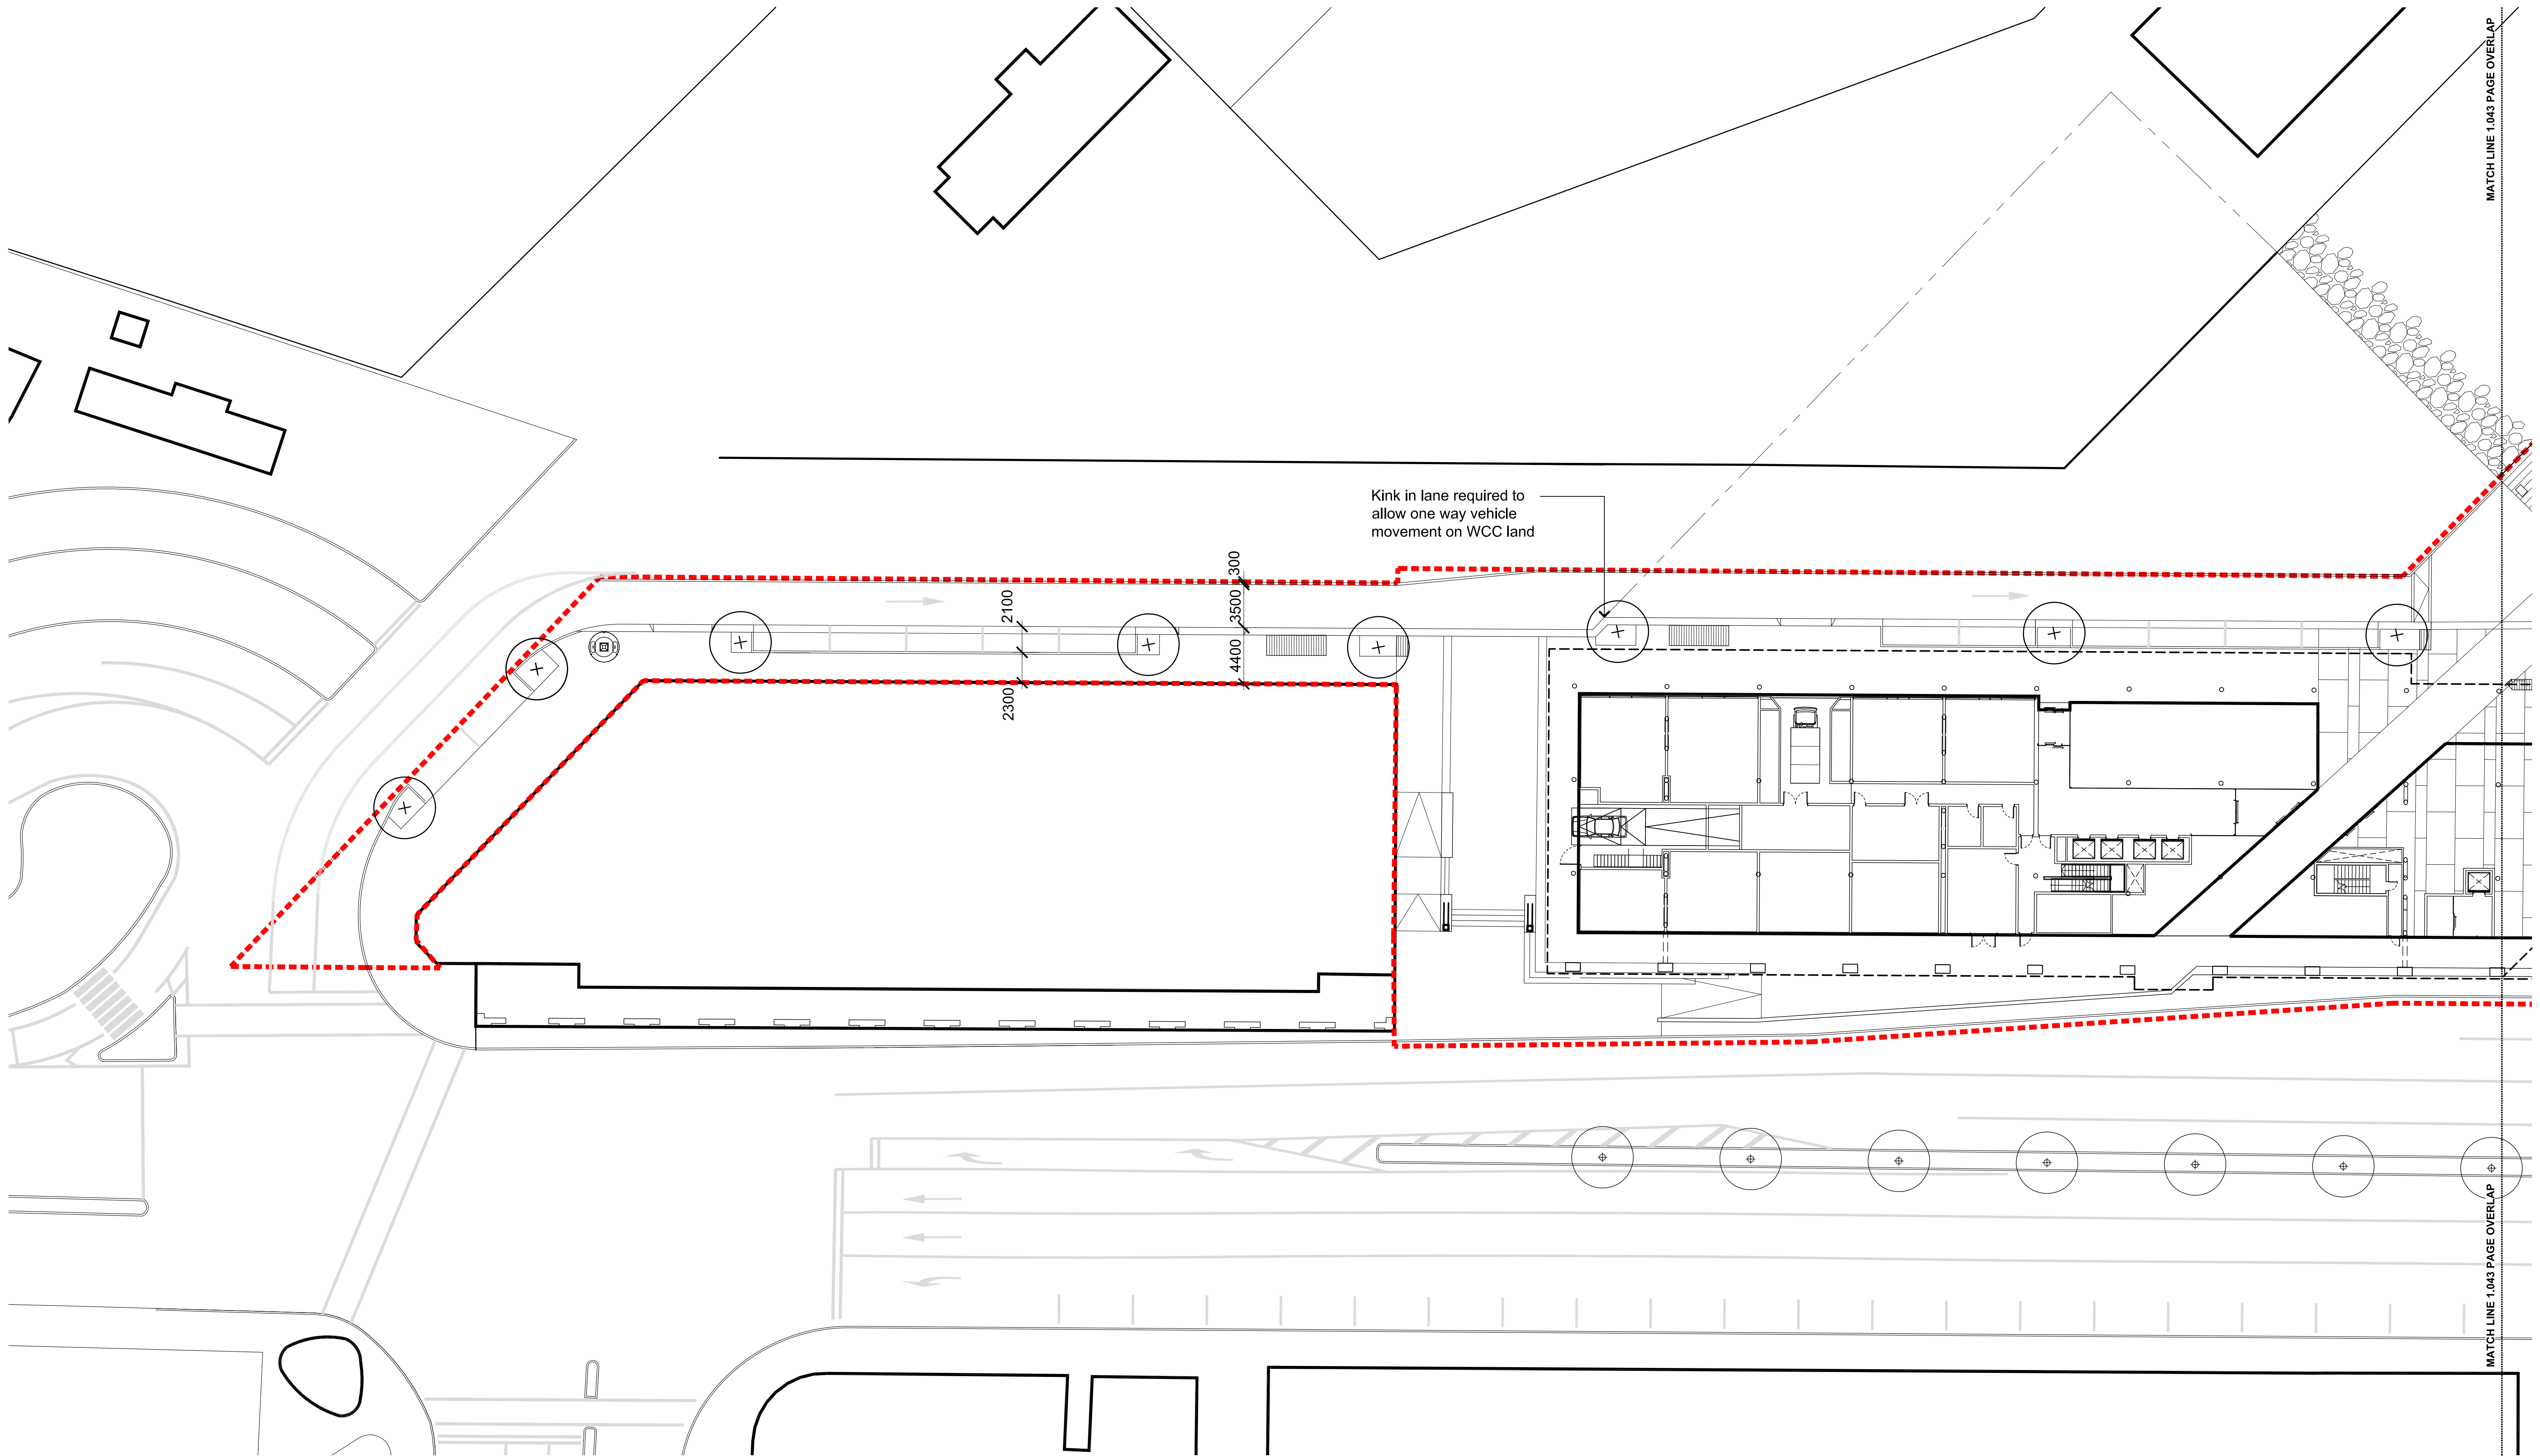

isthmus

AKL 09 309 9442 | TGA 07 579 0487 | WTN 04 499 9832
www.isthmus.co.nz

Architect

Job Name

North Kumutoto

Client

Wellington City Council

Engineer

Scale

1:250

@A1

1:500

@A3

Job No.

3158

North



Drawing Title

**One-way Laneway
Plan. Sheet 01**

Drawing Number

1.042

Revision

E

Issued For


Resource Consent

E	Site 10 Layout
D	Resource Consent
C	Final Draft
B	For Discussion
A	For Discussion

No. Revision

JP	DM	27.09.14
SJ	DM	25.09.14
SJ	DM	19.09.14
SJ	DM	12.09.14
SJ	DM	04.09.14

By Chk Date

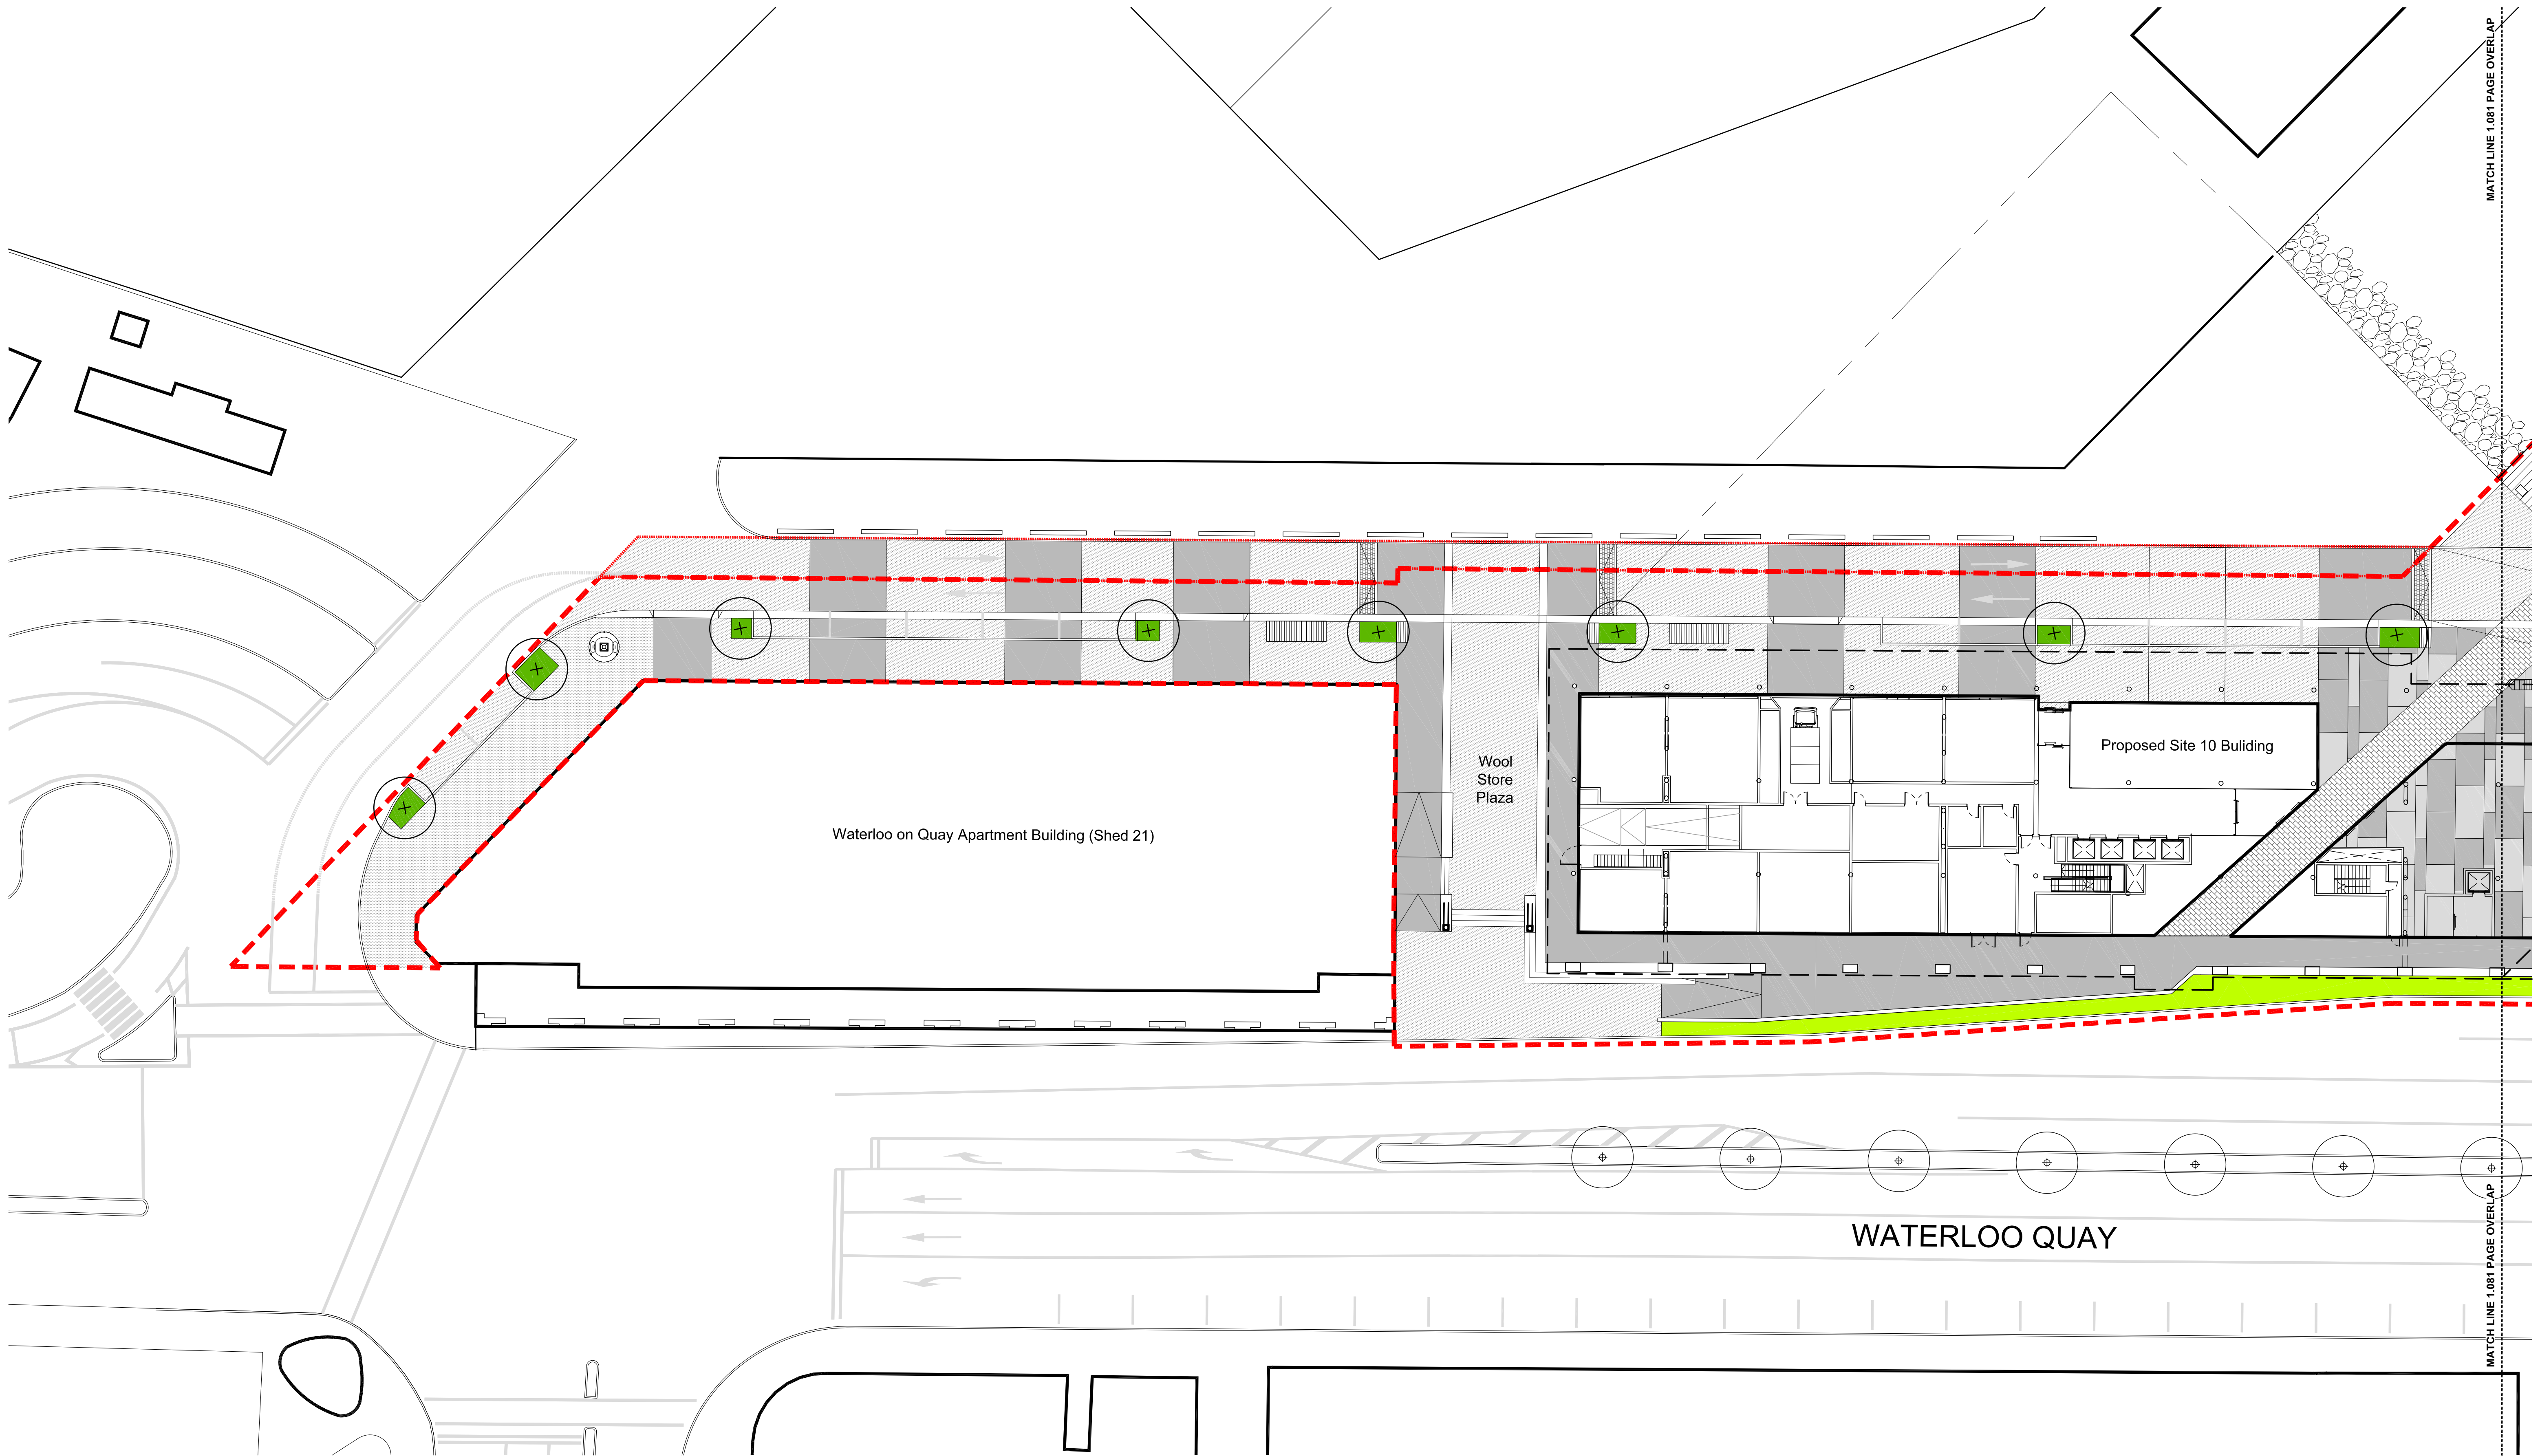

Extent of Works

Building Outline

Existing Trees Retained

Proposed Trees
grade / species into. refer to plant palette 4.080

Plant Mix / T1
Plant species info. Refer to plant palette 4.080

Plant Mix / T2
Plant species info. Refer to plant palette 4.080

Plant Mix / T3
Plant species info. Refer to plant palette 4.080

Plant Mix / T4
Plant species info. Refer to plant palette 4.080

No.	Revision	By	Chk	Date
E	Site 10 Update	JP	DM	27.09.14
D	Resource Consent	SJ	DM	25.09.14
C	Final Draft	SJ	DM	19.09.14
B	For Discussion	SJ	DM	12.09.14
A	For Discussion	SJ	DM	04.09.14

isthmus
AKL 09 309 9442 | TGA 07 579 0487 | WTN 04 499 9832
www.isthmus.co.nz

Architect

Job Name
North Kumutoto

Client
Wellington City Council

Engineer

Scale
1:250 @A1
1:500 @A3

Drawing Title
Planting Plan Sheet 01


Job No.
3158

Drawing Number
1.080


Revision
E

North

Resource Consent

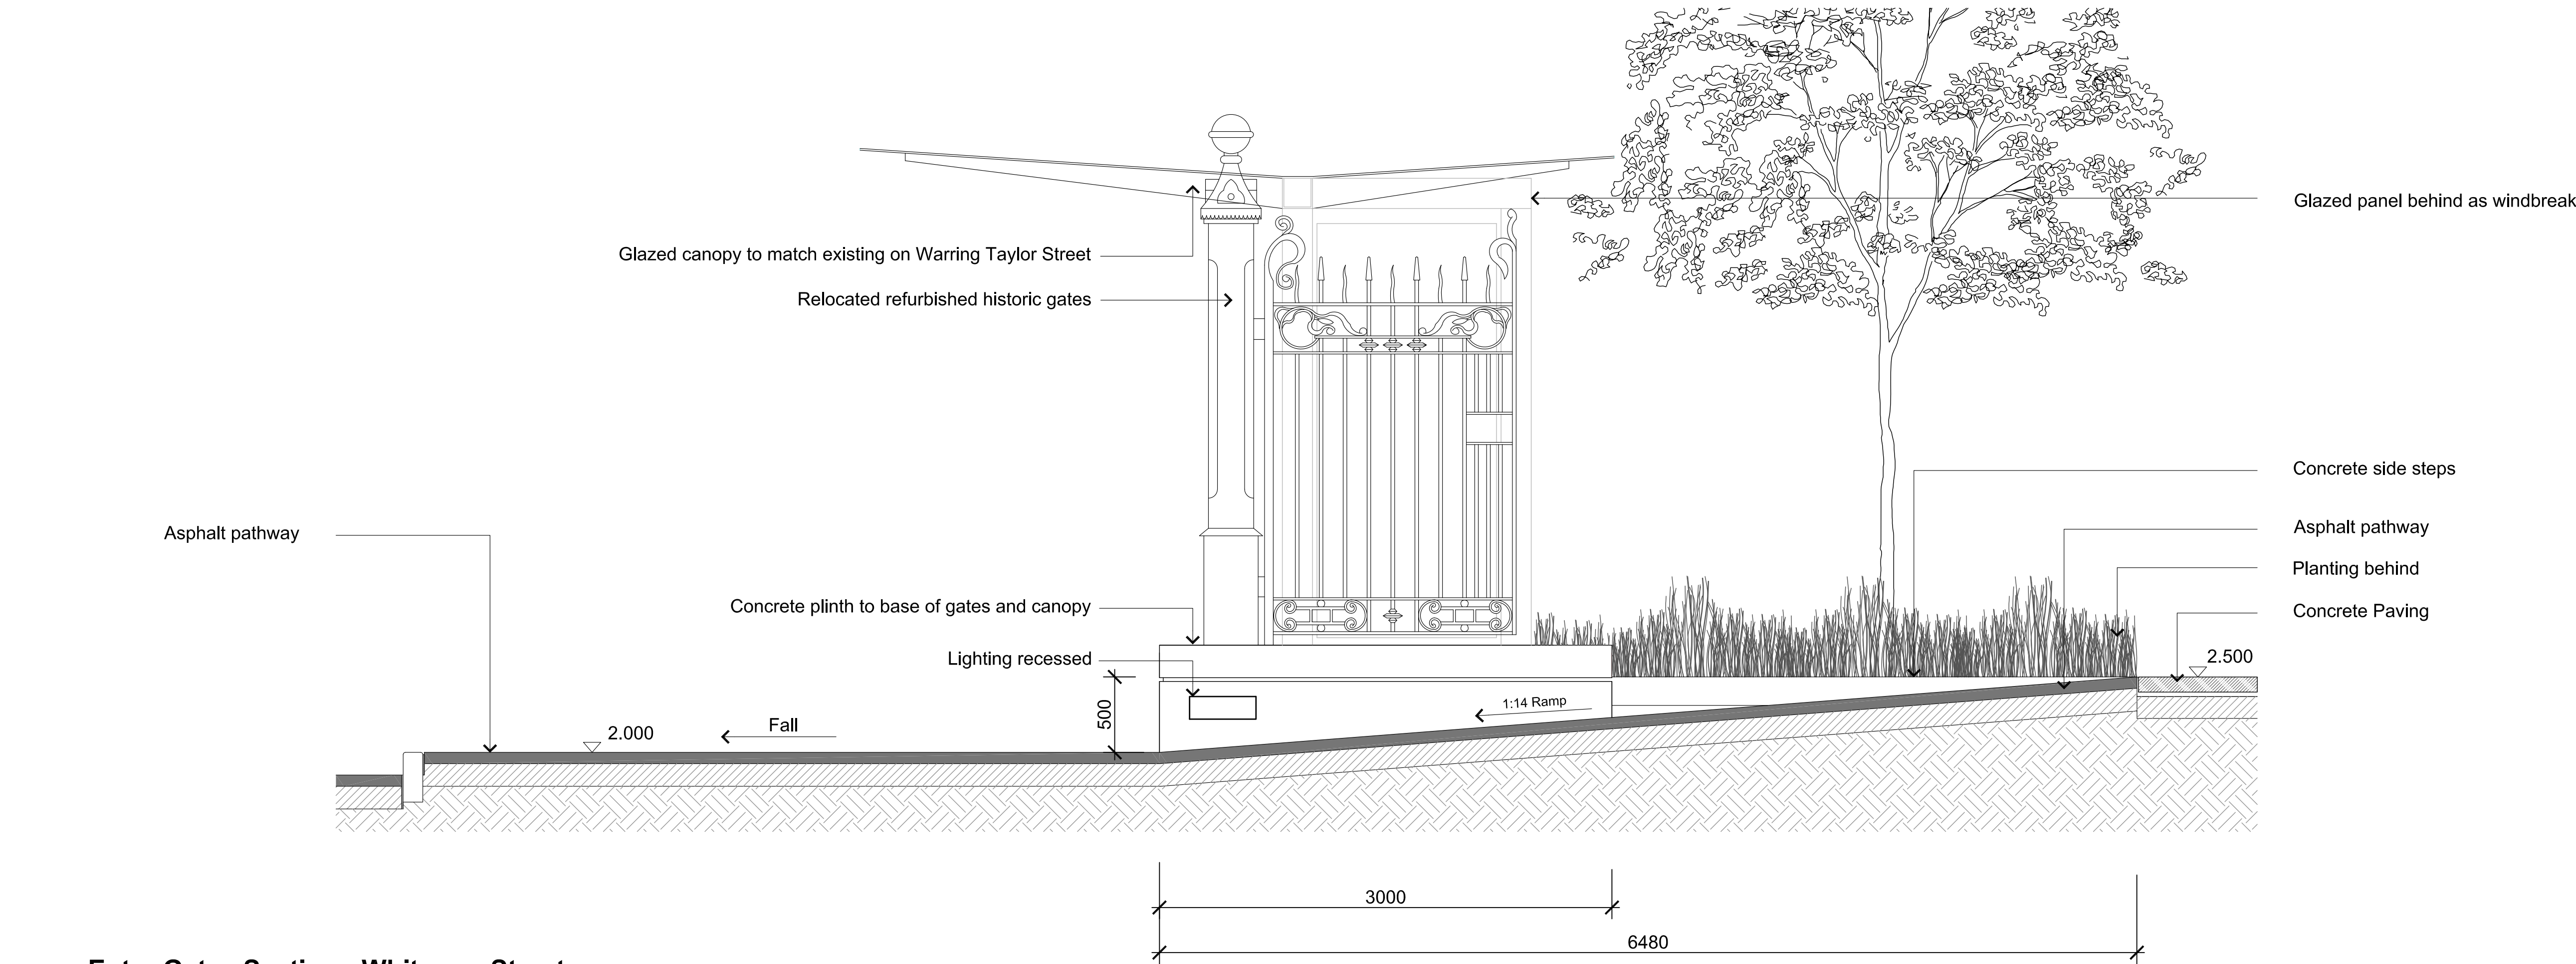

1 Entry Gates Section - Whitmore Street
Scale: 1:25@ A1 | 1:50@A3

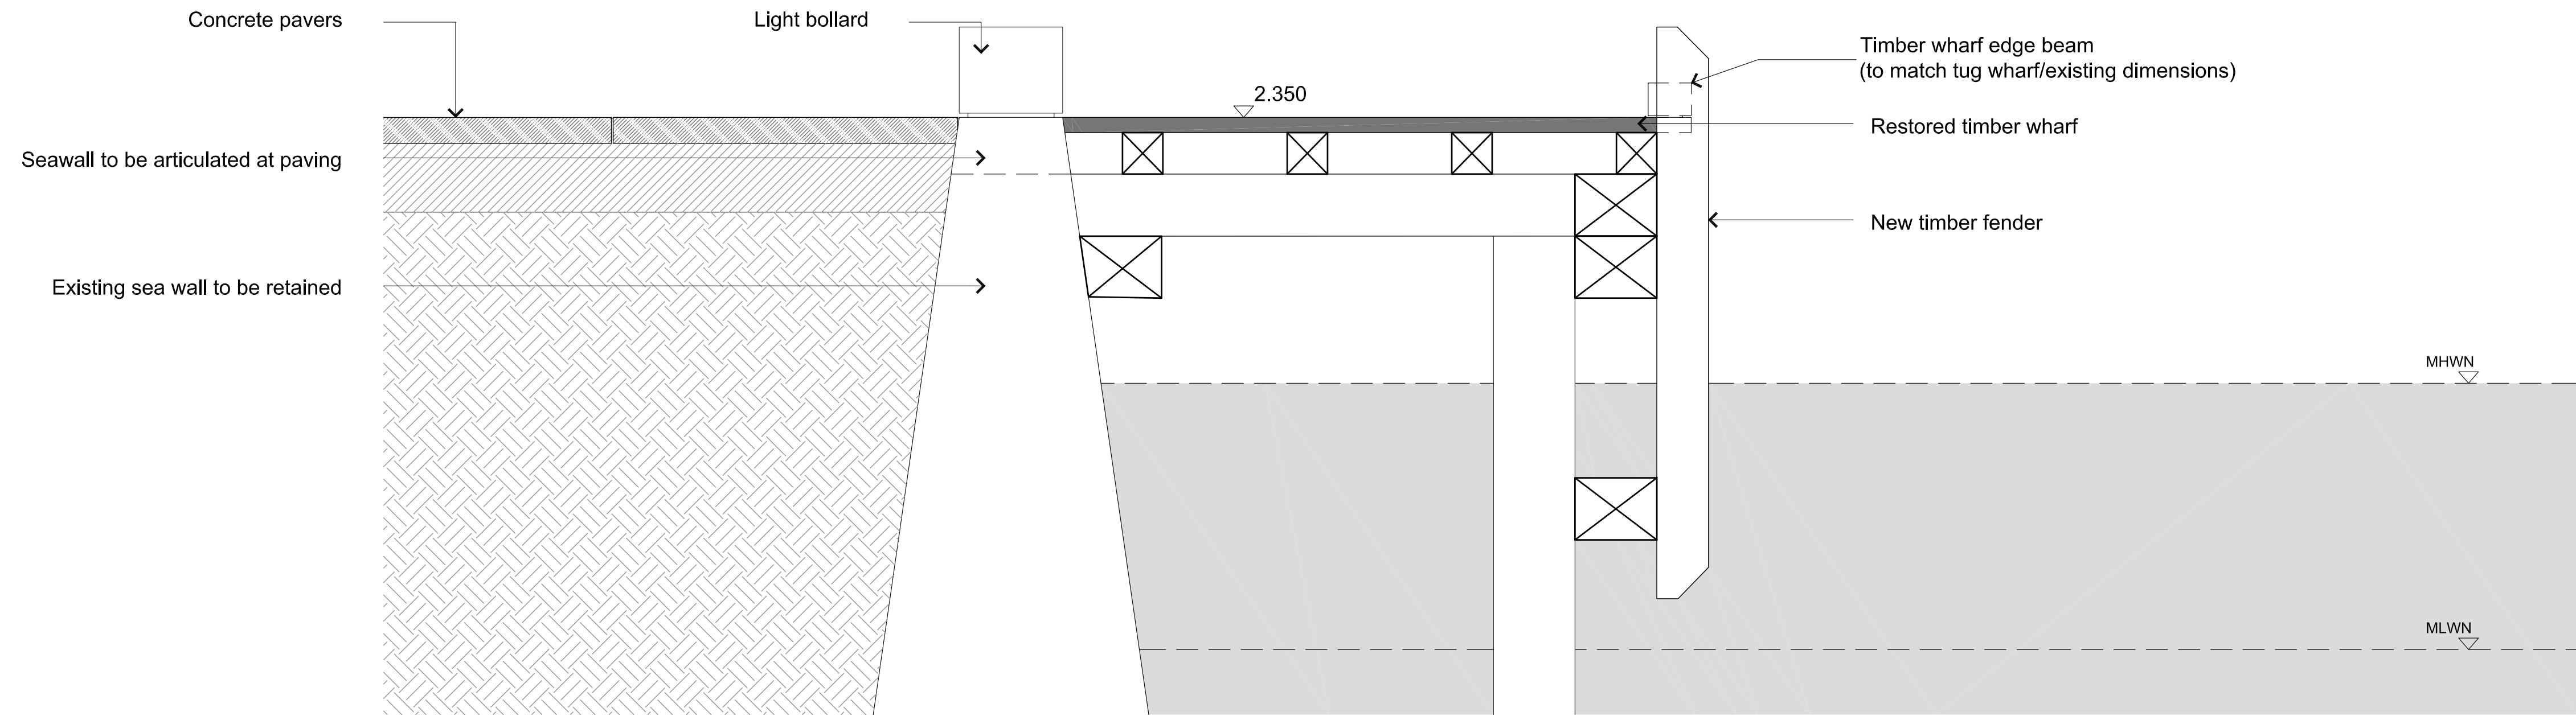

2 Whitmore Plaza Wharf Section
Scale: 1:25@ A1 | 1:50@A3

F	Text Revision
E	Detail Revision
D	Resource Consent
C	Final Draft
No.	Revision


JP	DM	24.02.15
JP	DM	20.02.15
SJ	DM	25.09.14
SJ	DM	19.09.14
By	Chk	Date

isthmus
AKL 09 309 9442 | TGA 07 579 0487 | WTN 04 499 9832
www.isthmus.co.nz
Architect


Client
Wellington City Council
Engineer

Job Name
North Kumutoto


Drawing Title
Site Sections 02
Scale
1:25
@A1
1:50
@A3
Job No.
3158
North
Drawing Number
2.041
Revision
F
Issued For
Resource Consent

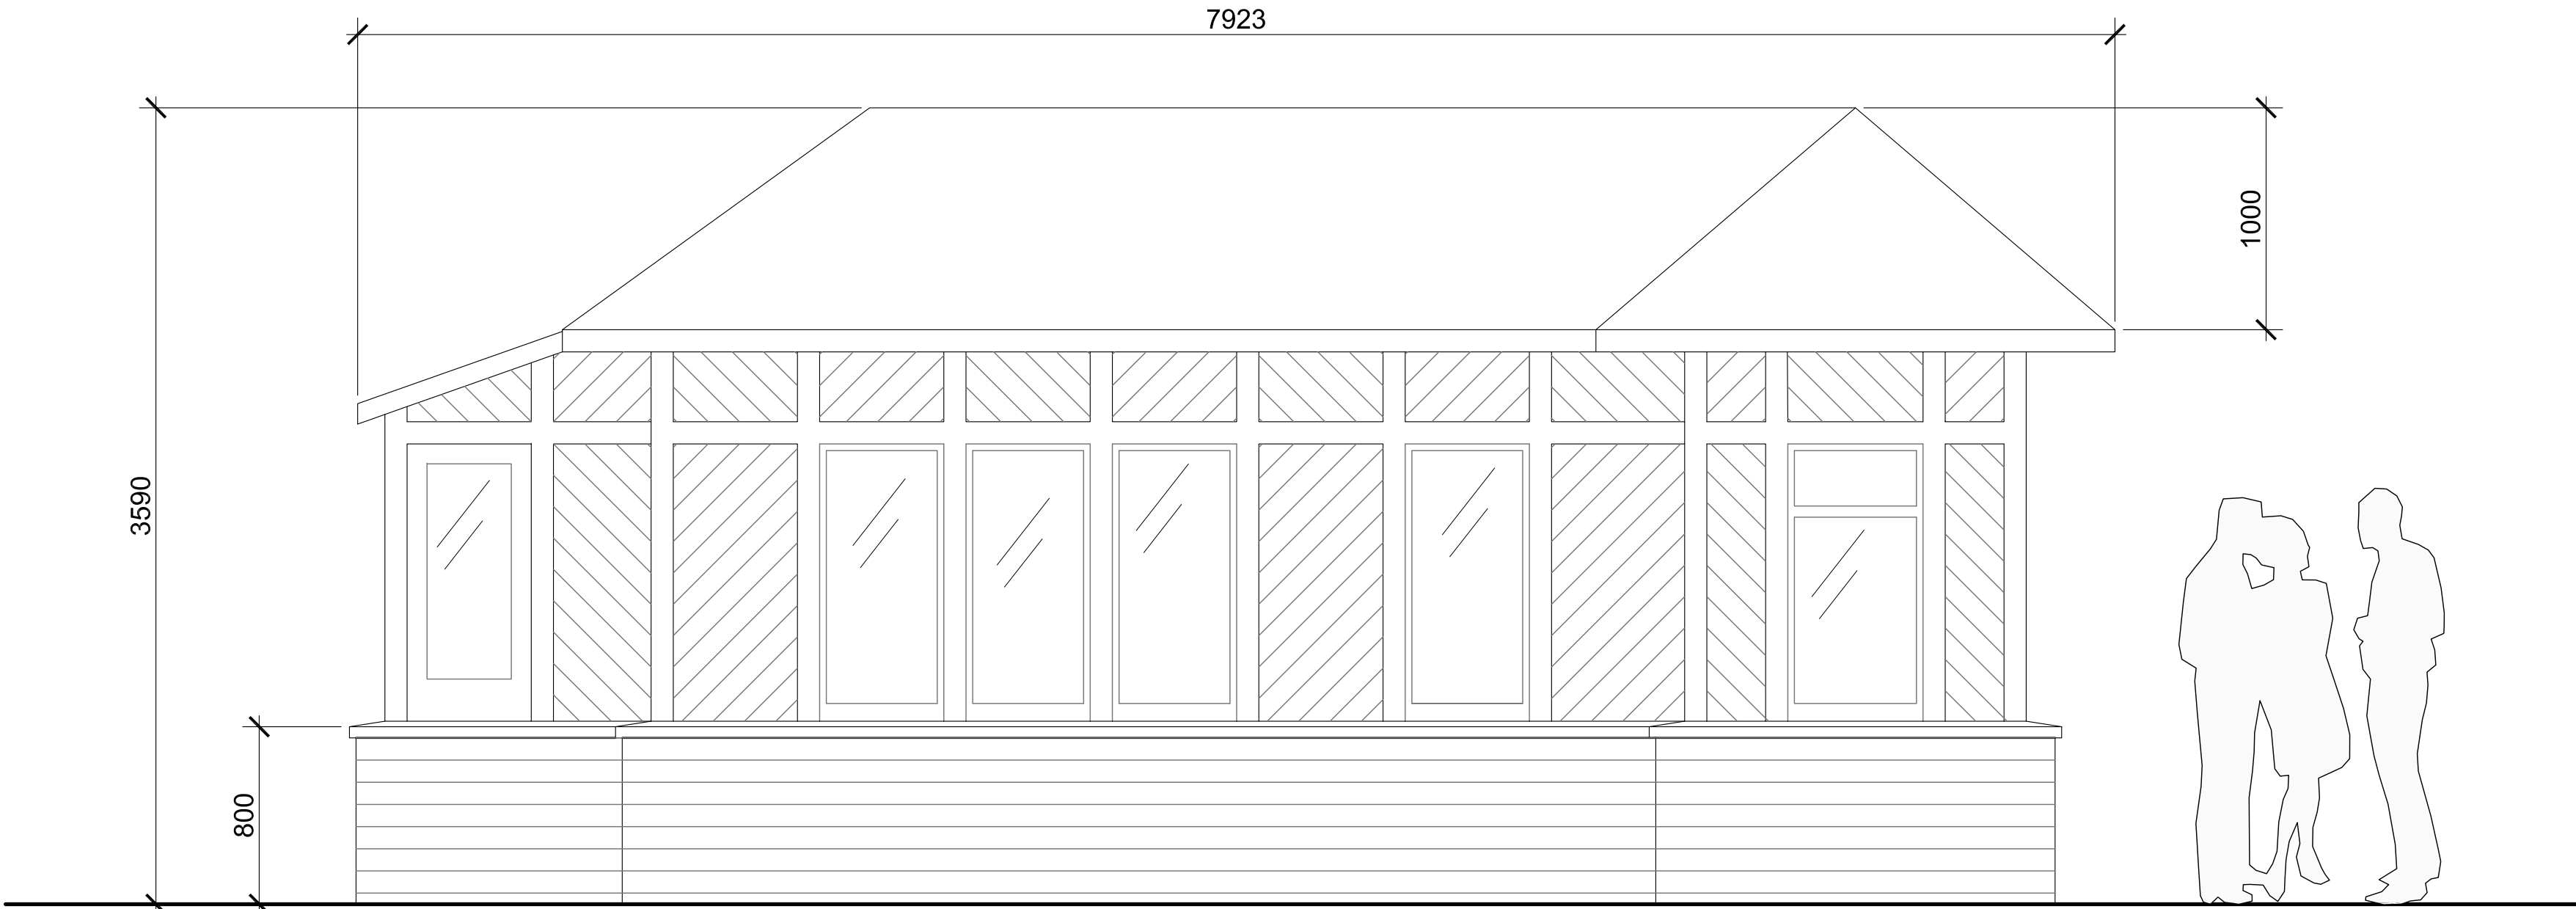


3 Whitmore Plaza Historic Toll Booth - South Elevation
Scale: 1:25@ A1 | 1:50@A3

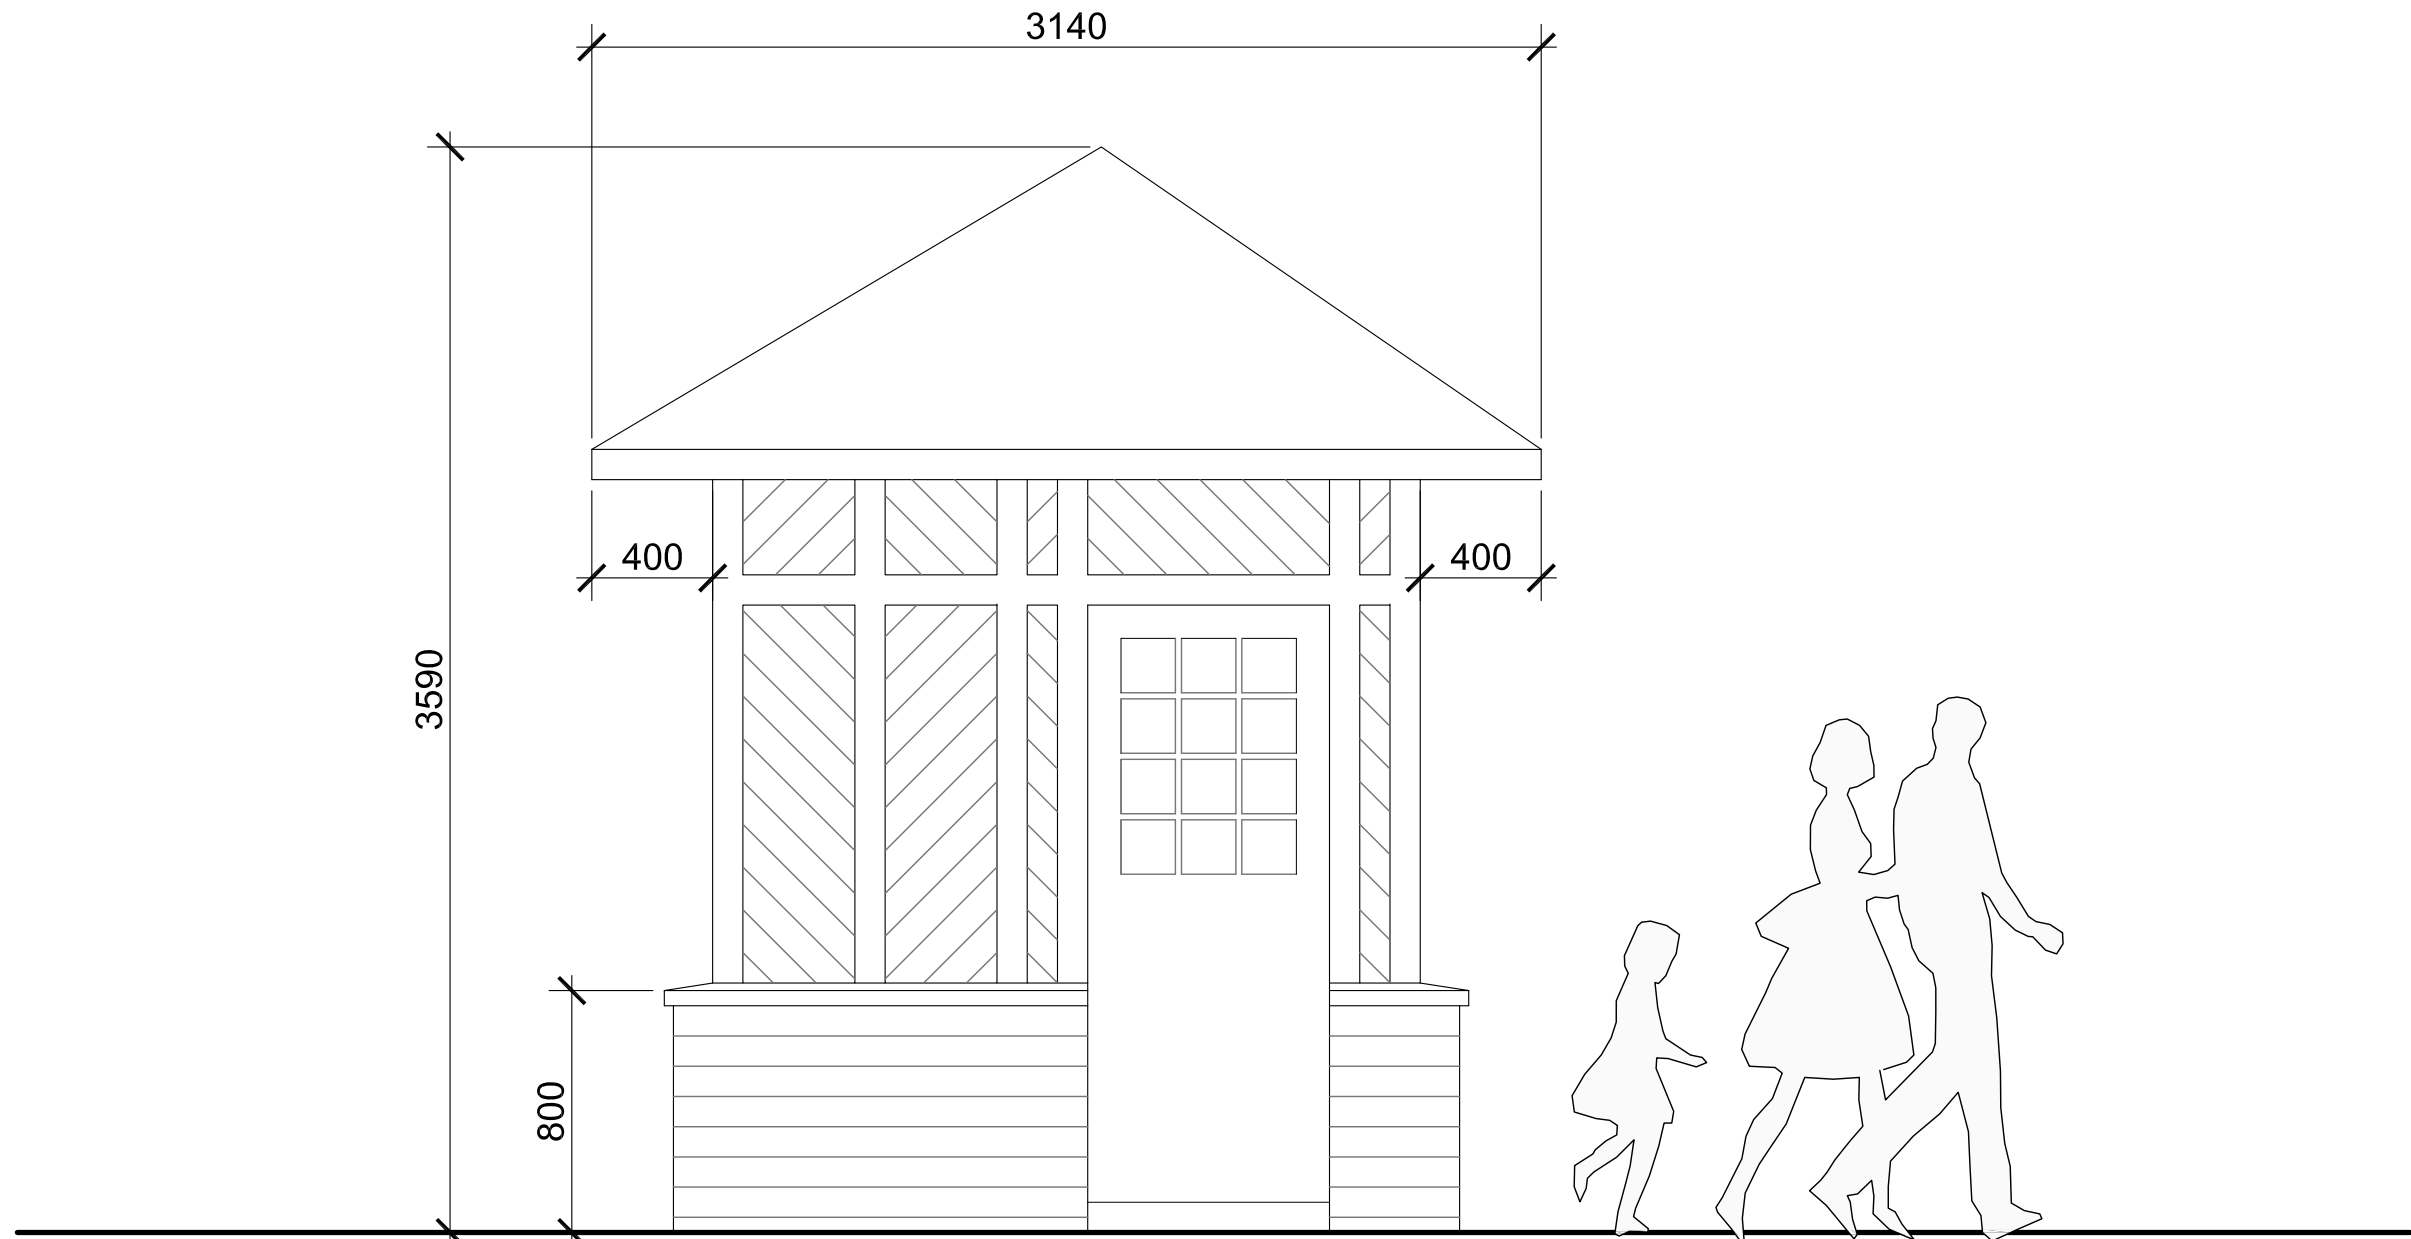

4 Whitmore Plaza Historic Toll Booth - East Elevation
Scale: 1:25@ A1 | 1:50@A3

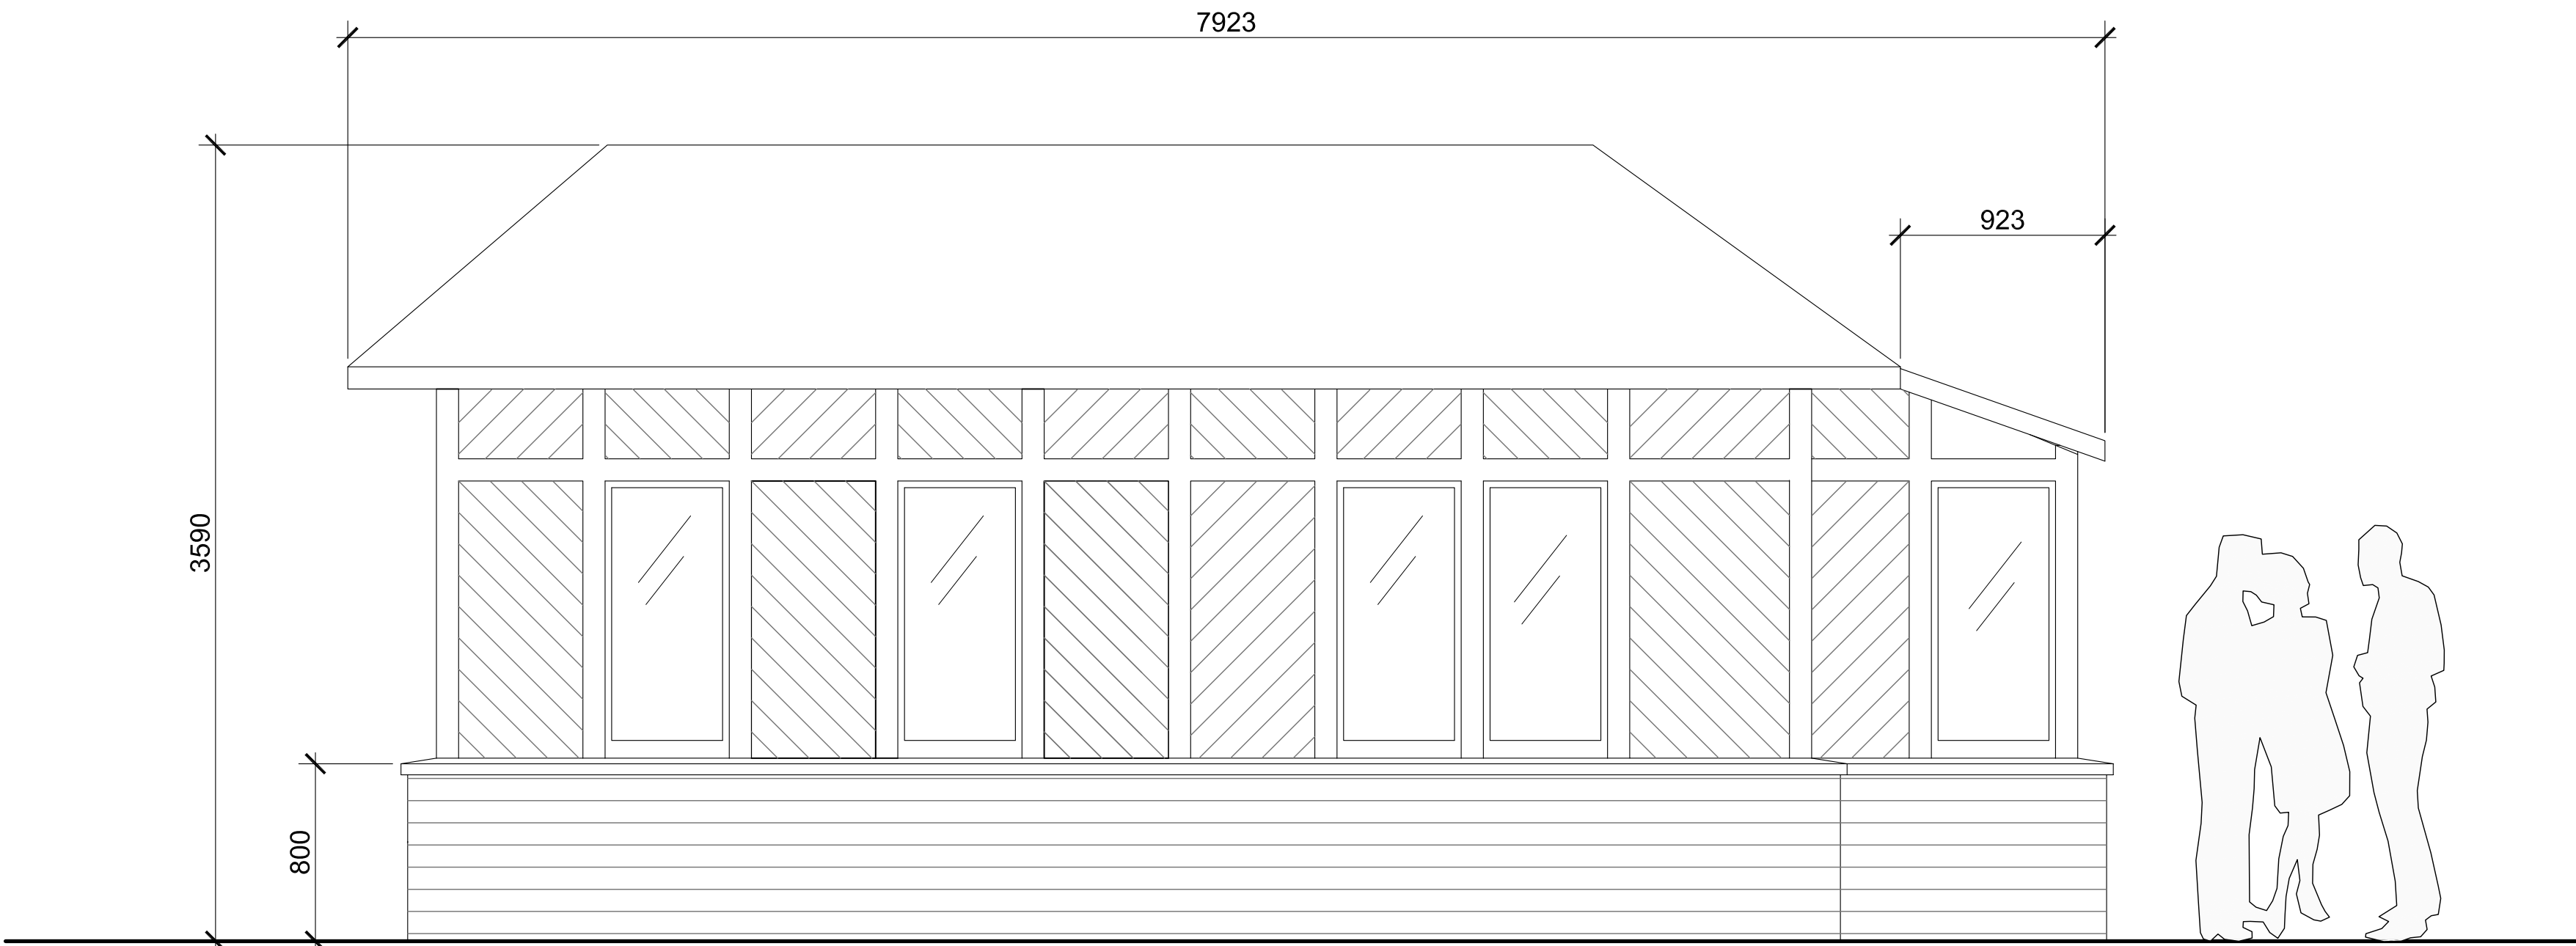

5 Whitmore Plaza Historic Toll Booth - North Elevation
Scale: 1:25@ A1 | 1:50@A3

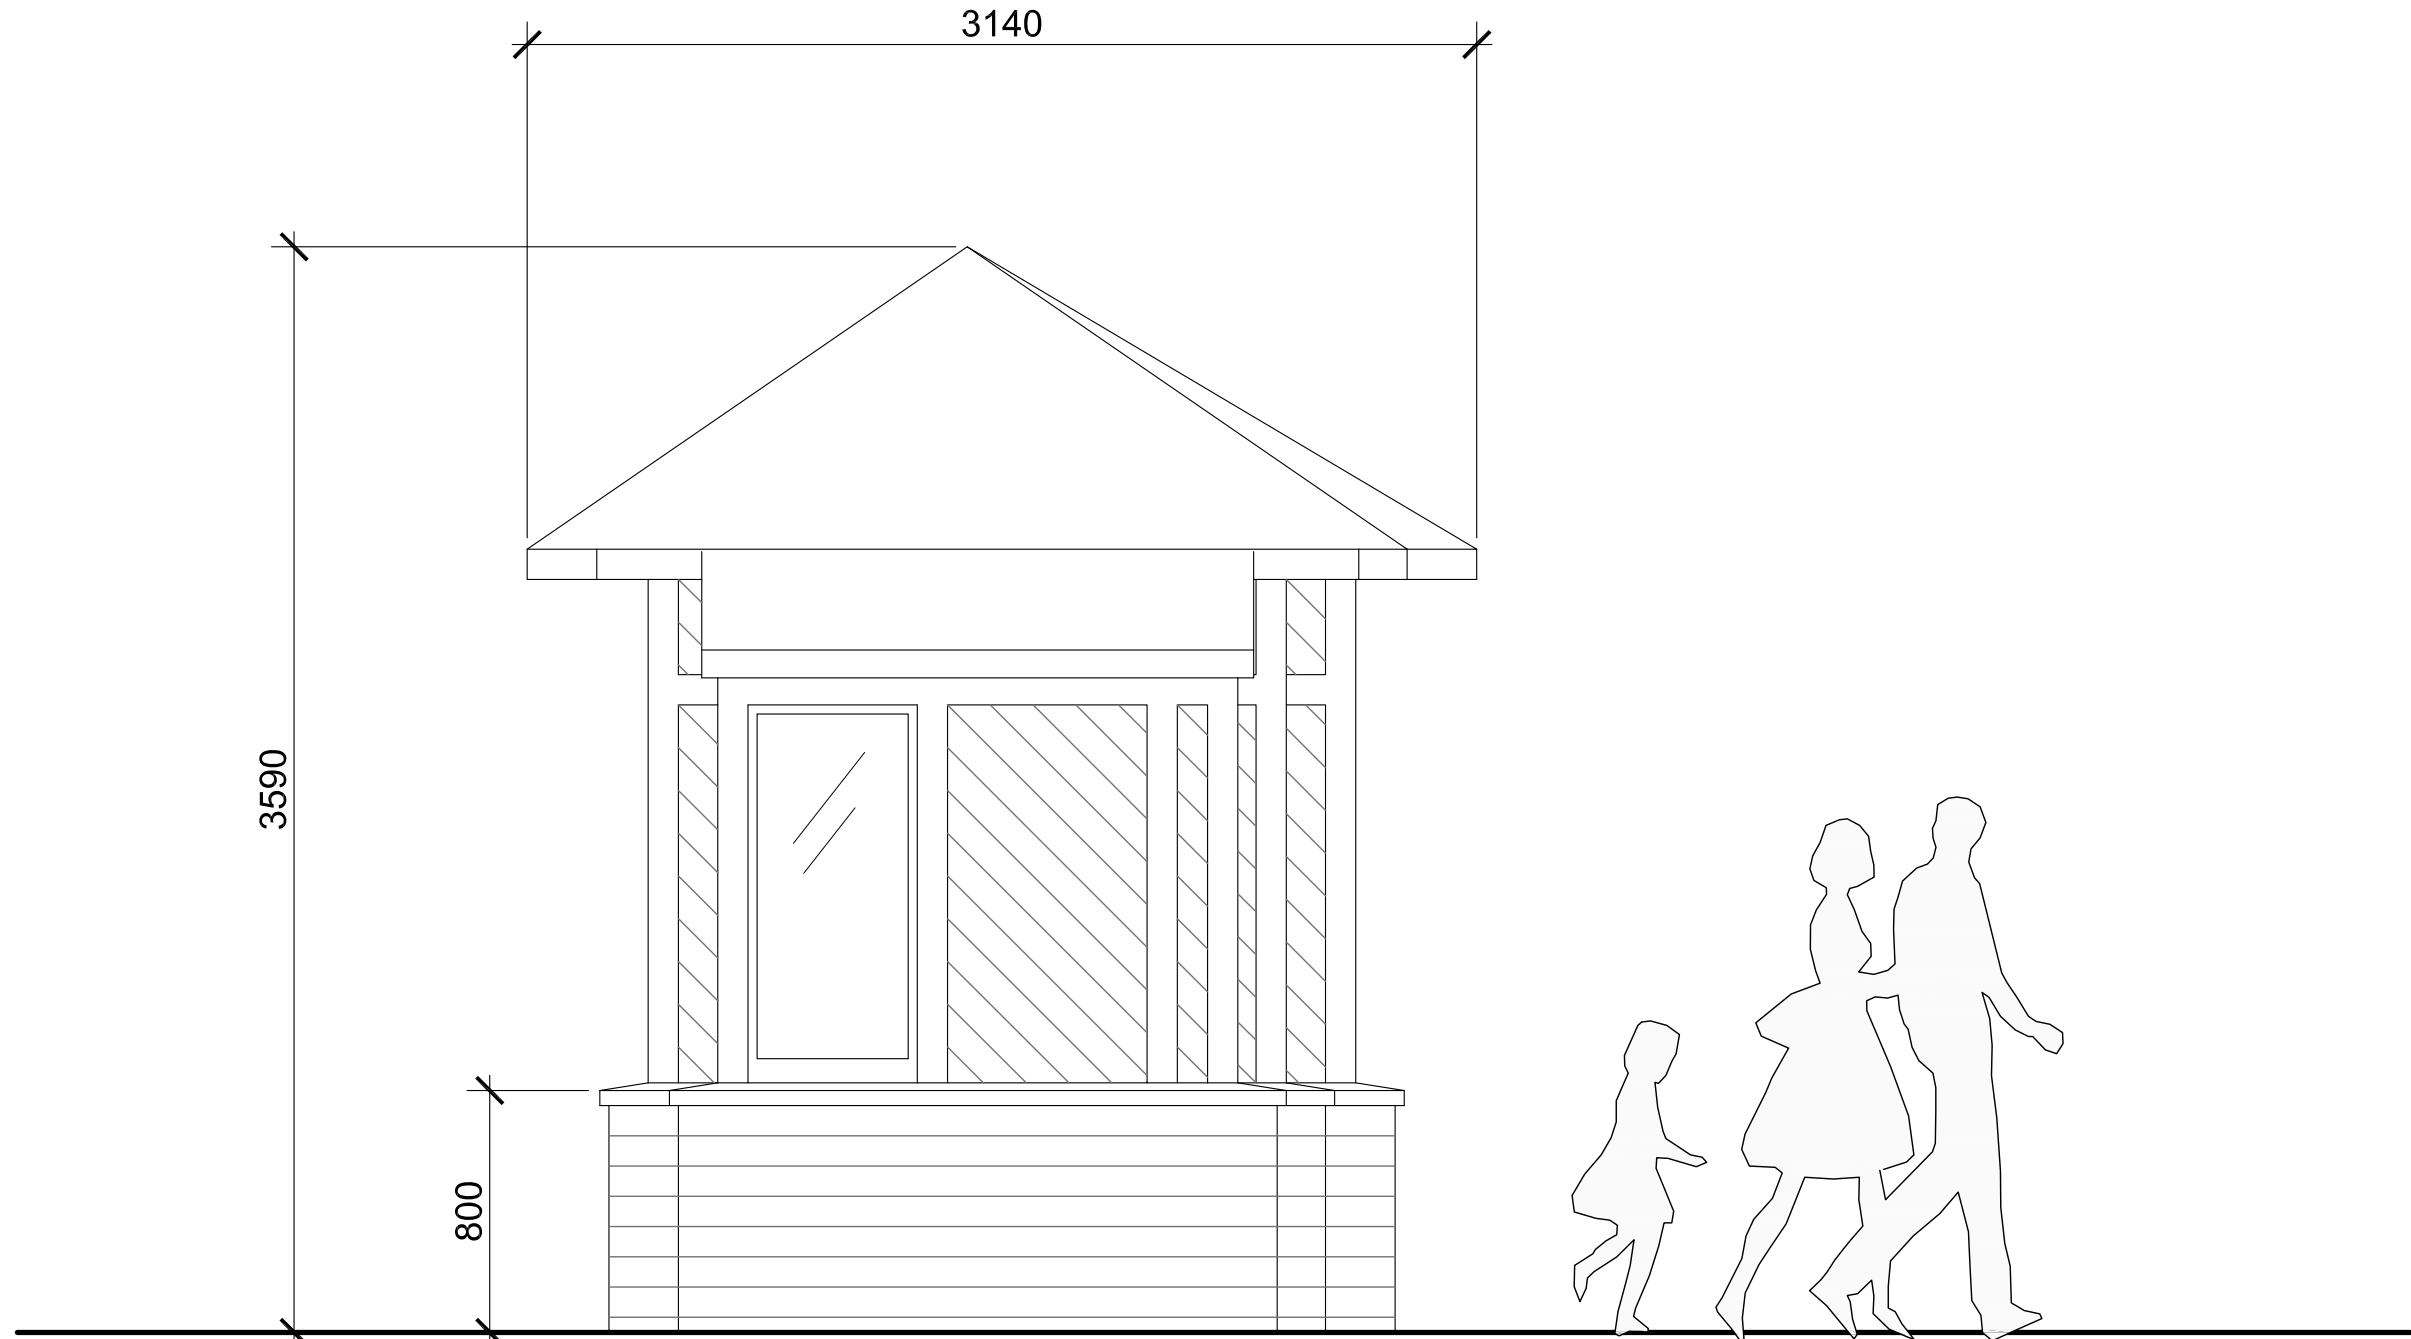

6 Whitmore Plaza Historic Toll Booth - West Elevation
Scale: 1:25@ A1 | 1:50@A3

Minor alterations to building to include

- Roofing to be replaced/made water tight
- Repainting
- Replacement of window casements to allow opening
- Replacement of spouting/downpipes
- New lighting
- Internal painting and lighting

B	Additional notes	JP	DM	24.02.15
A	For Resource Consent	JP	DM	20.02.15
No.	Revision	By	Chk	Date

isthmus
AKL 09 309 9442 | TGA 07 579 0487 | WTN 04 499 9832
www.isthmus.co.nz

Architect

Client
Wellington City Council

Engineer

Job Name
North Kumutoto

Scale
- @A1
- @A3

Job No.
3158

North


Drawing Title
**Whitmore Plaza
Historic Toll Booth**

Drawing Number
2.049


Revision
B

Issued For
Resource Consent

Do not scale. Verify dimensions on site before commencing any work. COPYRIGHT ISTHMUS GROUP LIMITED©

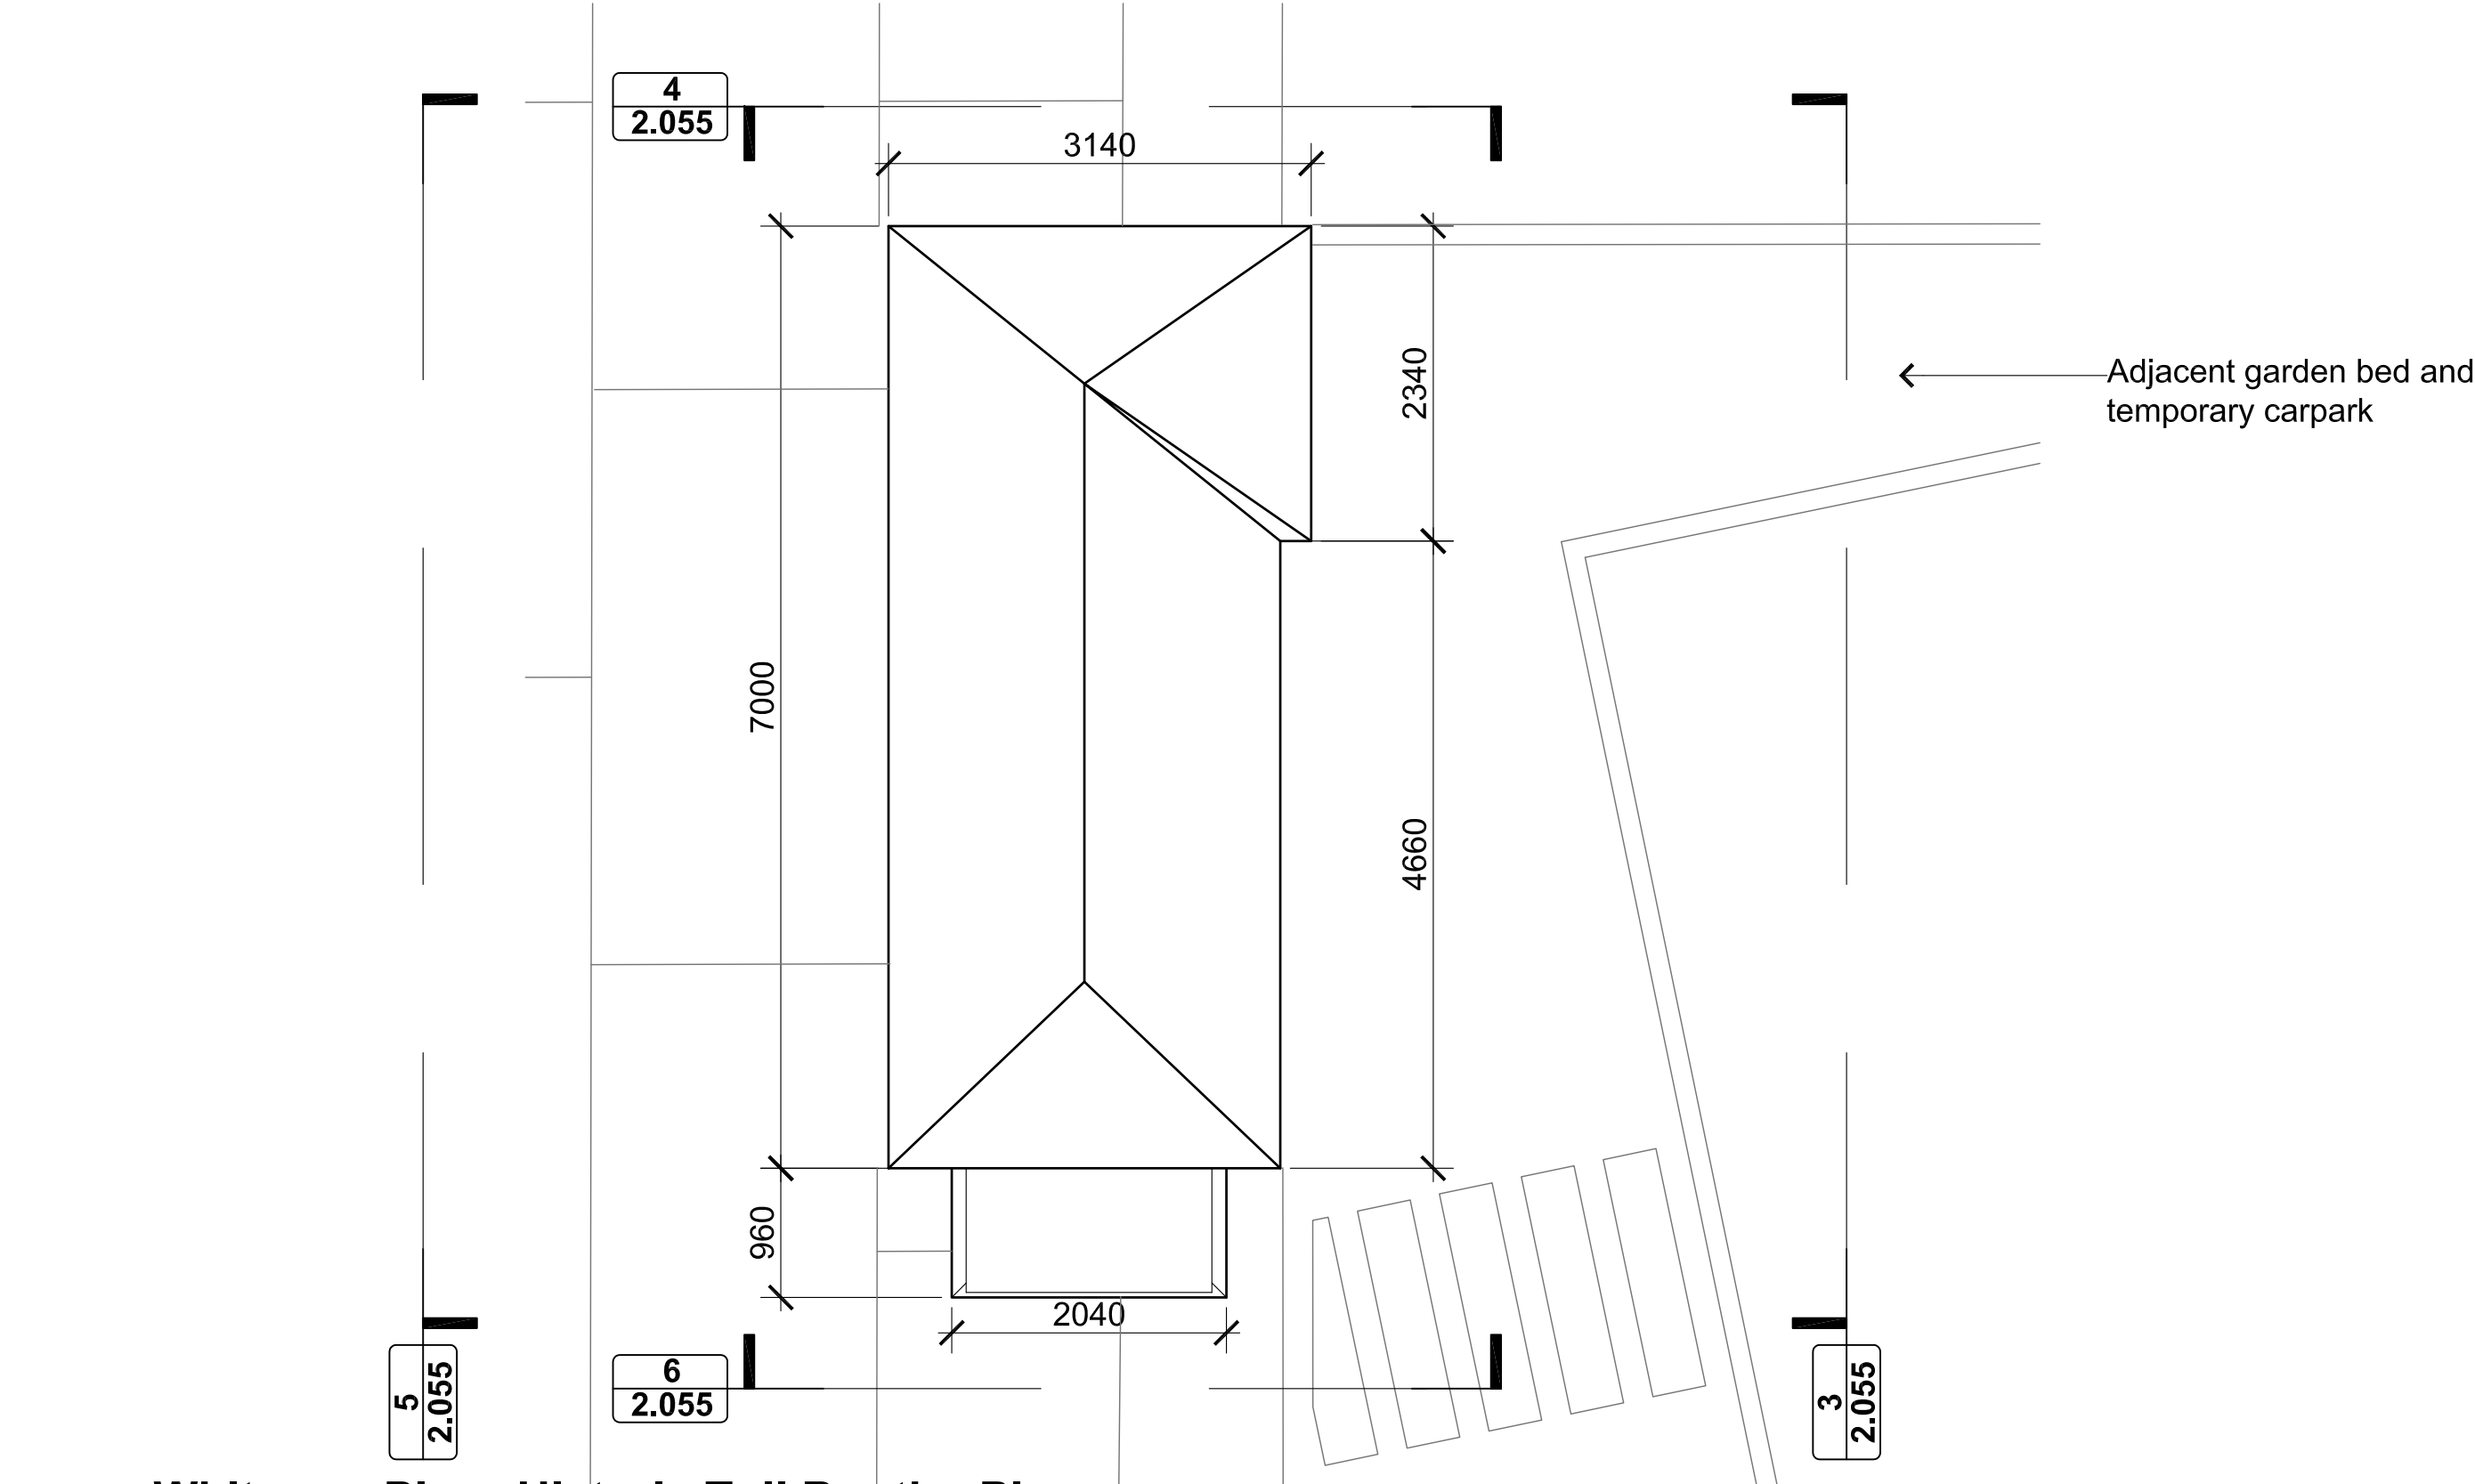

1 Whitmore Plaza Historic Toll Booth - Plan
Scale: 1:50@ A1 | 1:100@A3

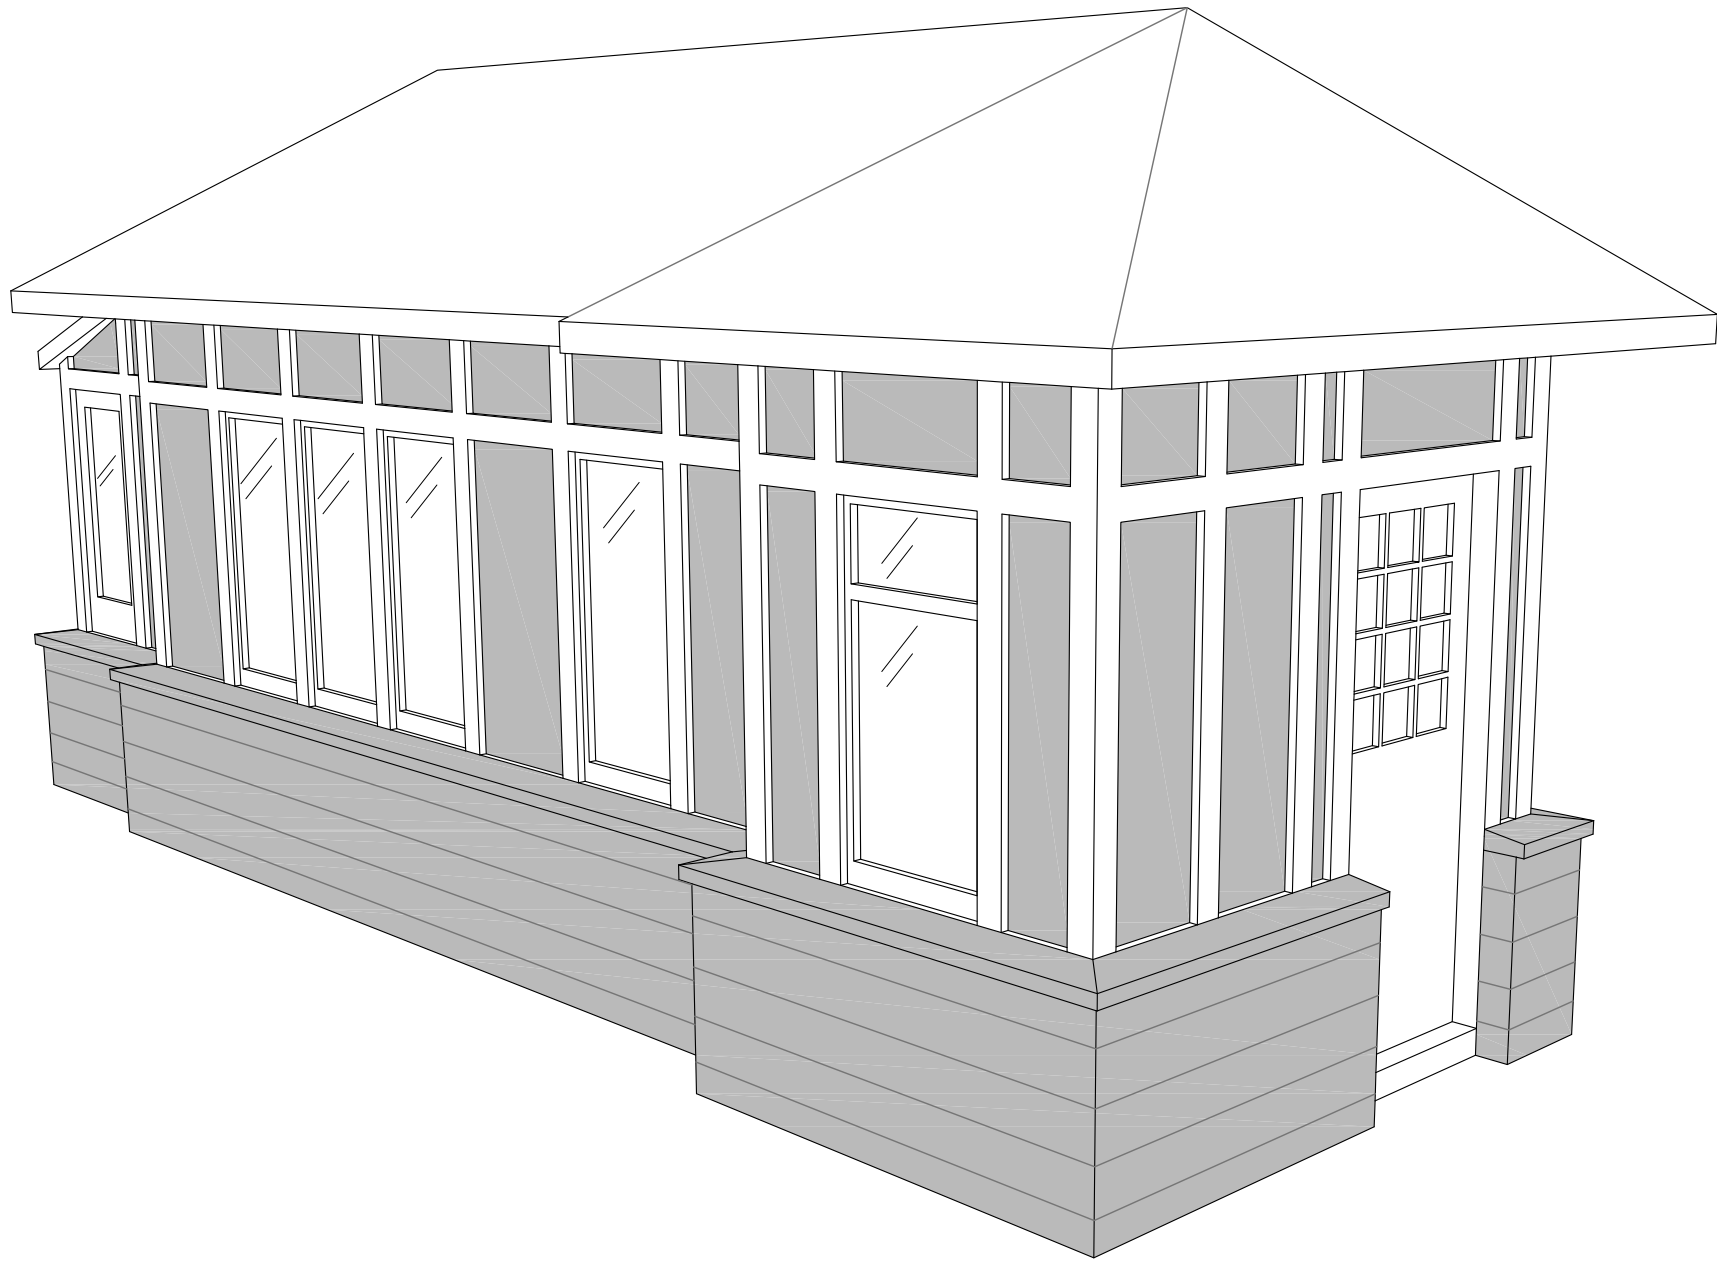

2 Whitmore Plaza Historic Toll Booth - Axo
Scale: Not to scale

Minor alterations to building to include

- Roofing to be replaced/made water tight
- Repainting
- Replacement of window casements to allow opening
- Replacement of spouting/downpipes
- New lighting
- Internal painting and lighting

E	Additional notes
D	Resource Consent
C	Resource Consent
B	Final Draft
A	For Discussion

No. Revision

JP	DM	24.02.15
JP	DM	20.02.15
SJ	DM	25.09.14
SJ	DM	19.09.14
SJ	DM	04.09.14

By Chk Date

isthmus
AKL 09 309 9442 | TGA 07 579 0487 | WTN 04 499 9832
www.isthmus.co.nz

Architect

Job Name

North Kumutoto

Client
Wellington City Council

Engineer

Scale Drawing Title

-

@A1

-

@A3

Job No.

3158

North

⌚

Drawing Number Revision


2.050

E

Issued For


Resource Consent

Do not scale. Verify dimensions on site before commencing any work. COPYRIGHT ISTHMUS GROUP LIMITED©

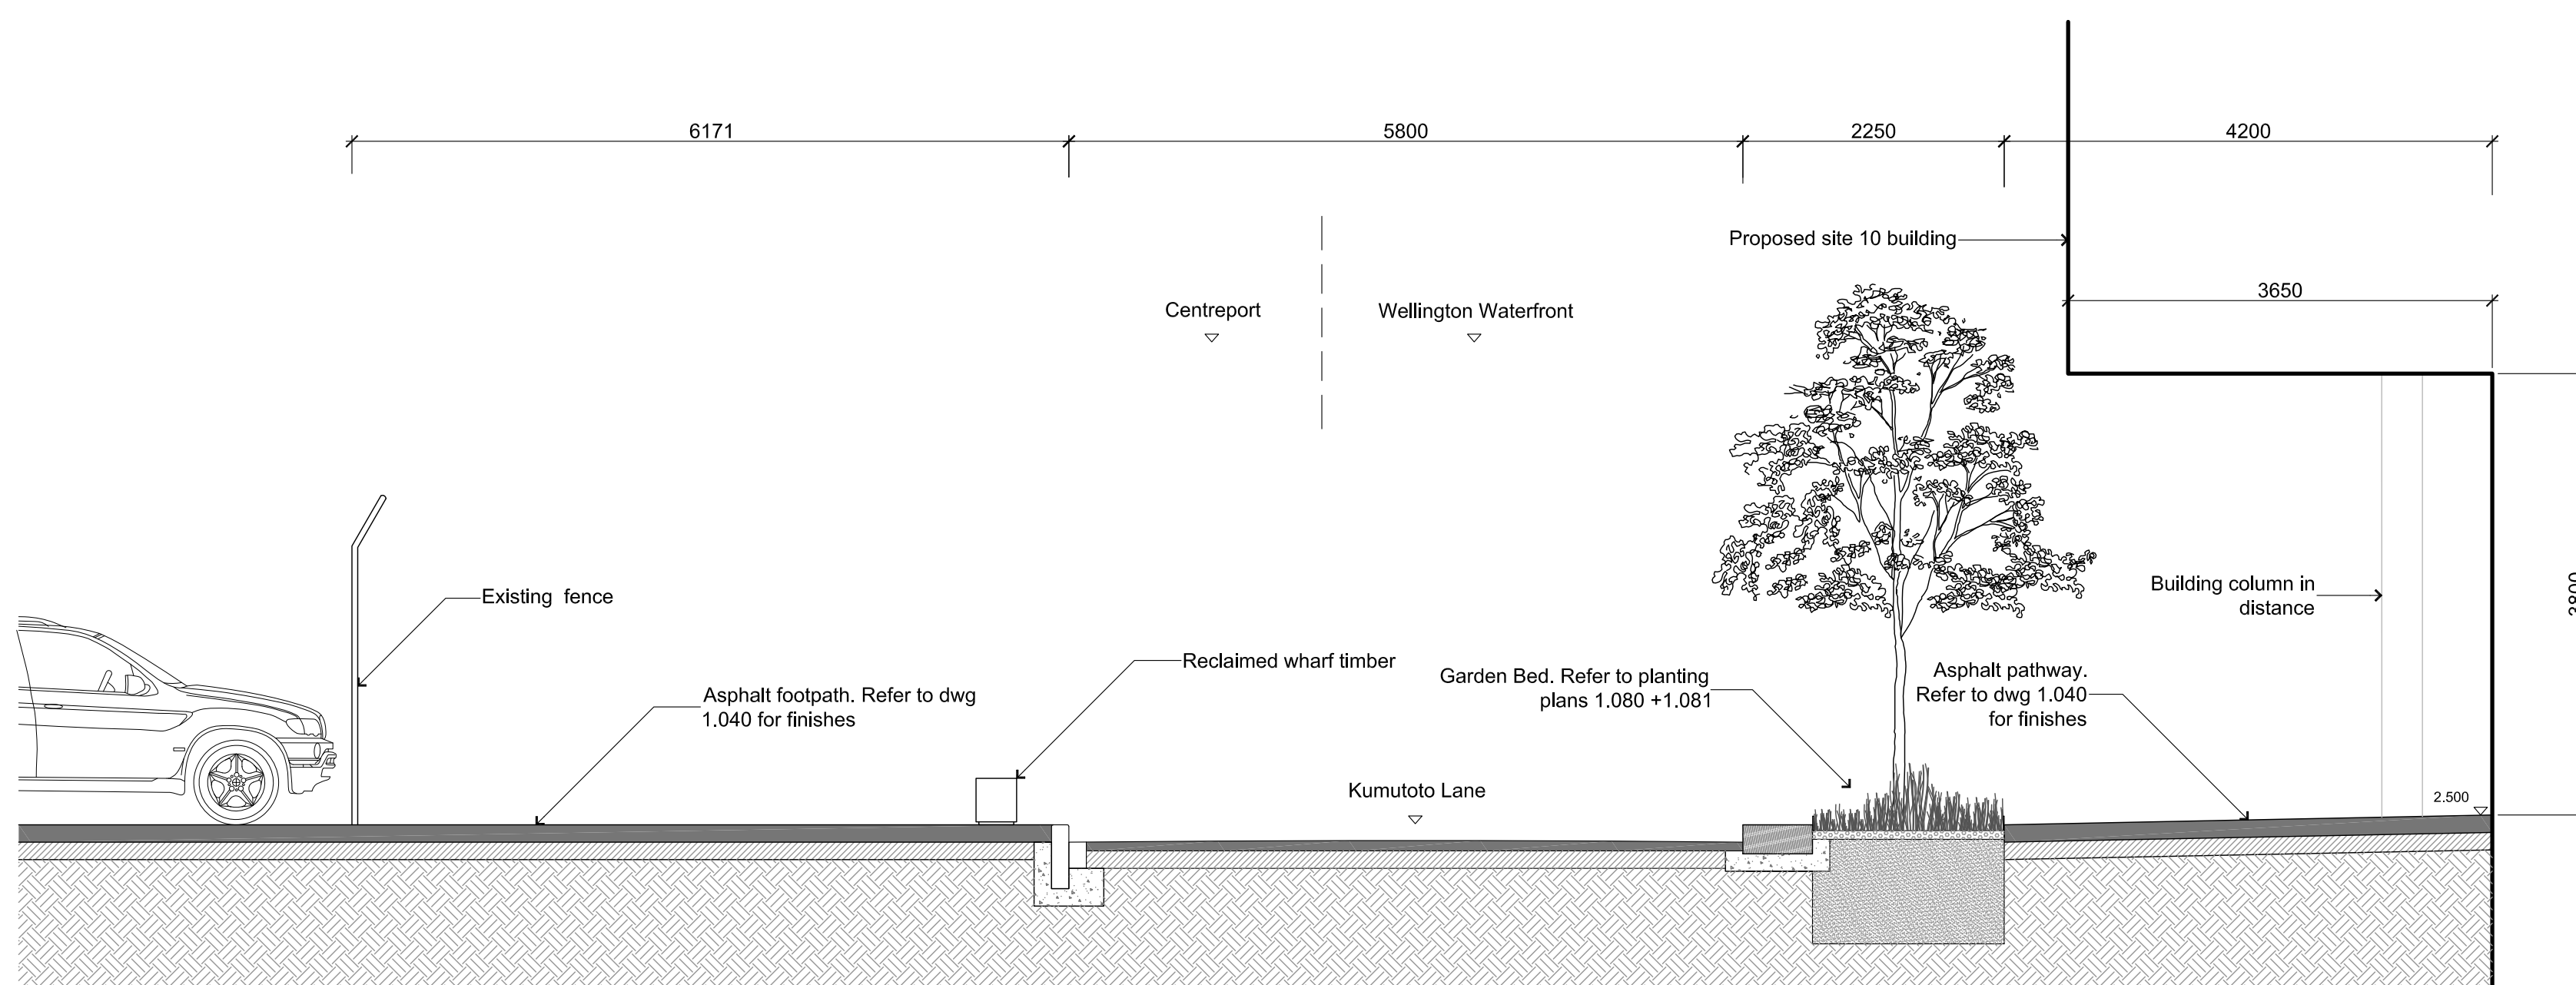

1 Kumutoto Laneway Section

Scale: 1:50@ A1 | 1:100@A3

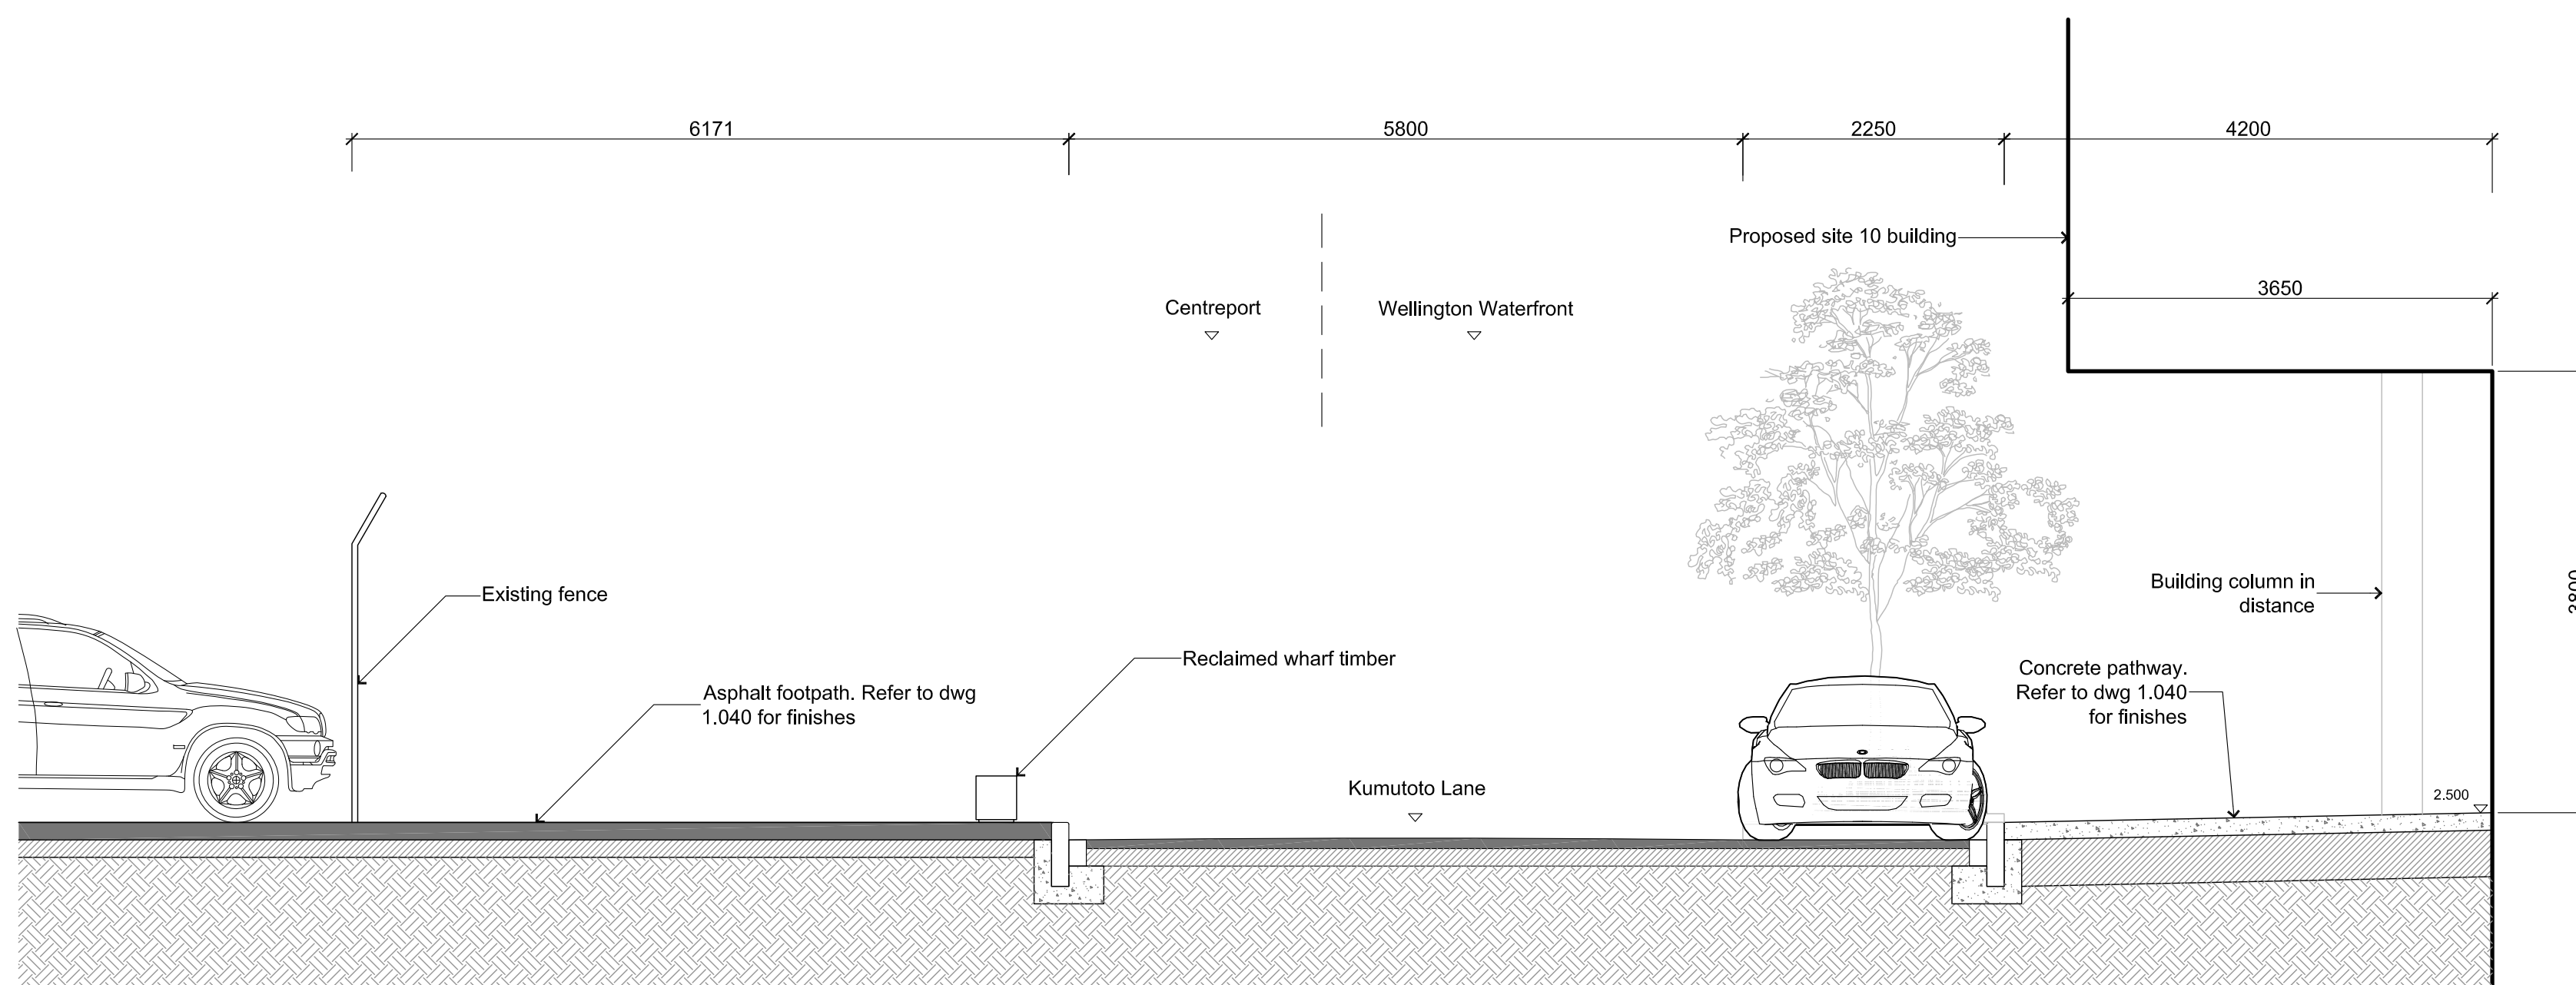

2 Kumutoto Laneway Section