



Wellington City Council
27 September 2021

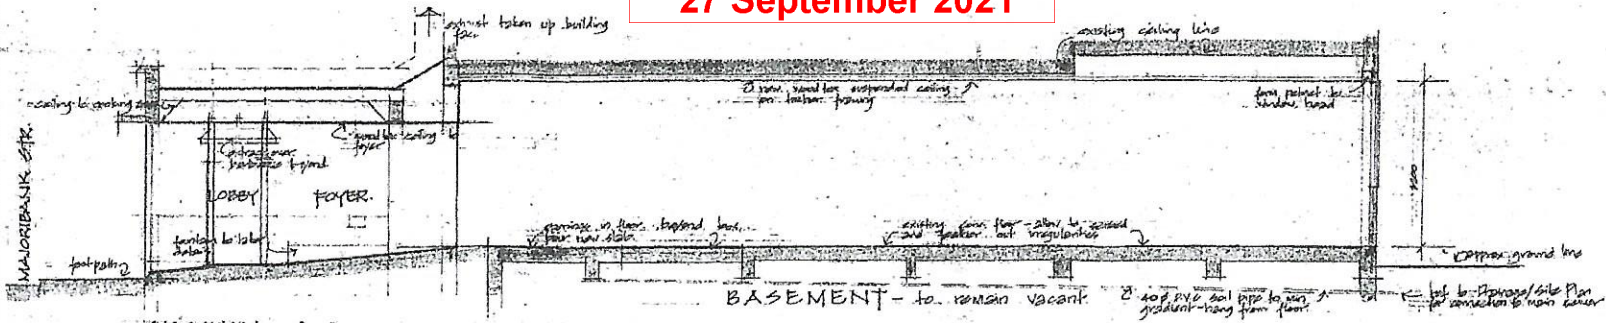

SECTION A-A
Section 1: E0

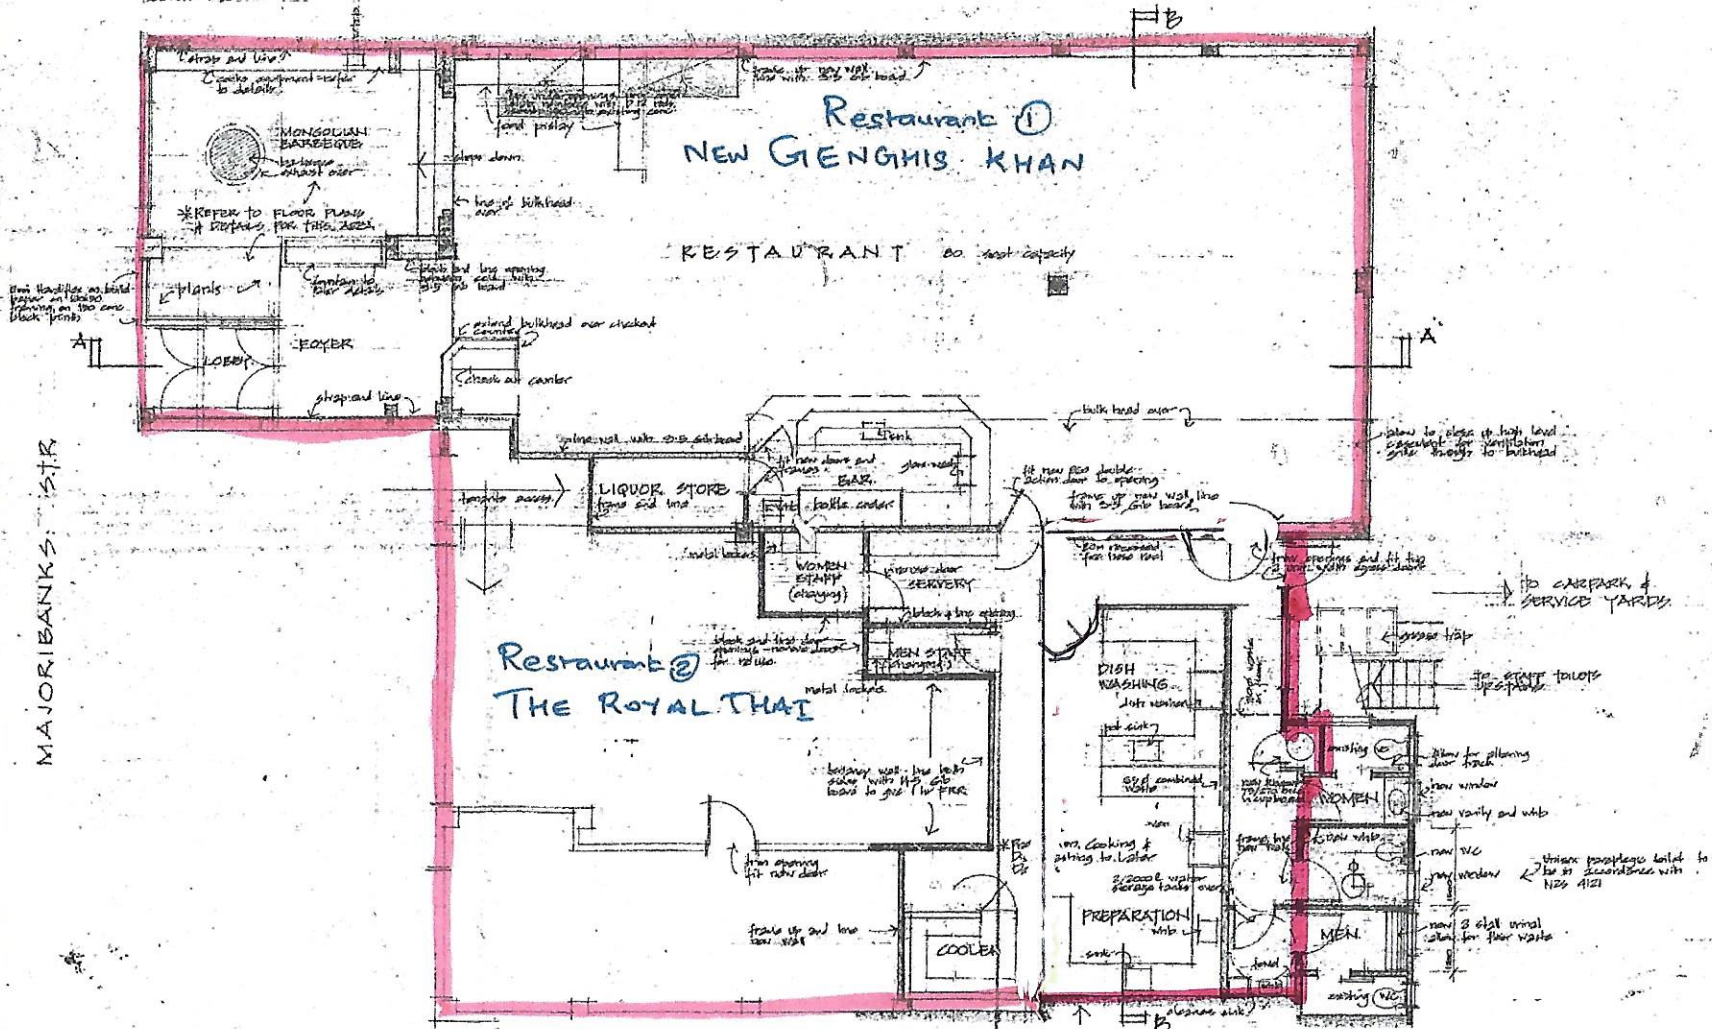

FLOOR PLAN
scale - 1:100

ISSUE	AMENDMENT	BY

PROJECT TITLE
CONVERSION OF
EXISTING BUILDING
TO MONGOLIAN
BARBECUE
RESTAURANT
23-27 MAJORIBANK
ST. WGTN.

DRAWING TITLE
FLOOR PLAN



ARCHITECT
COCKBURN MILLAGE
ARCHITECTS & PLANNERS

KELVIN GROUP
IN THE PROVINCE
OF NEW ZEALAND

DATE
MAY 03

DRAWN
A.B.

CHECKED

FILE NO.
1108

SHEET
12