




REV	DATE	NOTE
B	2/7/14	FOR CONSTRUCTION

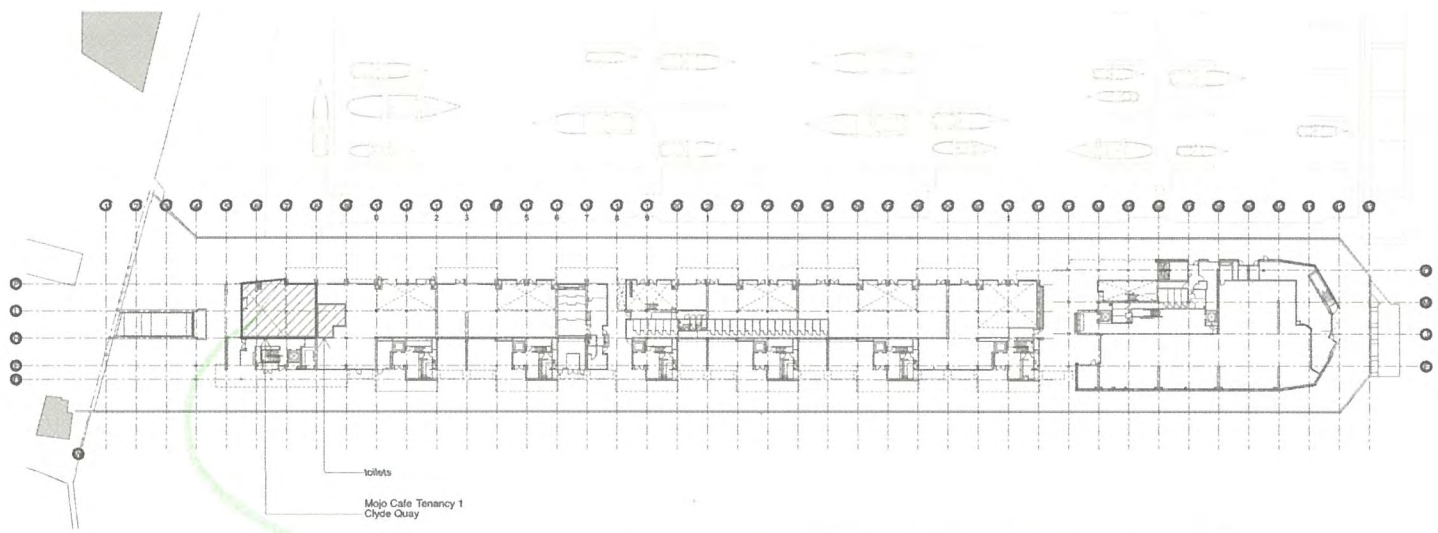

0.00 SITE PLAN
1:1000

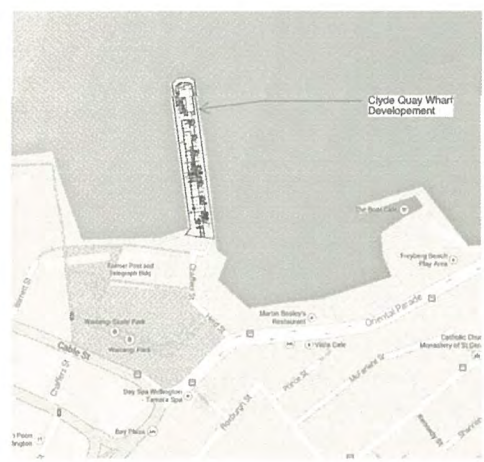

0.00 LOCATION PLAN
NTS

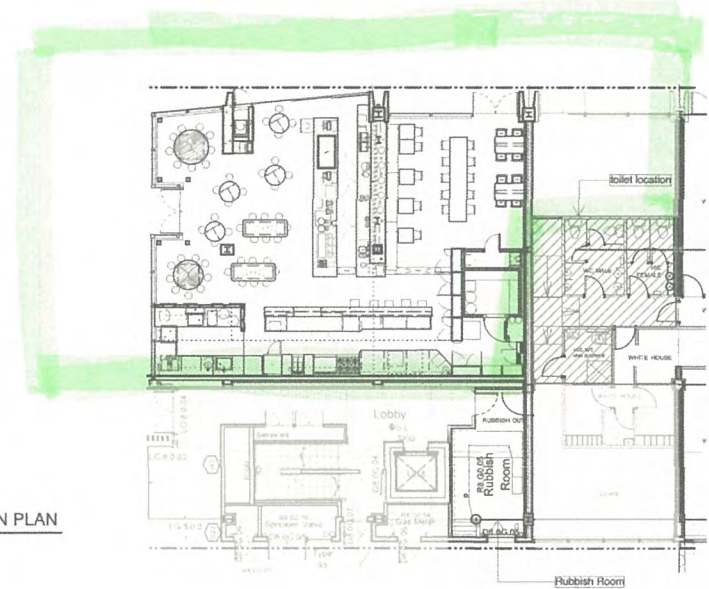

Wellington City Council
13 May 2021

TENANCY 1
150 sqm

ALLISTARCOX

LEVEL 1, 183 VICTORIA STREET, PO BOX 9715, WELLINGTON
P. 04 384 9961 F. 04 384 9987

MOJO CLYDE QUAY
CLYDE QUAY WHARF WGTN
SITE/LOCATION PLAN

SCALE 1:1000 A3 DATE 02/07/14

DRAWN LJ DWG NO. 1.00 B

DO NOT SCALE OFF DRAWINGS.
CHECK ALL MEASUREMENTS ON SITE. COPYRIGHT IS VESTED WITH ALLISTARCOX LTD.