



Level 1 - Village Centre (VC)
Main Entry & Reception

Wellington City Council
14th of October 2021



Level 2 - Village Centre (VC)
Bar & Lounge

Liquor Licence Zone



Rita Angus
Retirement Village
66 Coutts Street


Scale 1:250 (printed on A3)
0.0m 5m 10m





Coutts Street

Onepu Road

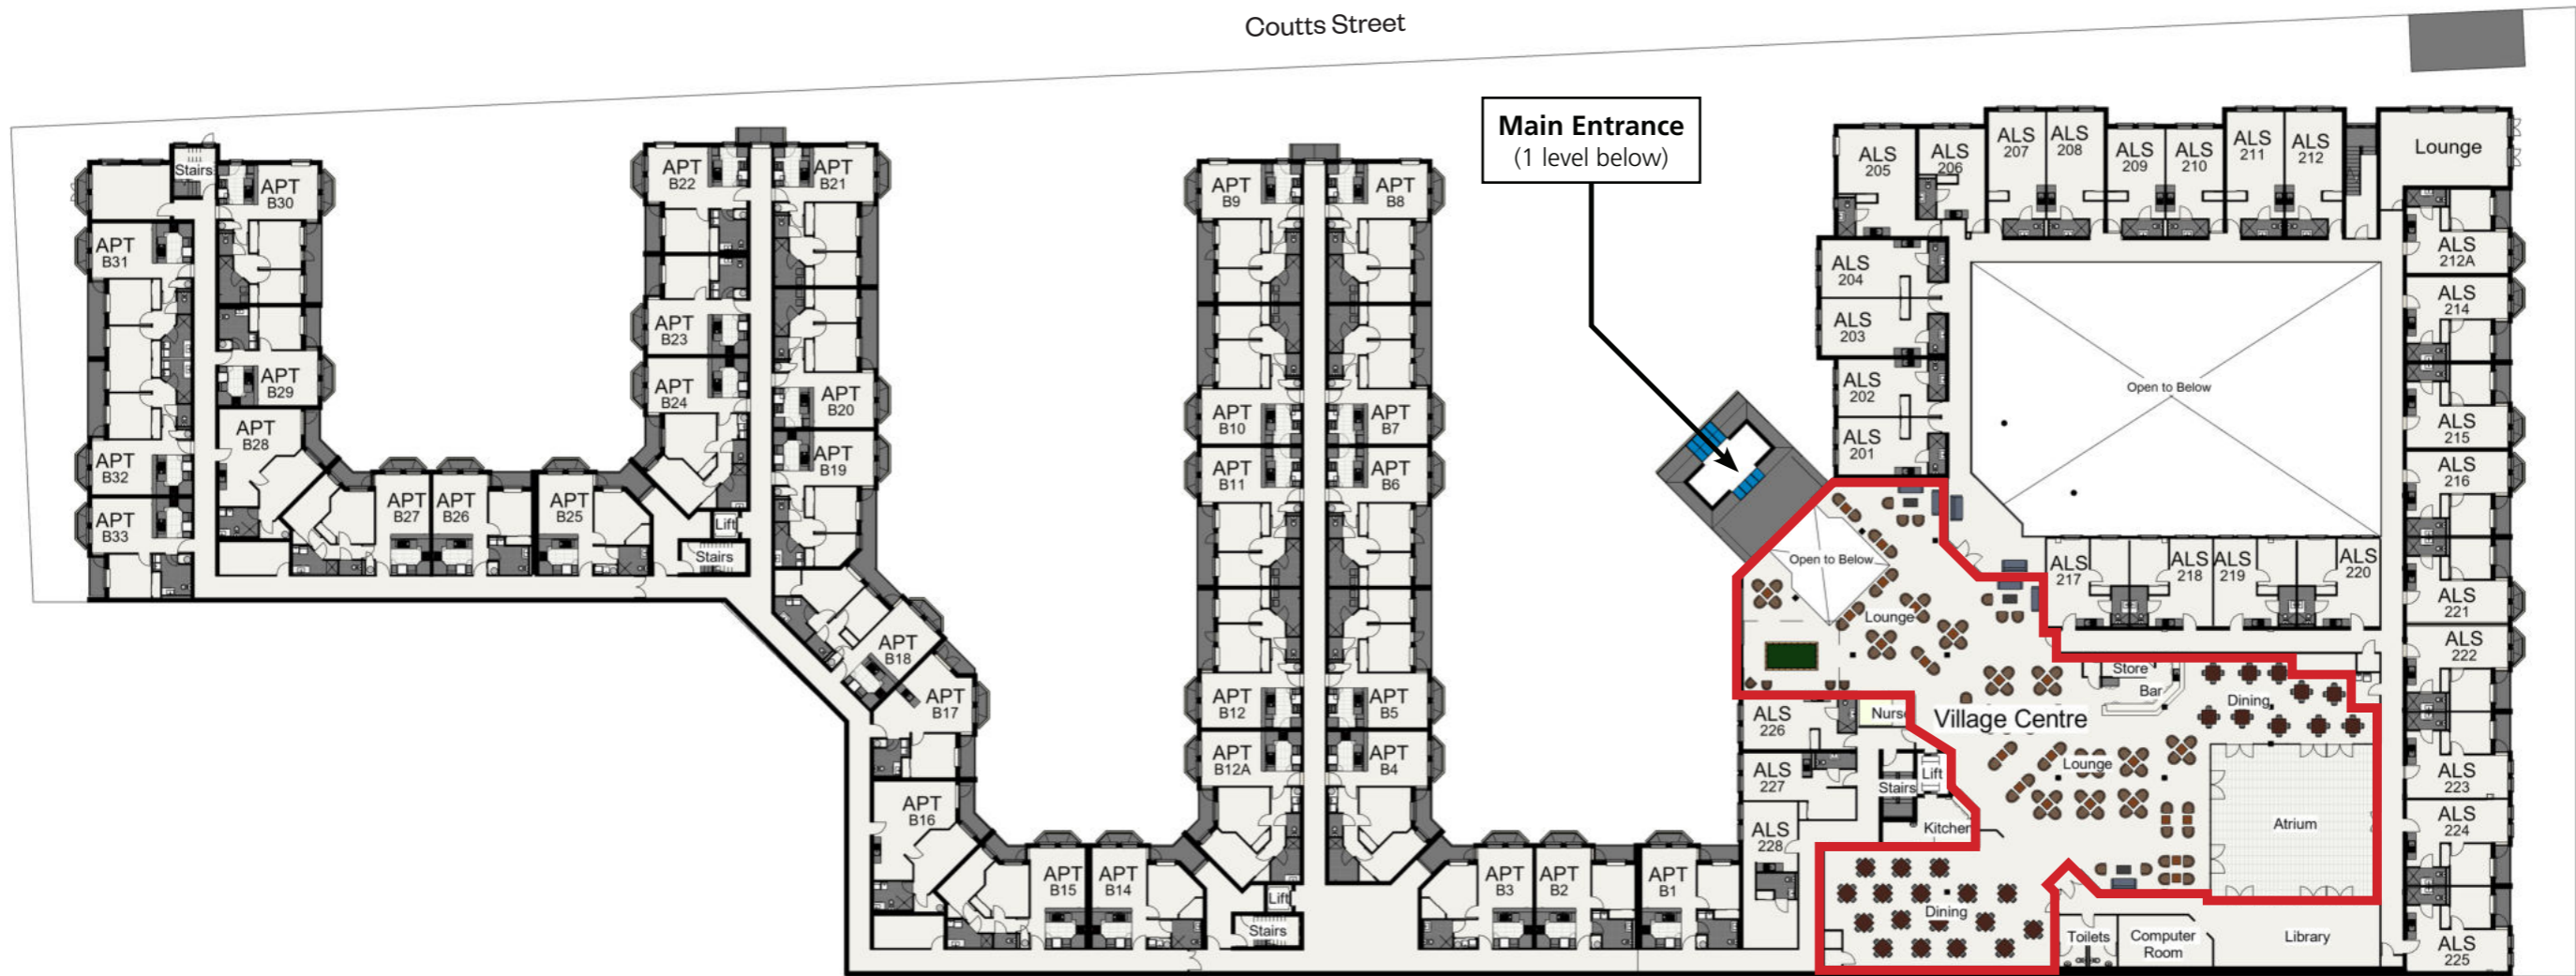

Ross Street

Main Entrance
(1 level below)

Level 2 - Overall Floor Plan

Liquor Licence Zone

Wellington City Council
14th of October 2021

Rita Angus
Retirement Village
66 Coutts Street

Scale 1:500 (printed on A3)

