


Wellington City Council
1 July 2021

Bay 66 Bar
Whole Premise Supervised.

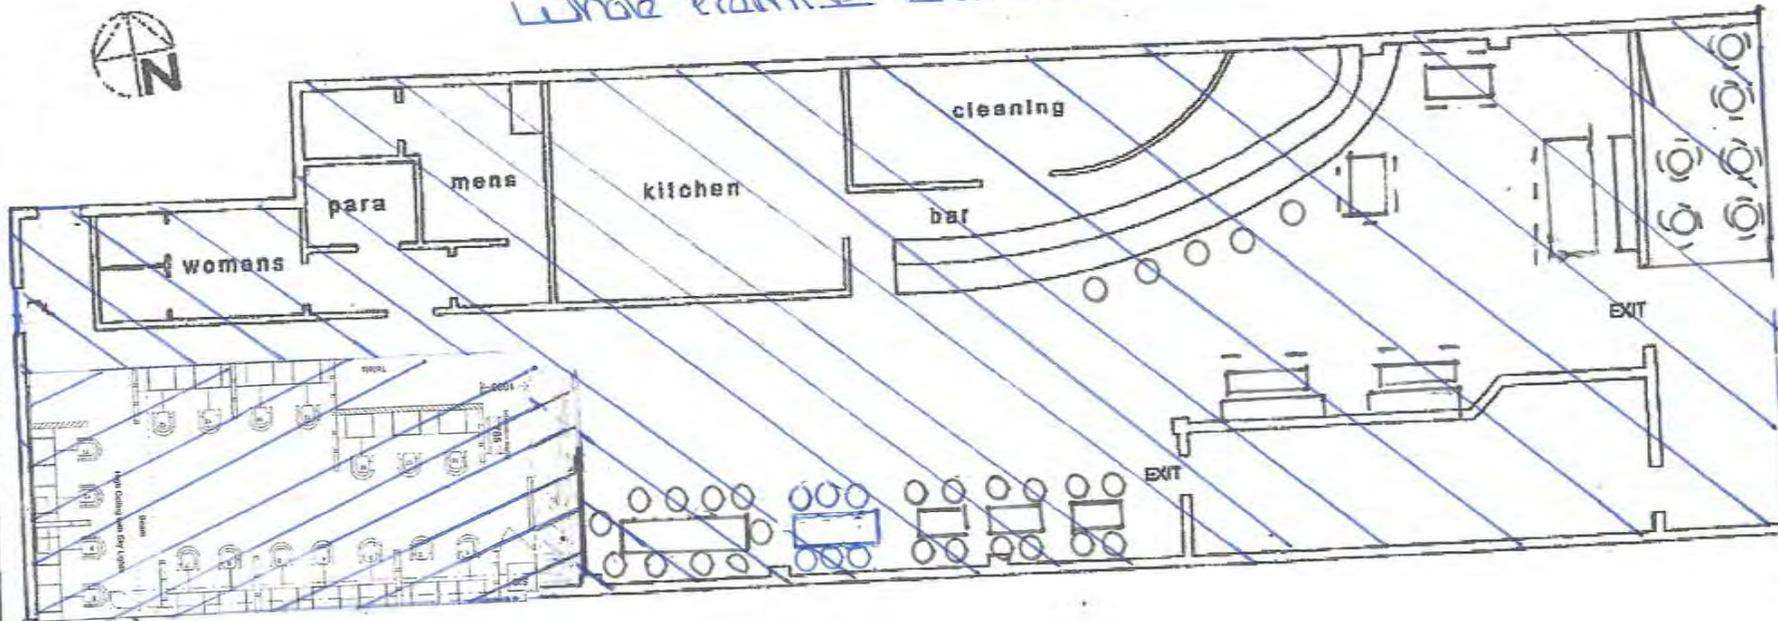

6.53

Bay Road.

Restricted Gaming
CERTIFIED CORRECT

Tavern area
262.67sq.m

Scale 1:100.

DENNIS WOLFF
DRAUGHTSMAN
17 SALEK STREET
KILBIRNIE
WELLINGTON
Ph.04 387 3261
Fax. 04 387 3262
Mobile 027 416 0334
dennis.wolff@buzz.net.nz



PROJECT - TITLE
**FLOOR PLAN
BAY 66 TAVERN
BAY ROAD
KILBIRNIE**

CLIENTS INFORMATION	
NAME	
SUBURD	
STREET	
HOUR	
CONTACTS	

No.	REVISION	DRAWN	DATE
1		D.C.WOLFF	17.5.2006

SIZE **A4**
SHEET **1**
SCALE **NTS**
CAD FILE
BAY 66.SKF