


Wellington City Council  
25 June 2021

SCALE PLAN  
ALL ADERS  
SUPE VISED

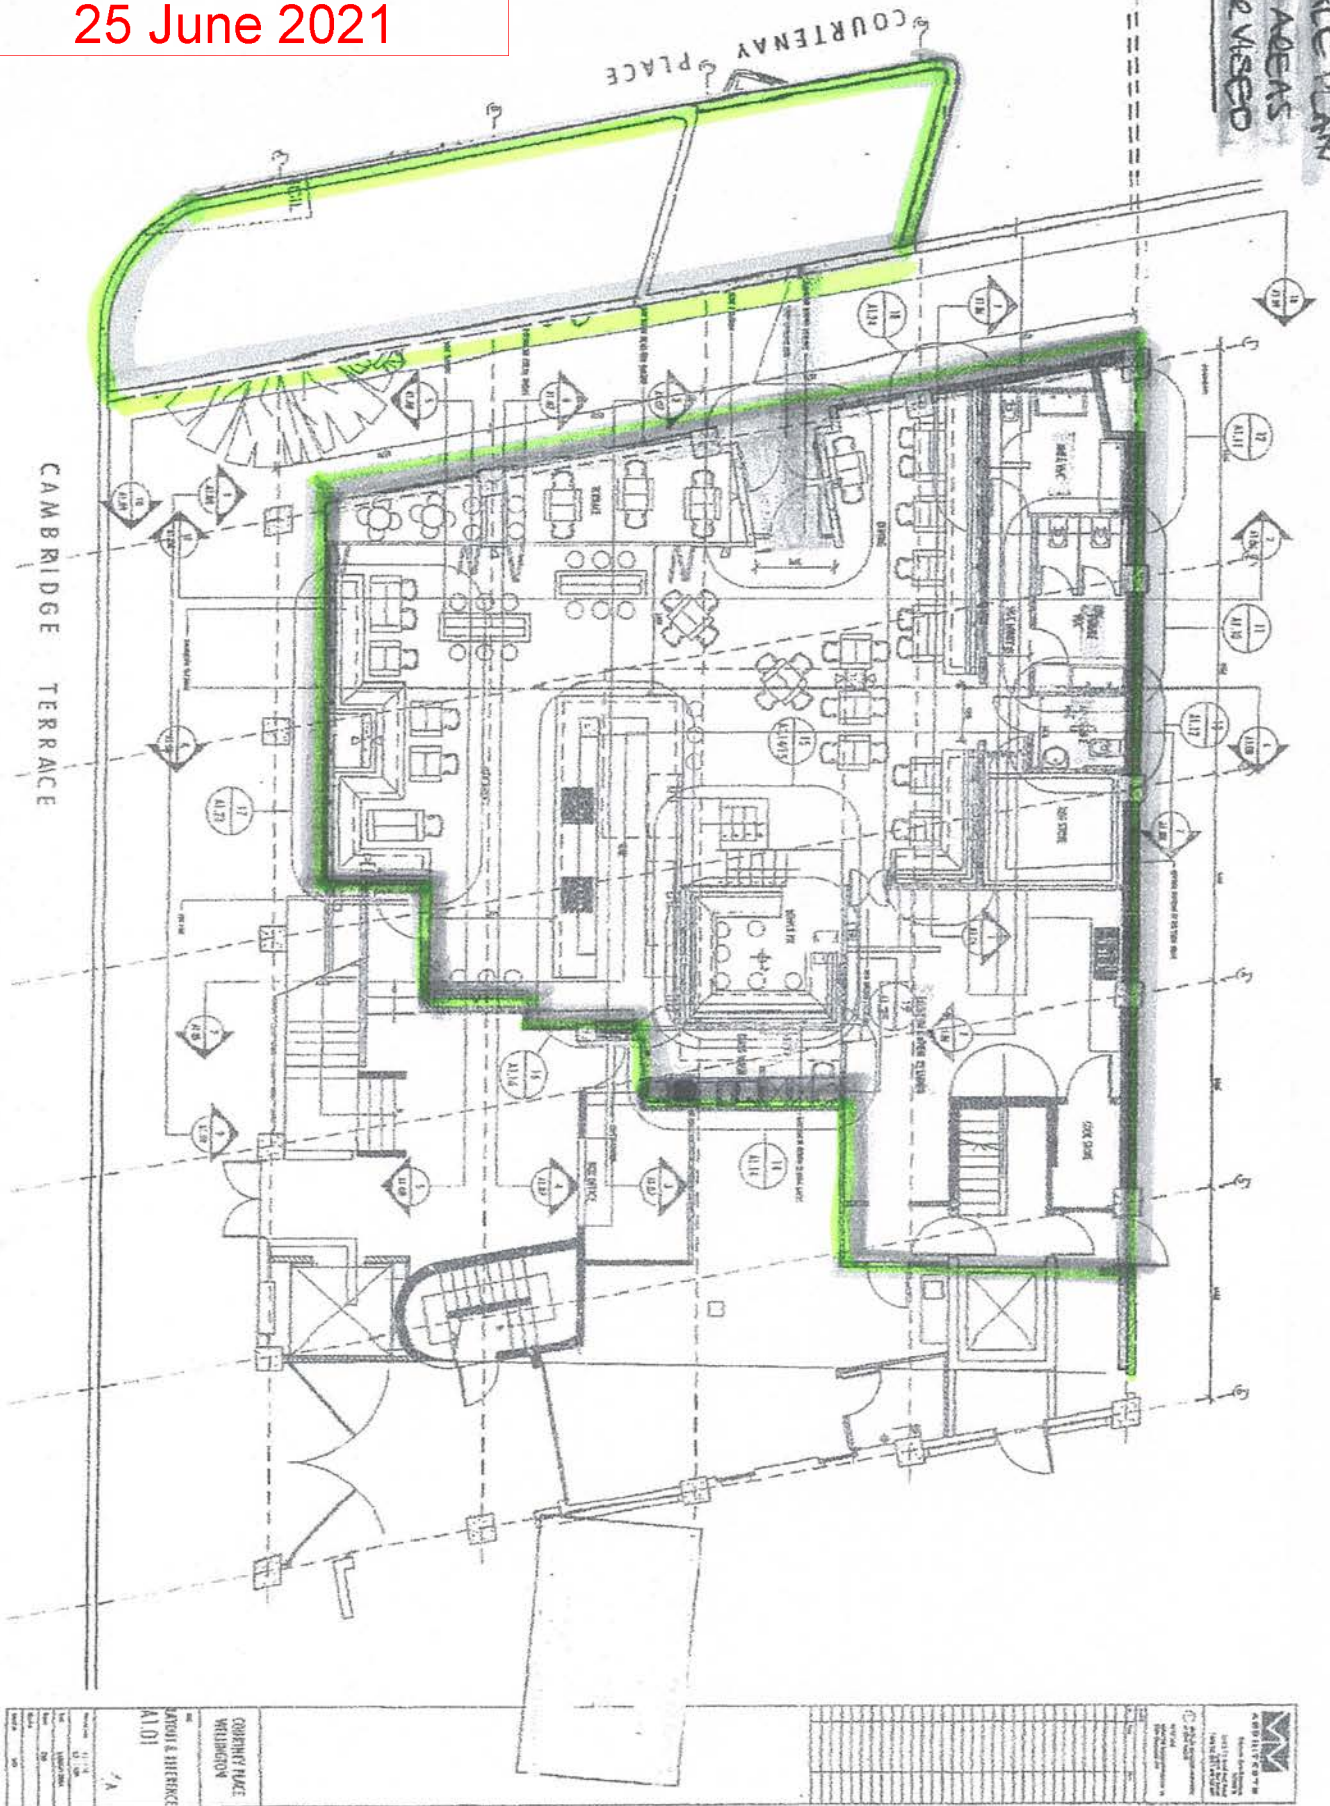

<p>ARCHITECTURAL FLOOR PLAN WELLINGTON MAY 2021</p>		<p>WELLINGTON CITY COUNCIL COURTENAY PLACE CAMBRIDGE TERRACE</p>	
<p>PROJECT NO. 10101 DATE: 25 JUN 2021 SCALE: 1:100</p>		<p>DESIGNED BY: [Name] DRAWN BY: [Name] CHECKED BY: [Name]</p>	
<p>CLIENT: WELLINGTON CITY COUNCIL</p>		<p>PROJECT: COURTENAY PLACE</p>	
<p>DATE: 25 JUN 2021</p>		<p>SCALE: 1:100</p>	
<p>PROJECT NO. 10101</p>		<p>WELLINGTON CITY COUNCIL</p>	