


Wellington City Council
20 September 2021

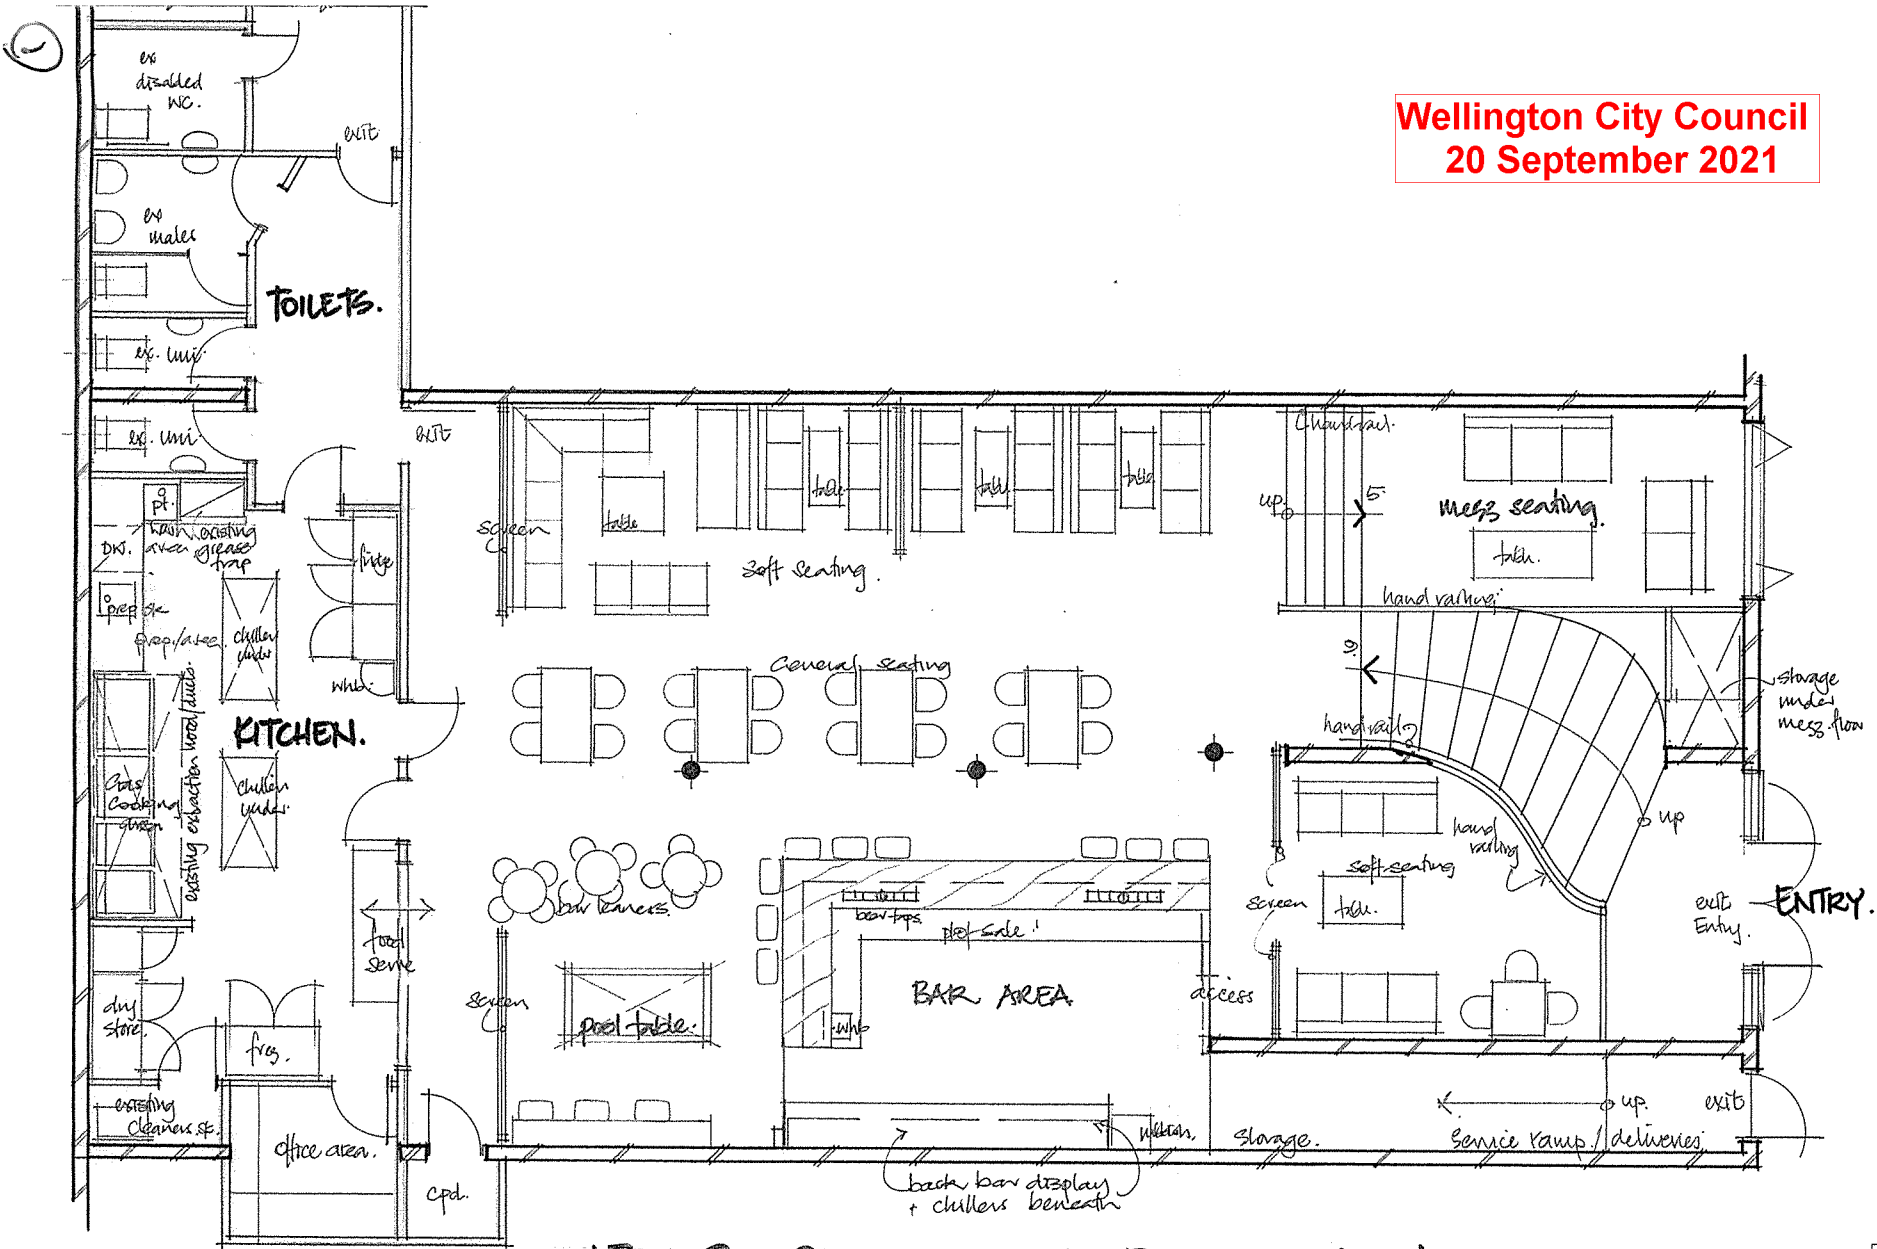

ALLEN STREET.

150: PROPOSED FLOOR PLAN LAYOUT. liquor license application

NEW BAR & VENUE
at: 24 ALLEN ST. TE ARO. WGTN.

TOV: LOVE NOT LOST LTD.

GEOFFREY MEYER - ARCHITECTS LTD

ARCHITECT'S - PLANNER'S
PROJECT MANAGEMENT

Level 6 / 32 Kent Tce.
P.O. Box 6531, Te Aro.
WELLINGTON 6141
Ph/Fax (04) 801 6214 - Mob (0274) 41 40
Email: gm.architects@12@gmail.com

Drawn: *Om* Date: 8/20

Approved: *Om* Date: 8/20

This drawing is not to be used or construction unless signed as approved.
Copyright on this drawing is reserved.
Job Nos. Sheet Nos. Issue 11/2/2020