


REV	DATE	NOTE
A	6/8/20	For Joiner

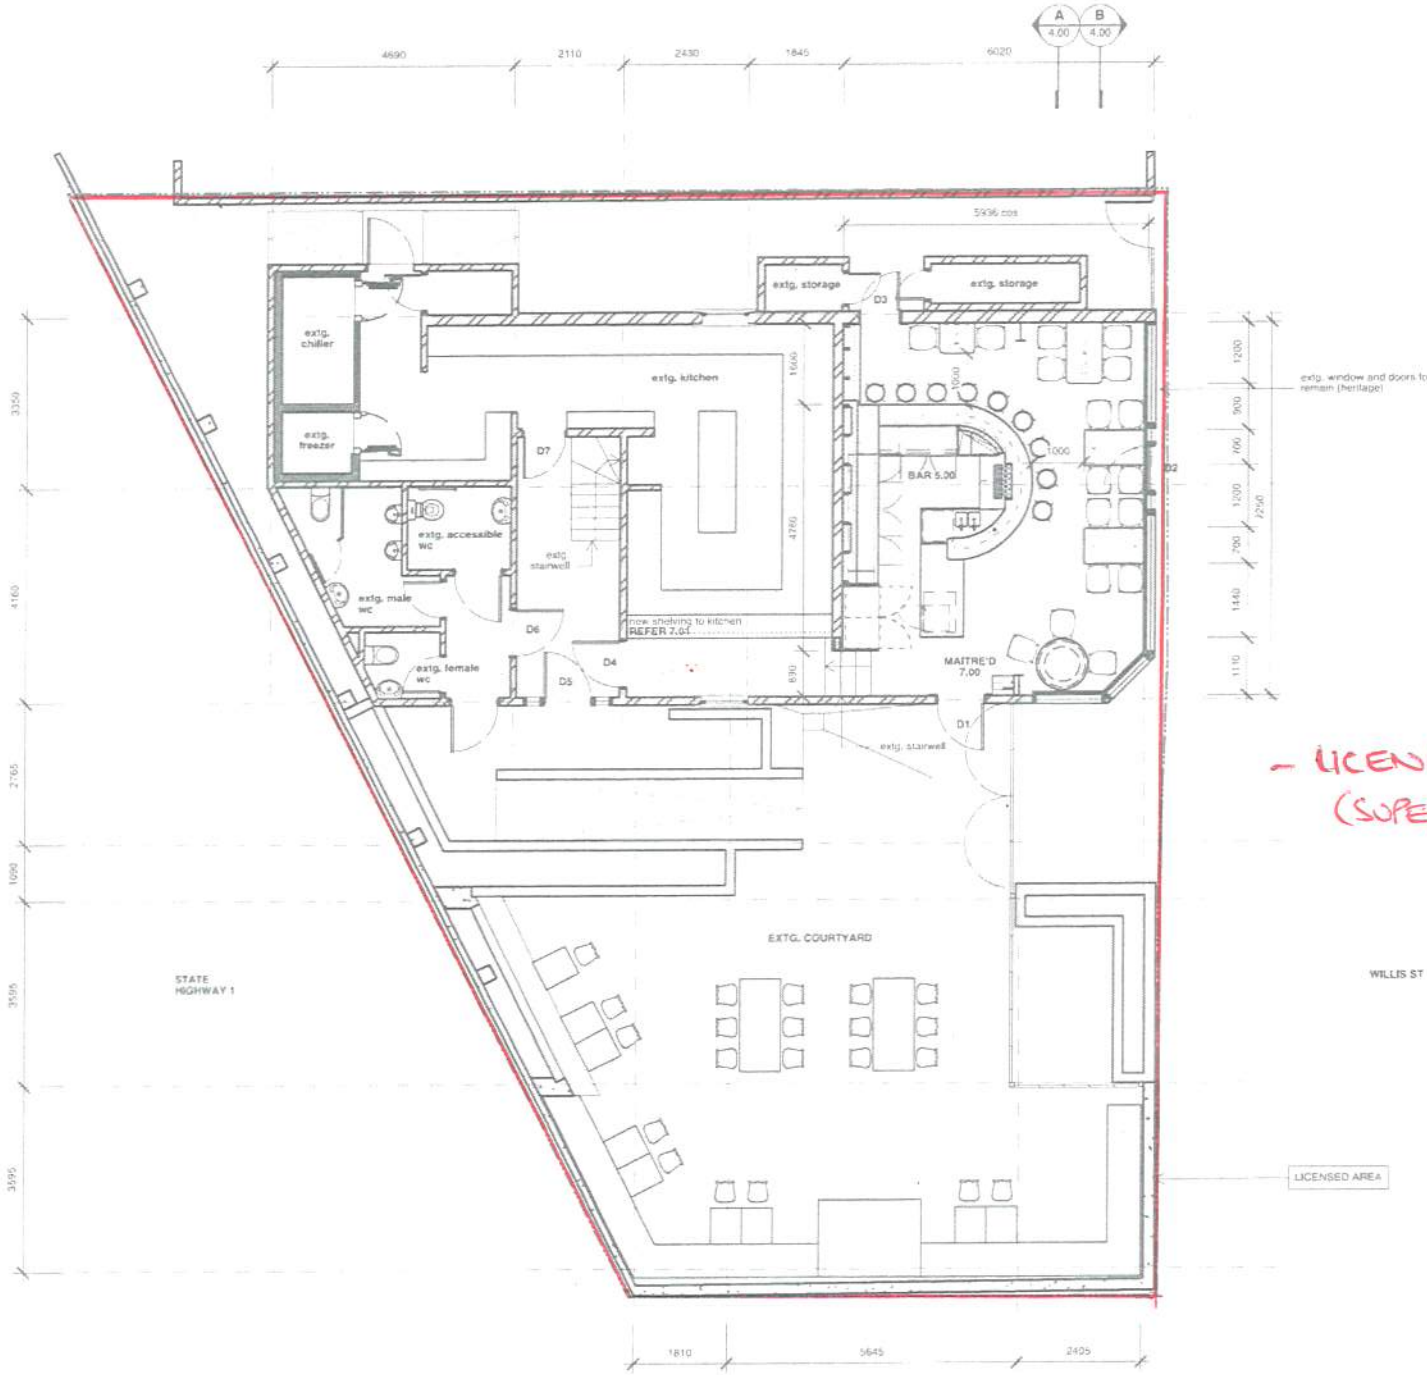

Received
Wellington City Council
12/10/2021

- LICENCED AREA
(SUPERVISED)

DRAFT




ALLISTARCOX
LEVEL 1, 193 VICTORIA STREET, PO BOX 5715, WELLINGTON
F +64 4 384 9987 WWW.ALLISTARCOX.COM

CINDERELLA	
278 WILLIS ST	
PROPOSED PLAN O/A	
SCALE	DATE
1:100 A3	12/08/20
DRAWN	DWG NO.
MT	3.00 A

DO NOT SCALE OFF DRAWINGS
CHECK ALL MEASUREMENTS ON DETAIL COPY PRINTS IN 1:10 SCALE WITH ALL DIMENSIONS

REV	DATE	NOTE
A	6/8/20	For planer

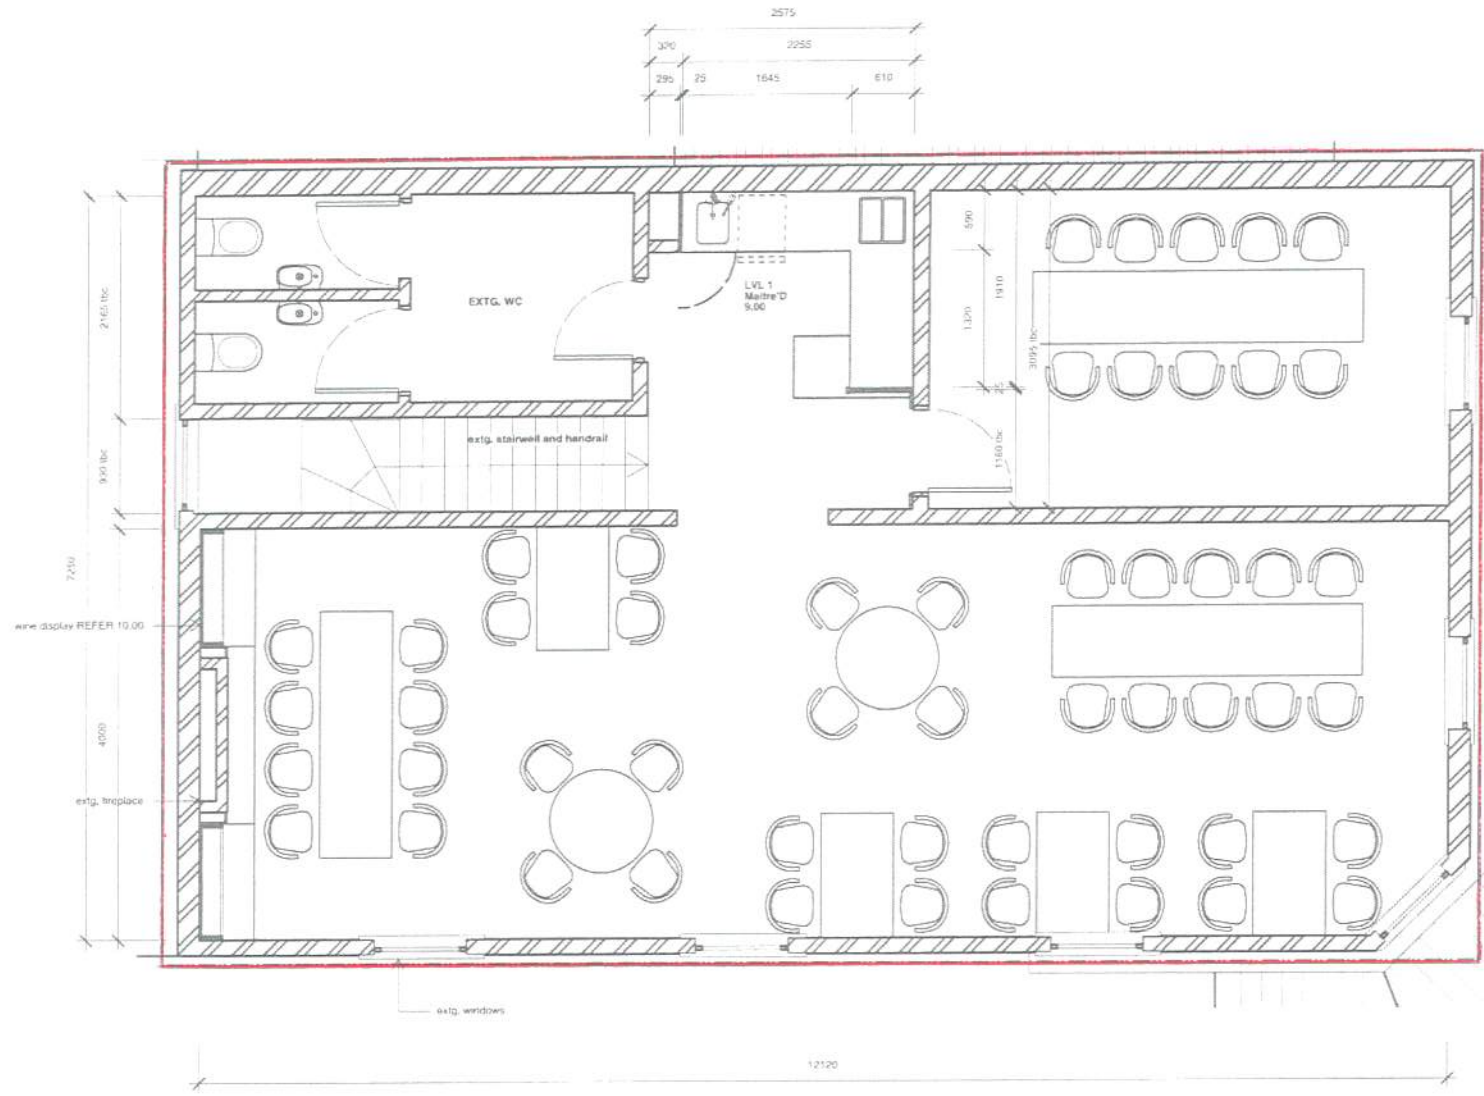

LICENSED AREA

- LICENCED AREA
(SUPERVISED)

Received
Wellington City Council
12/10/2021

DRAFT

ALLISTARCOX

LEVEL 1, 193 VICTORIA STREET, PO BOX 9715, WELLINGTON
+64 4 384 9981 WWW.ALLISTARCOX.COM



CINDERELLA

278 WILLIS ST

PROPOSED 1ST FLOOR PLAN

SCALE	1:50 A3	DATE	12/08/20
DRAWN	MT	DWG NO.	4.00 A

DO NOT SCALE OFF DRAWINGS
CHECK ALL MEASUREMENTS ON SITE. COPYRIGHT RESERVED WITH ALLISTARCOX LTD.