


12 OCT 2021

RECEIVED  
 Wellington City Council  
 Arapaki Service Centre

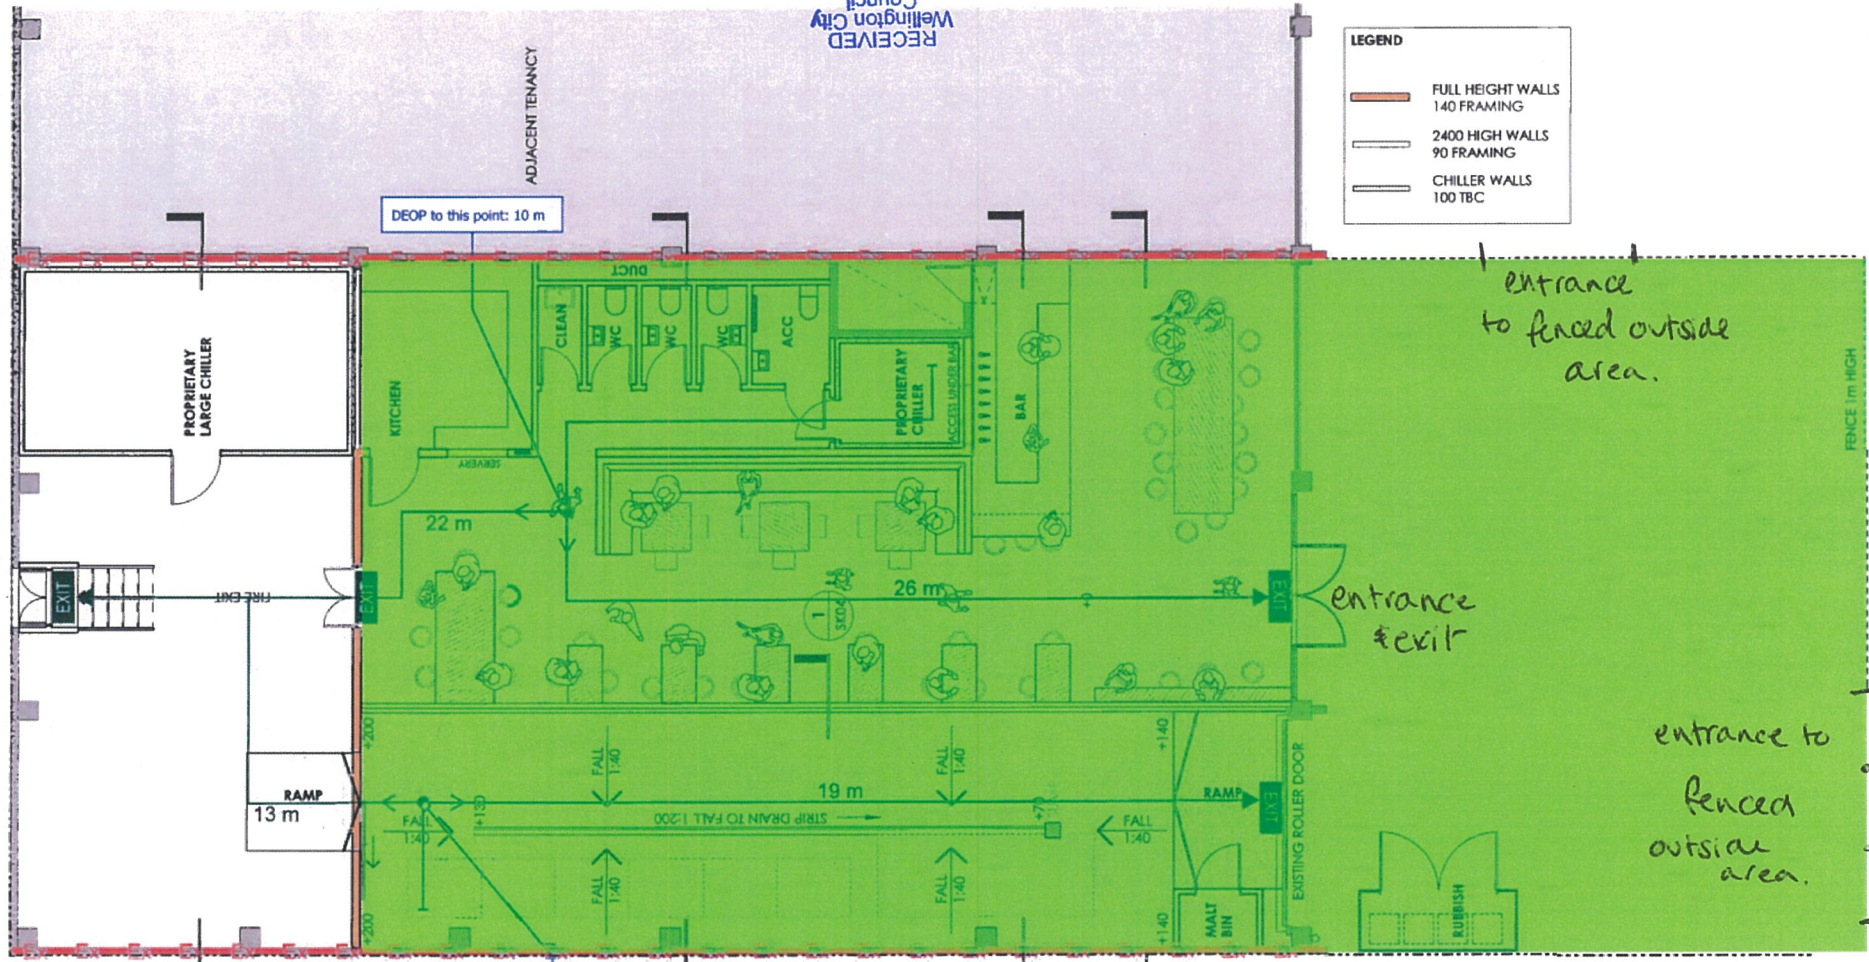

**LEGEND**

	FULL HEIGHT WALLS 140 FRAMING
	2400 HIGH WALLS 90 FRAMING
	CHILLER WALLS 100 TBC

Footpath

**Licensed Area**

Revised Ground Floor Plan  
 1:100

All drawings copyright Herriot + Melhuish Architects Ltd  
 All work is to be in accordance with the NZBC.  
 Contractor to confirm all dimensions on site prior to commencement of work.  
 This drawing is to be read in conjunction with the specification of materials and workmanship.



 HERRIOT MELHUIH O'NEILL ARCHITECTS 21 BLAIR STREET PO BOX 8878 WELLINGTON TEL (04) 385 9056 WWW.HMCA.NET.NZ	LEVEL 1 21 BLAIR STREET PO BOX 8878 WELLINGTON TEL (04) 385 9056 WWW.HMCA.NET.NZ	<b>HEYDAY</b> 264A Cuba St, Wellington JOB: 1652	Revised Ground Floor Plan Drawing Number <b>SK03</b> Date 19 May 2017	Revision Scale @ A3 1 : 100
	Date 19 May 2017			Scale @ A3 1 : 100