


Floor Plan Viet Street Food LTD

Pho Viet Street Food
 Unit 2, 88 Riddiford St
 Newtown

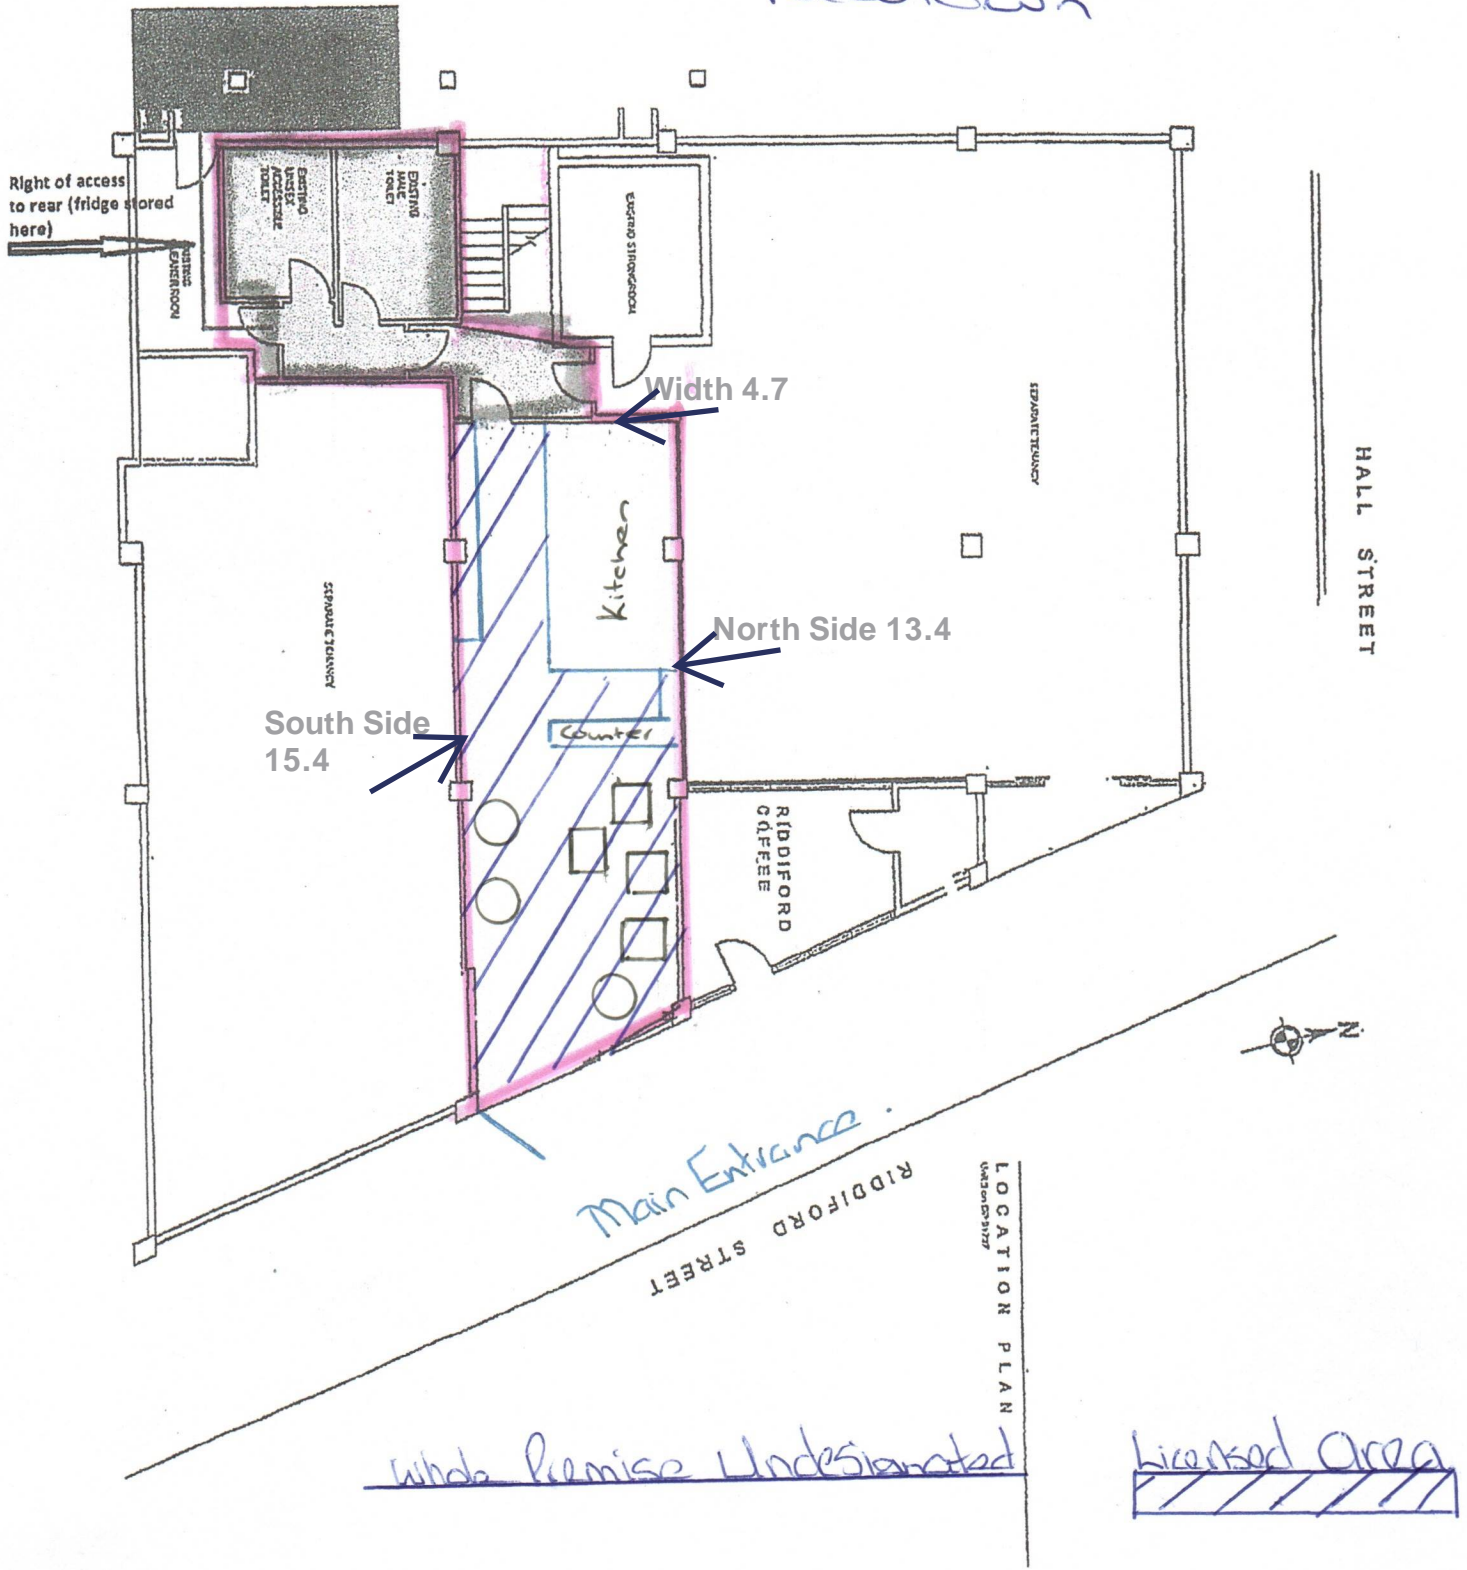

<p>PROJECT No. 293 RIDDIFORD/VALDORITE SCALES 1:50 DATE 15th March 2002 DRAWN BY: [Signature] CHECKED BY: [Signature] PROJECT: 293 W/D G.1</p>	<p>SITE PLAN TOILETS LOCATION PLAN</p>	<p>RIDDIFORD COFFEE GROUND FLOOR 59A RIDDIFORD STREET WELLINGTON</p>	<p>PARTLANTS ARCHITECTS 100-102 RIDDIFORD STREET WELLINGTON TEL: 04-488 8888 FAX: 04-488 8889 WWW.PARTLANTS.CO.NZ</p>	<p>Copyright © 2002 Partlants Architects Ltd. All rights reserved. This drawing is the property of Partlants Architects Ltd. and is not to be used, copied, or reproduced in any form without the written consent of Partlants Architects Ltd. The information contained herein is for the use of the client only and is not to be used for any other purpose. The client is responsible for the accuracy of the information provided.</p>	<p>UNAPPROVED CONTENTS MOA1 Location of A.A. Units WDC2 Proposed new walls Rev NOT TO SCALE</p> <p>[Handwritten signatures]</p>
--	---	--	--	--	--