
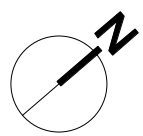


Received
Wellington City Council
18/07/2022

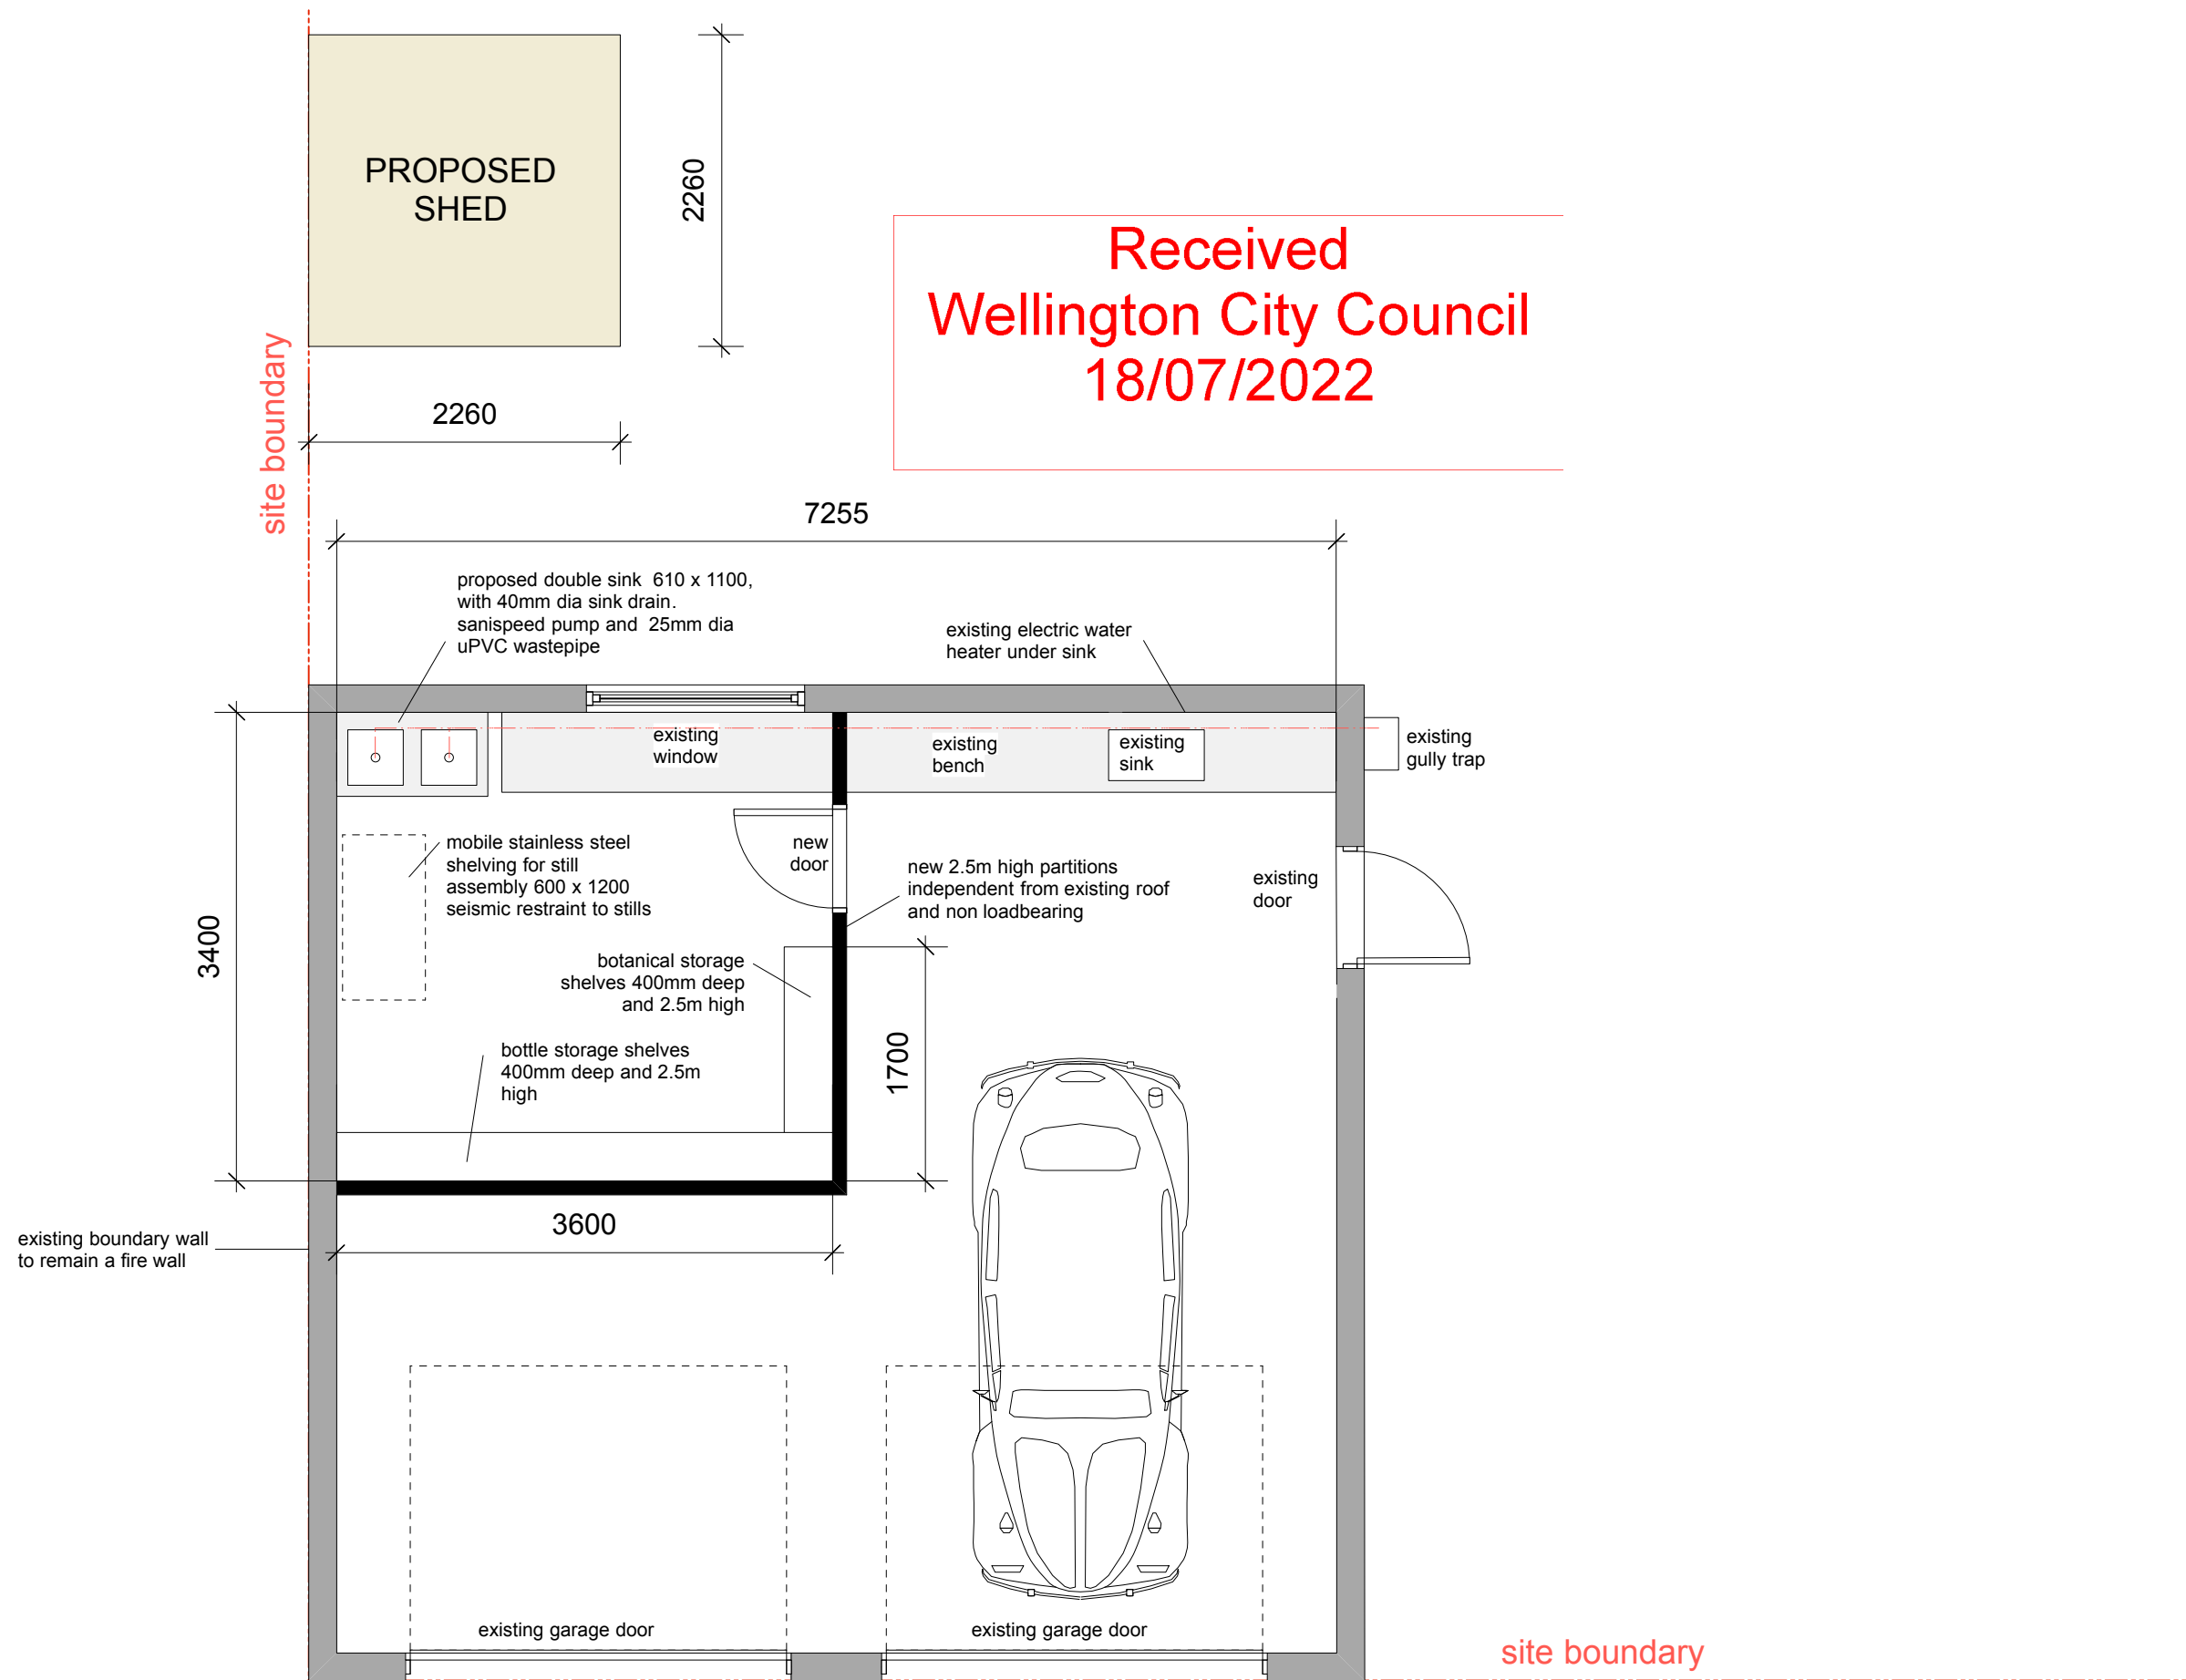

1 GARAGE FLOOR PLAN
Scale: 1:50

BREAKER BAY ROAD