


GROUND FLOOR PLAN
SCALE 1:150

NEW CHINESE RESTAURANT AT NO. 84-86 TORY ST. WELLINGTON FOR NEW DYNASTY RESTAURANT LTD.

LANE ARCHITECTS, P.O. BOX 10934 WELLINGTON, 24 BRANBURN ST. WELLINGTON
TEL. #730322 M/FAX #06 380268

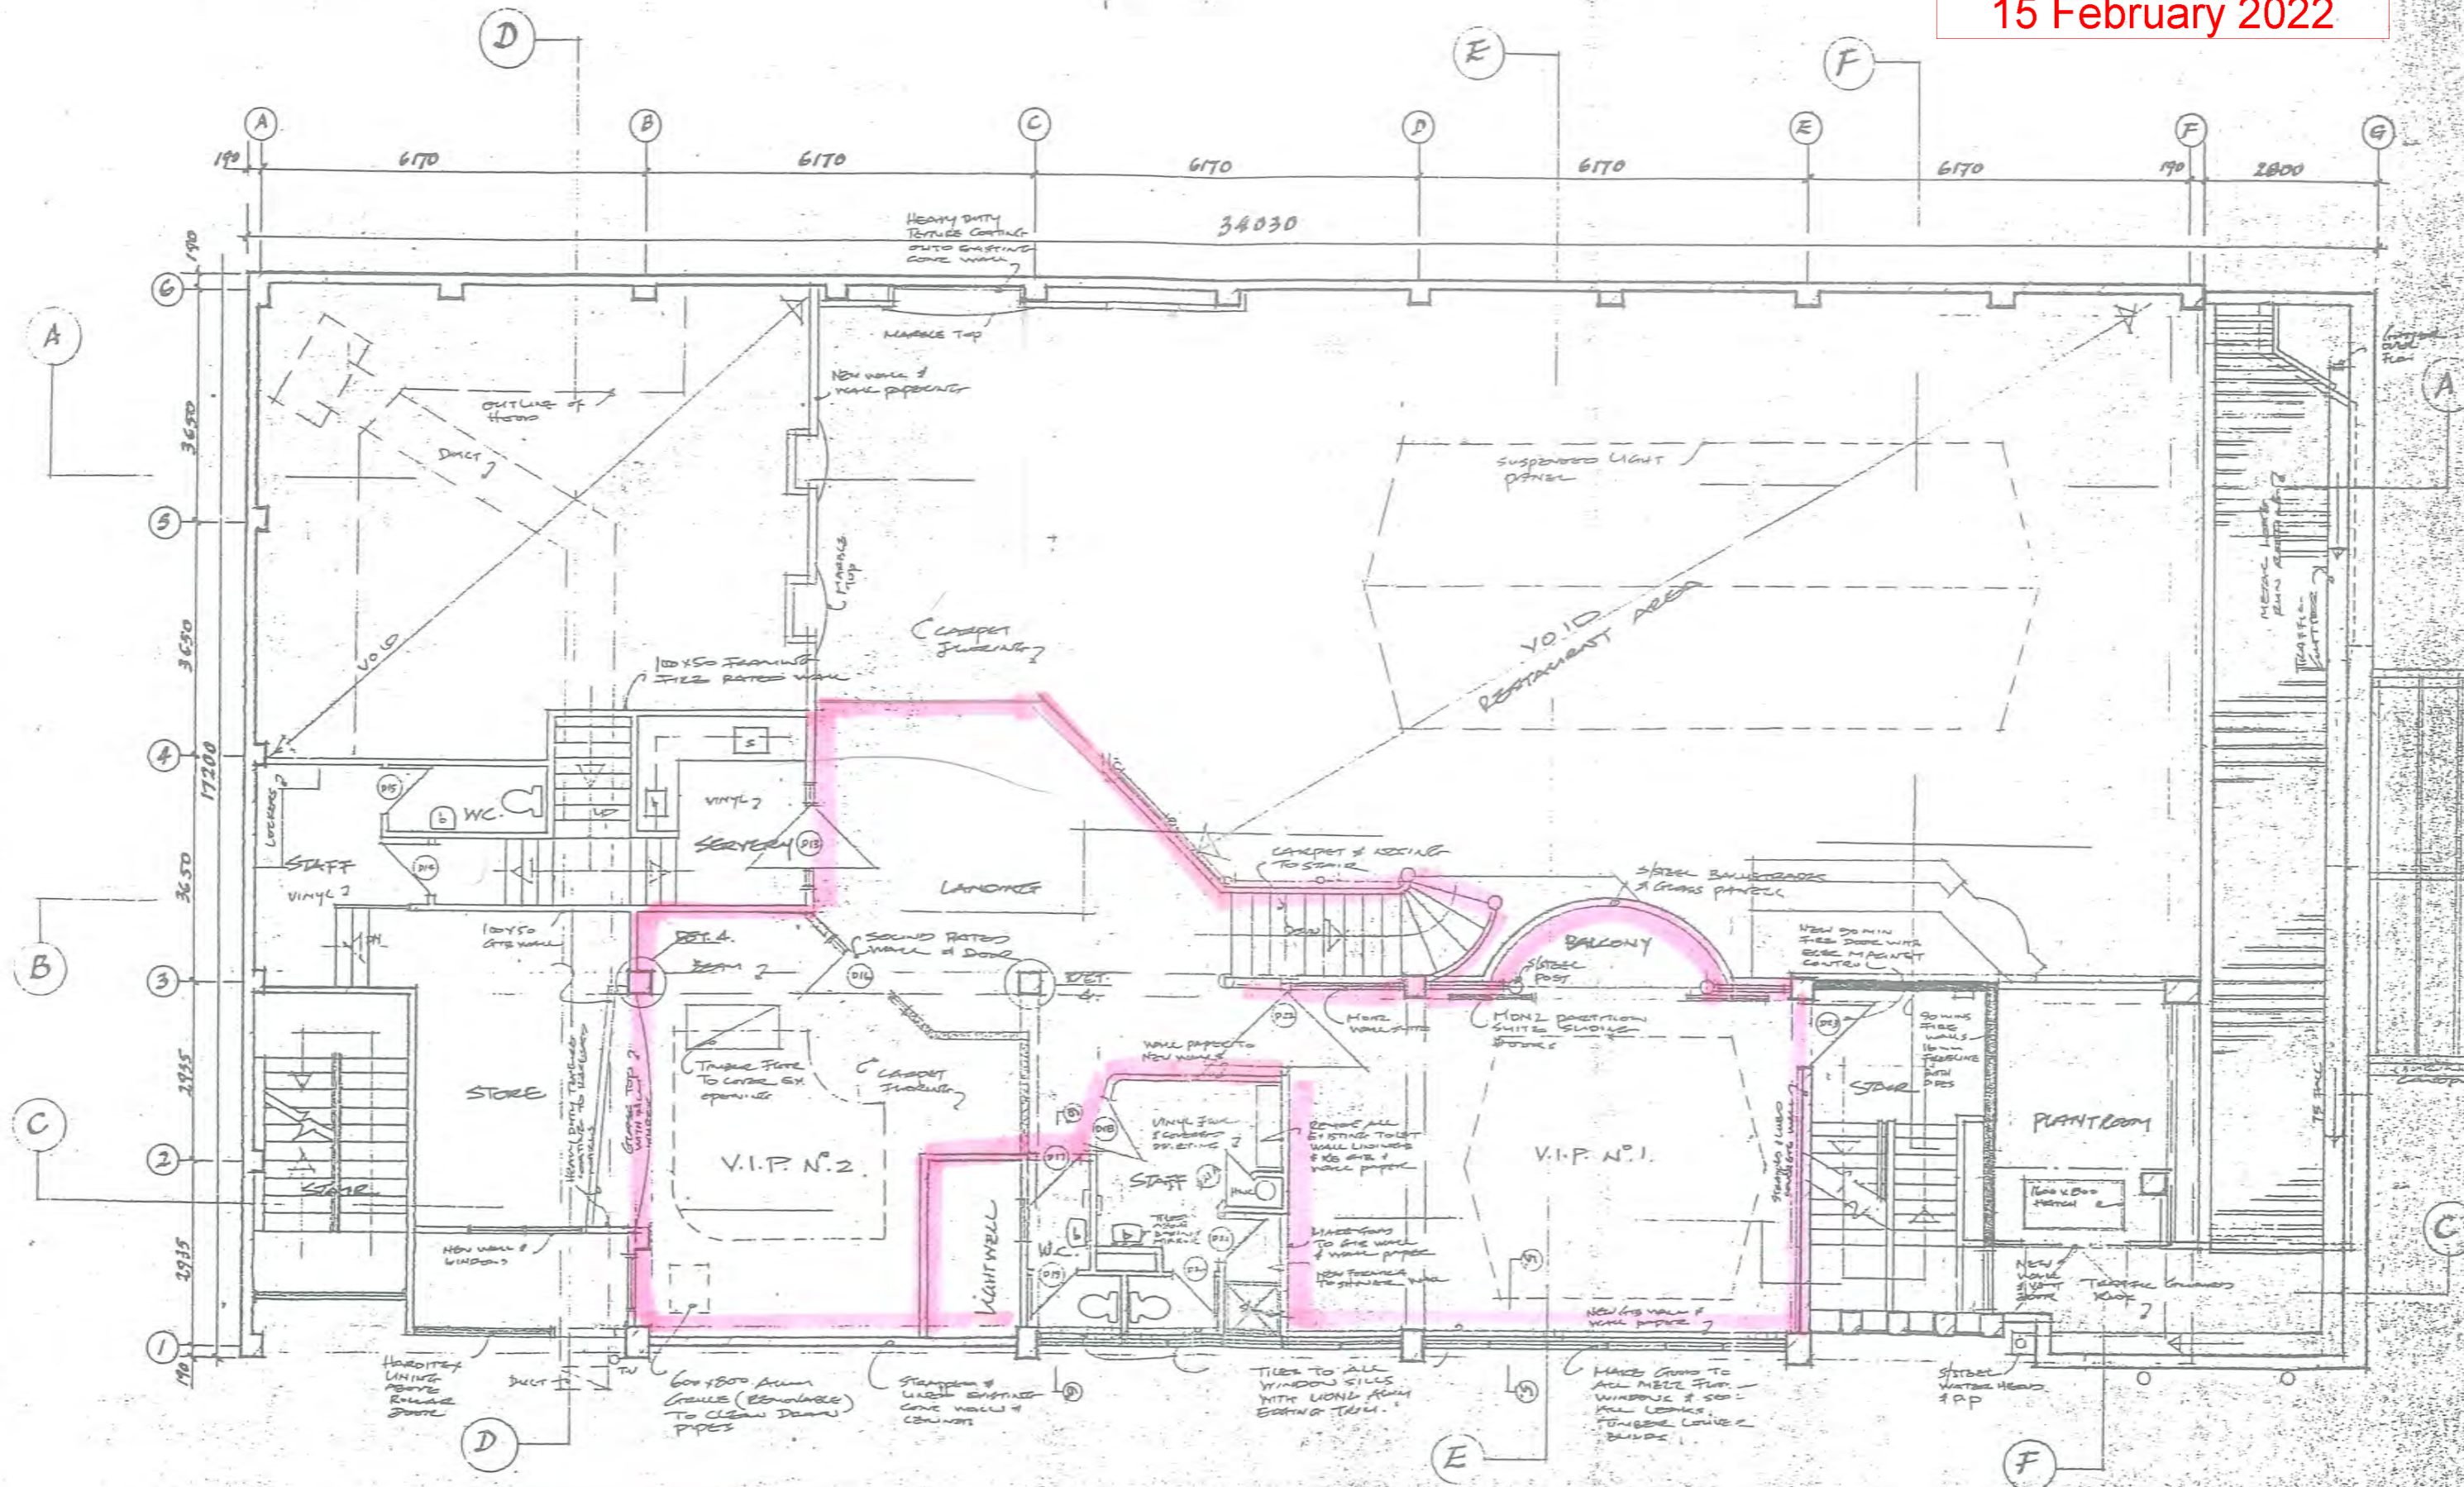

MEZZANINE FLOOR PLAN
SCALE AS SHOWN ON A3 1:100

NEW CHINESE RESTAURANT AT NO. 84-86 TONG ST. WELLINGTON. FOR NEW DYNASTY RESTAURANT LTD.
LOVE ARCHITECTS, P.O. BOX 10834 WELLINGTON, 29 BRANHAM ST. WELLINGTON
TEL. 4730322 14/PHONE 025 880268