



Received
Wellington City Council
24/03/2022

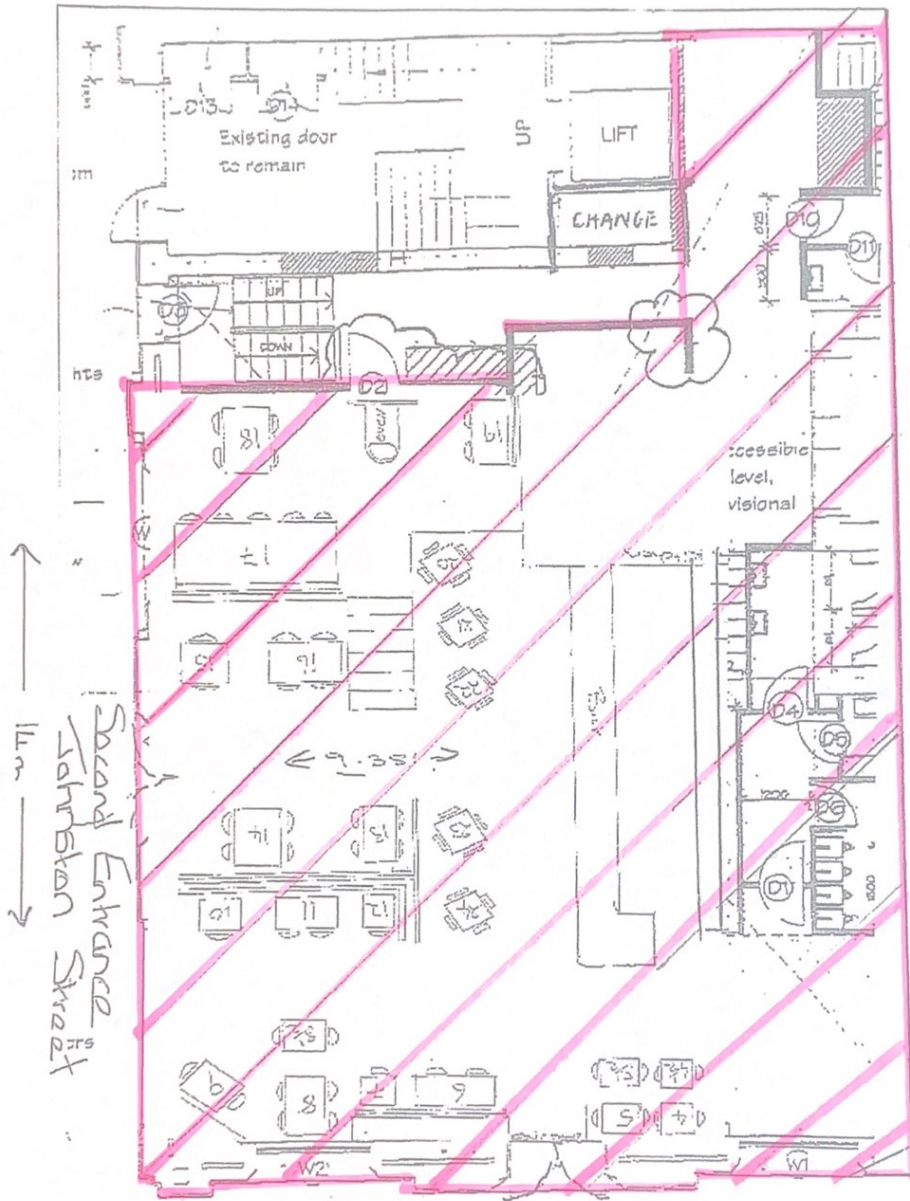

WELLINGTON CITY COUNCIL
PUBLIC HEALTH
17 MAY 2019
RECEIVED
BARKFIELD ST., WELLINGTON

13.45 → Front Door
Featherston Street

Heaven Floor Plan Scale 1:100
Who Promise Supervised.

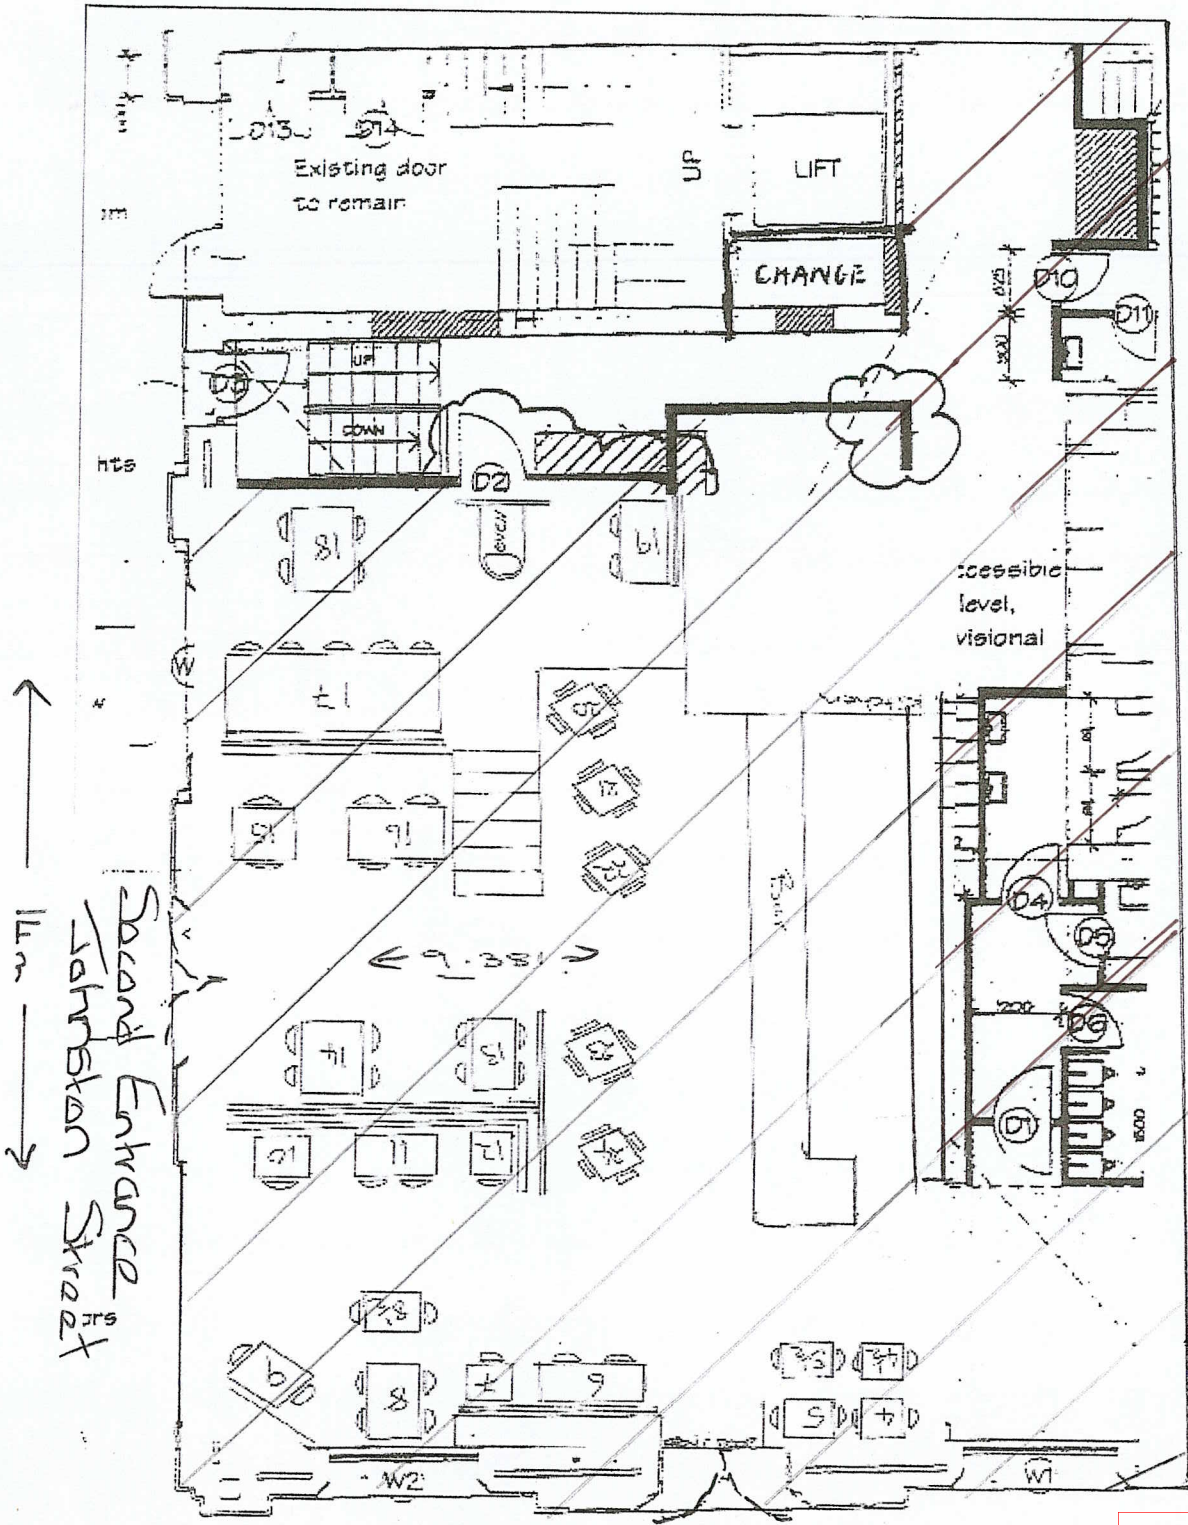

Second Entrance
Johnston Street


← 13.45 → Front Desk
Featherston Street

Received
Wellington City Council
23/05/2022

WELLINGTON CITY COUNCIL
PUBLIC HEALTH
27 MAY 2019
RECEIVED
WAKEFIELD ST., WELLINGTON

Heaven Floor Plan Scale 1:100
Who Promise Supervised.

PLAN II

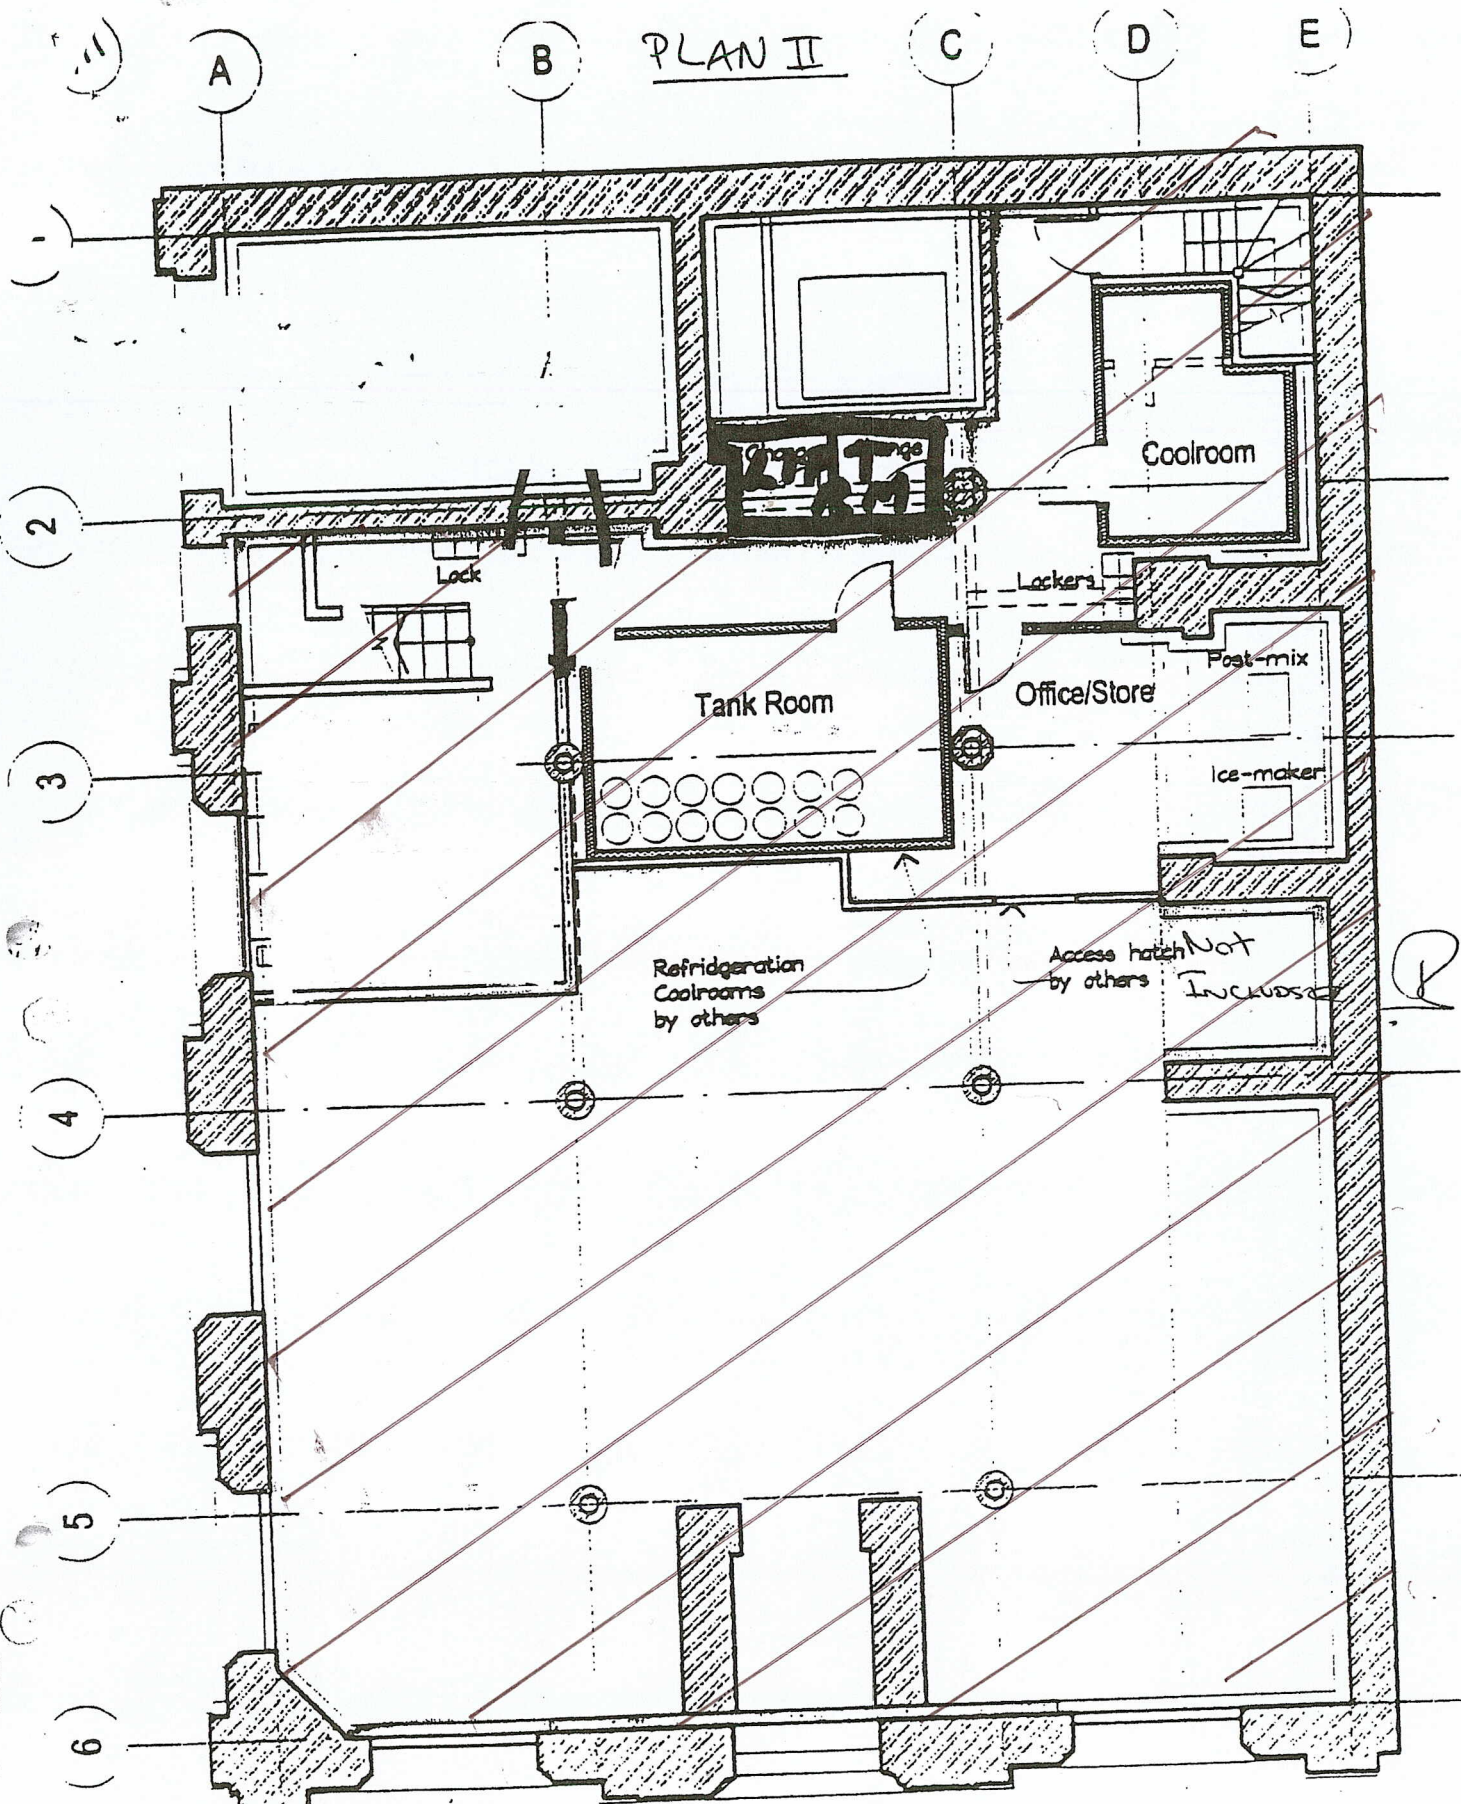

WELLINGTON CITY COUNCIL
PUBLIC HEALTH
22 MAY 2019
RECEIVED
WAKEFIELD ST., WELLINGTON


Received
Wellington City
Council
23/05/2022

A 100 *excerpt*

HUNT DAVIES Architects
PO Box 6435 24 Blair Street
Wellington

B944

BASEMENT FLOOR PLAN

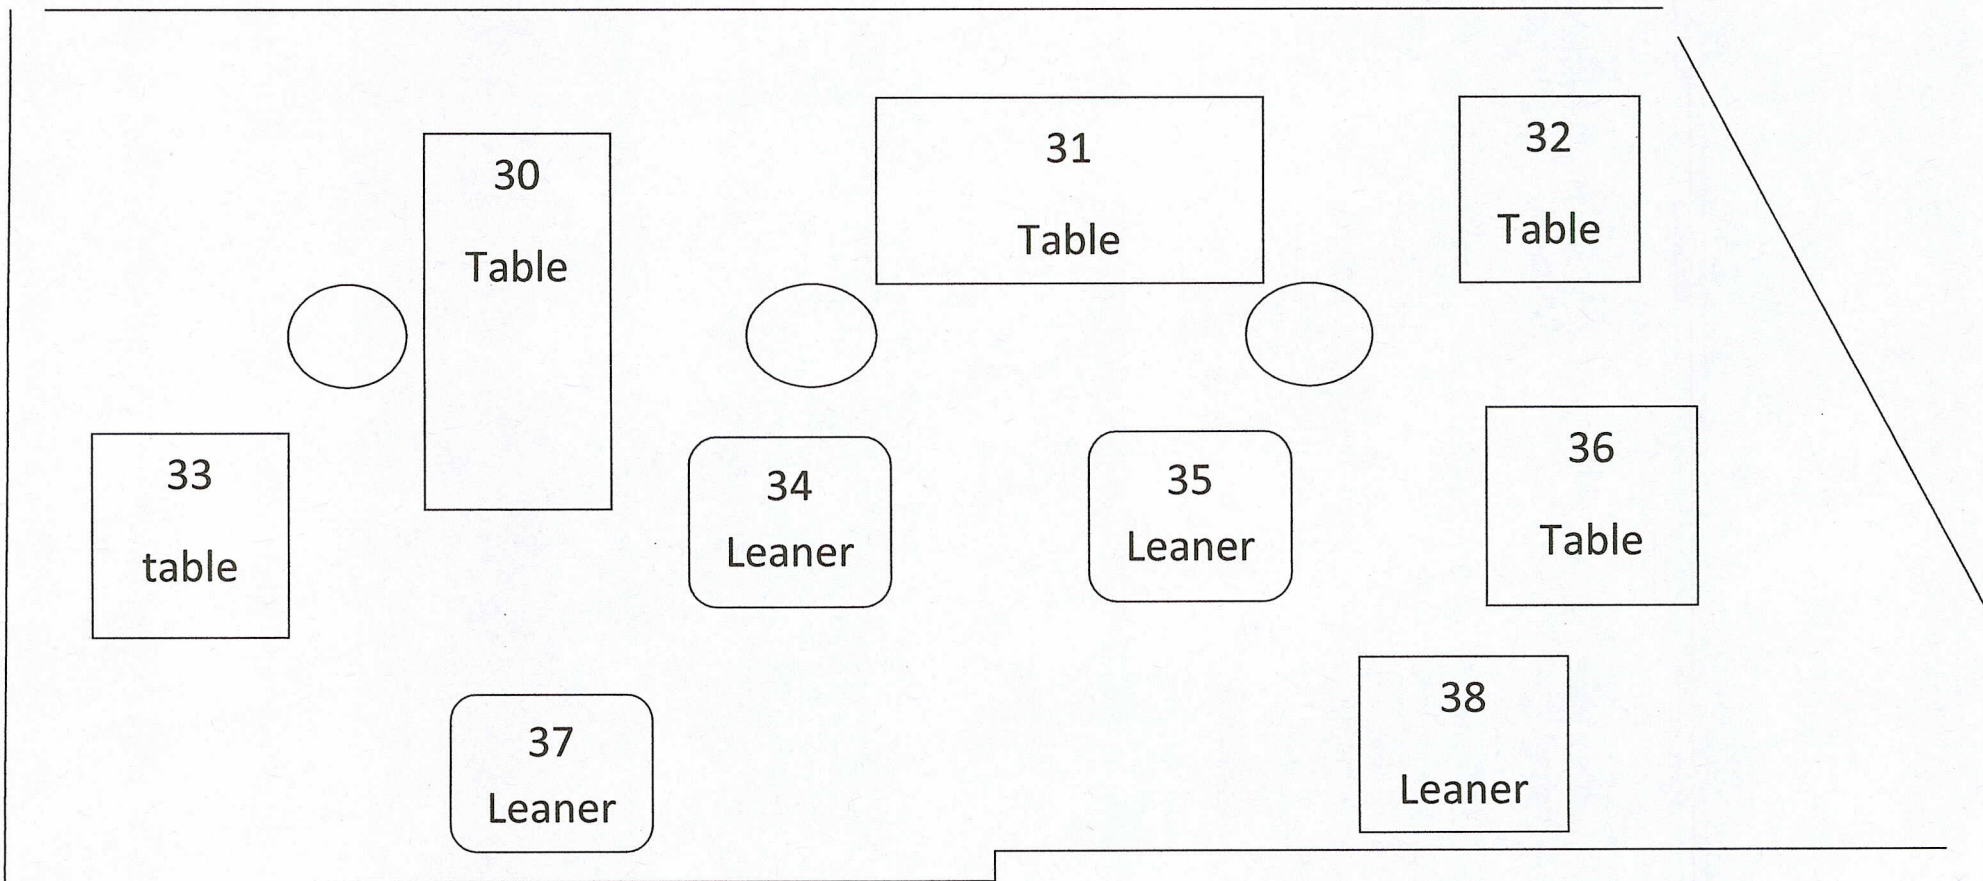

FOOTPATH MUST BE KEPT CLEAR AT ALL TIMES FOR PEDESTRIANS

WELLINGTON CITY COUNCIL
PUBLIC HEALTH
22 MAY 2019
RECEIVED
WAKEFIELD ST, WELLINGTON

Received
Wellington City
Council
23/05/2022

