


THAI COUNTRY CAFE Scale Floor Plan Exit Door

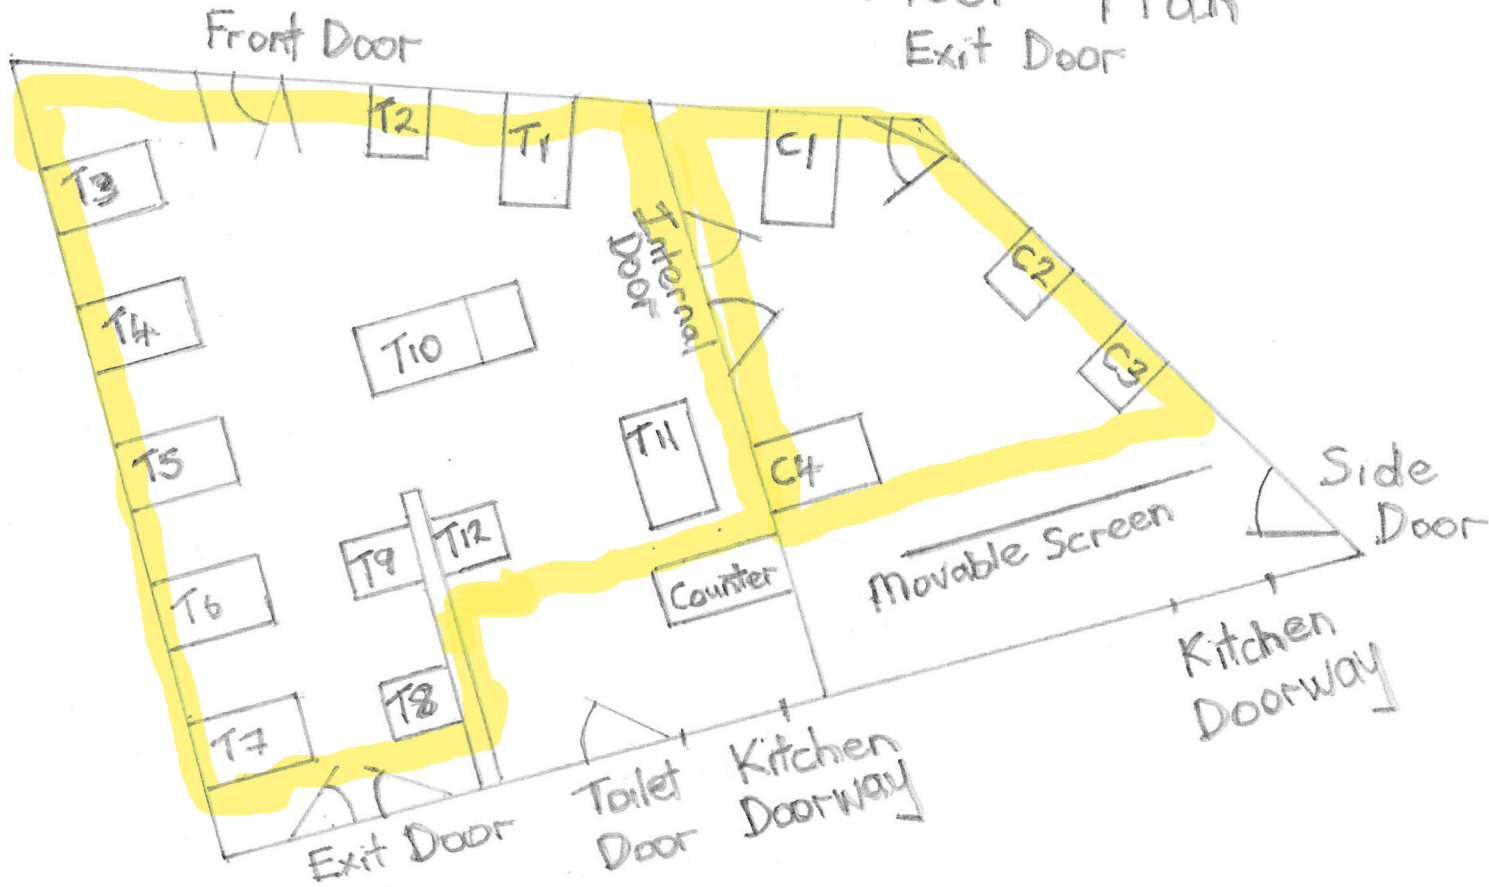

Application Accepted
Date: 17/01/2023

Scale 1:100 (1 cm = 1 m)



Small tables 0.75 x 0.9m

Big tables 1.50 x 0.9m

Encloses areas where alcohol is consumed