



Preliminary

Plotted: 3/18/2011 3:00:31 p.m.



Alex Moore Park
Alex Moore Park, Johnsonville

Aerial Photo- Level 1

PO Box 6435 . 24 Blair Street . Wellington 6141 . New Zealand
T 04 3852621 F 04 3852629 E architects@hdt.co.nz

Job No. 9084	Drawn EB
Scale (A3) 1 : 1000 (1:500 @ A1)	Checked MD
Drawing No.	Revision No.
P1.05 P1	


APPENDIX 2

Do not scale off this drawing. Use figured dimensions ONLY. Drawings printed from .pdf files will **NOT** be to scale.

Bannister Avenue

Assumed site boundary to be confirmed by survey.

Line of viewing deck above.

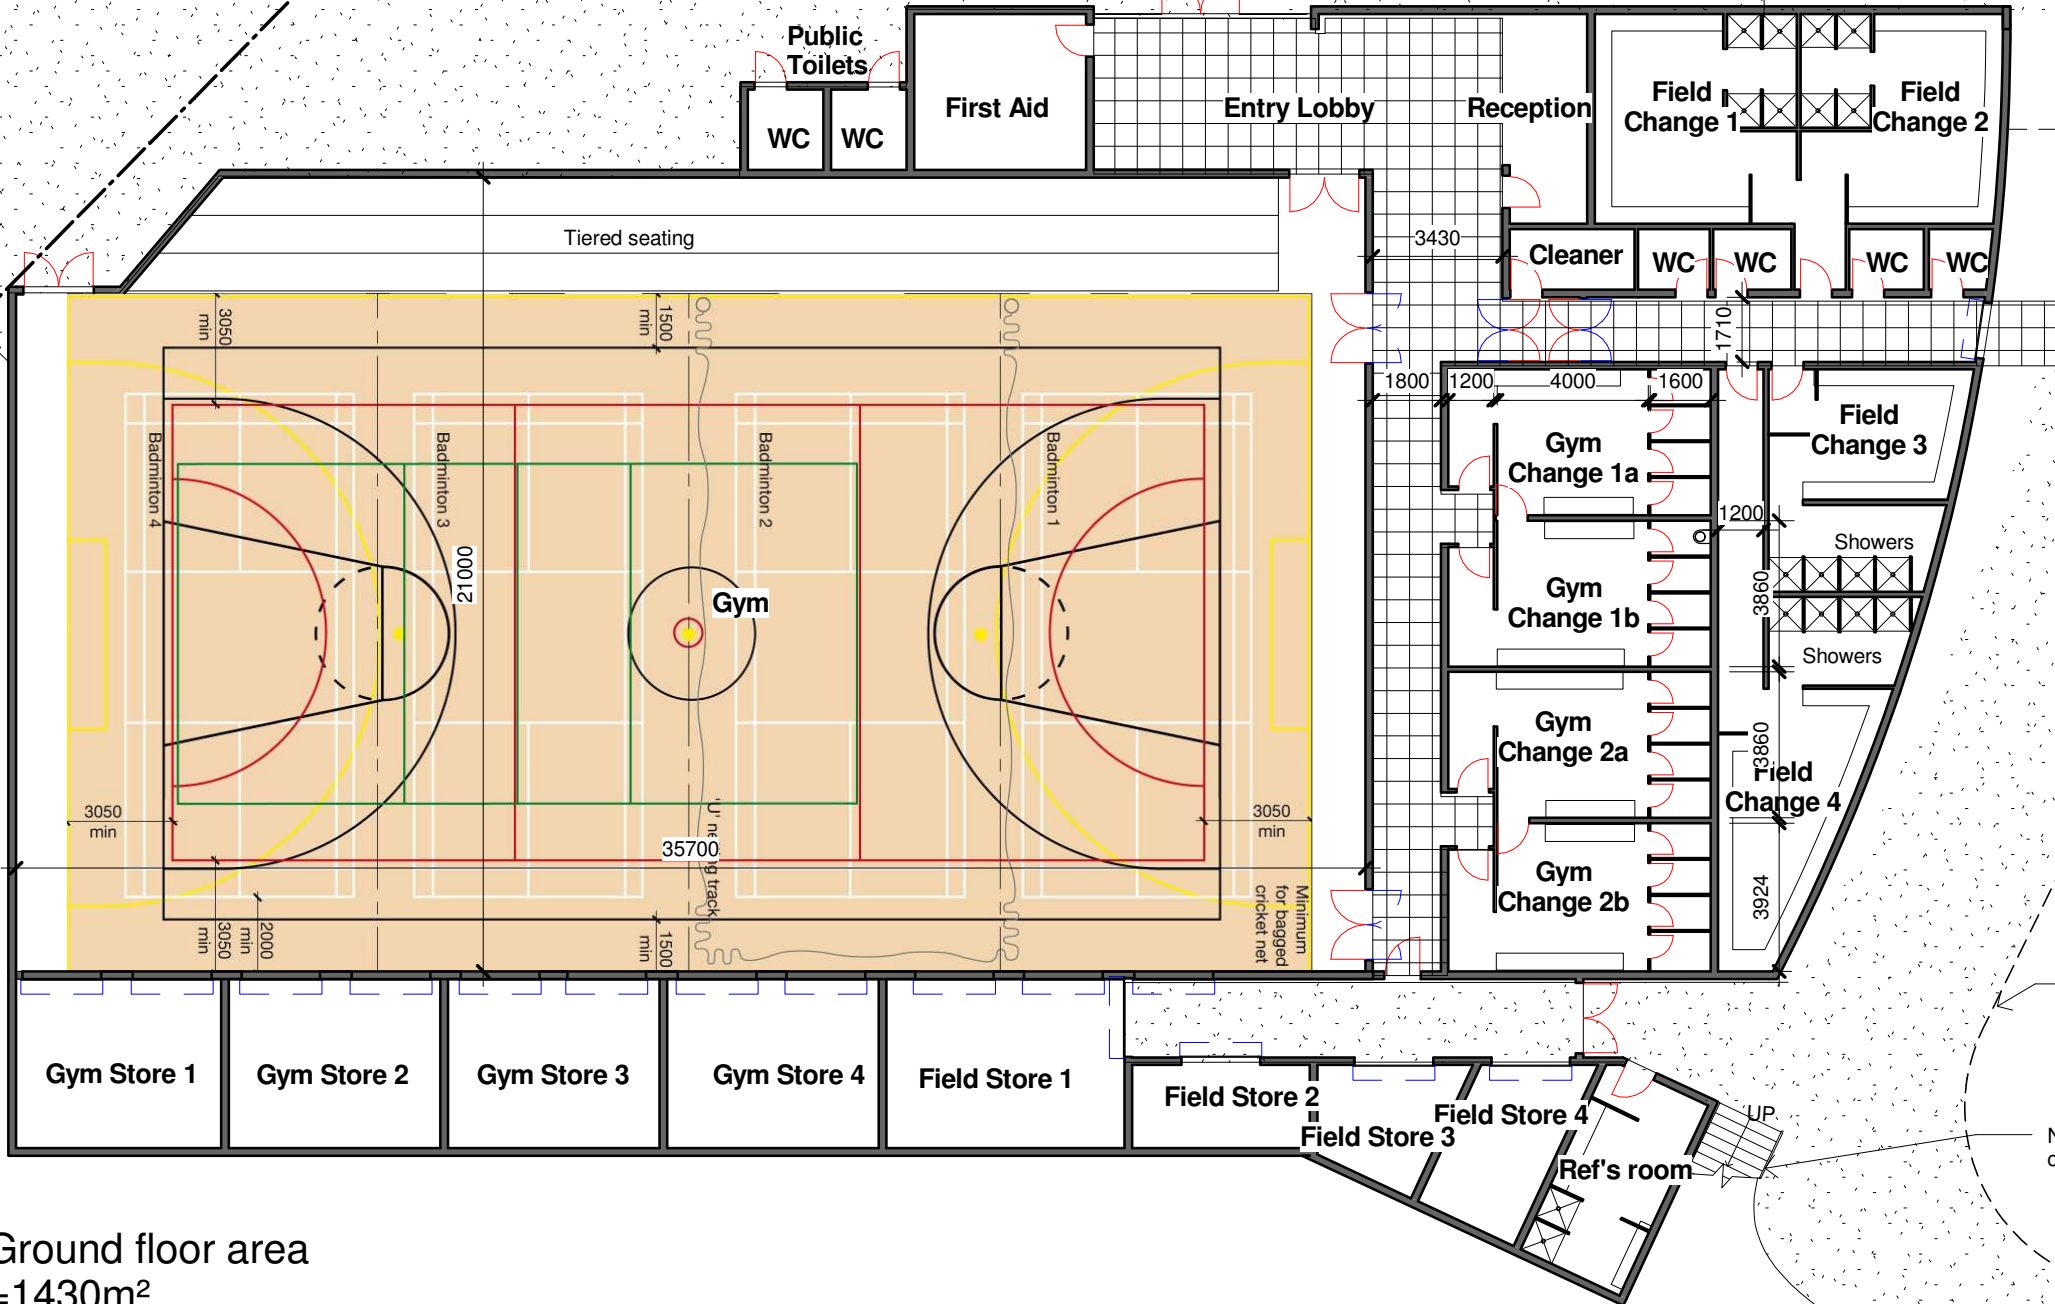

Ground floor area = 1430m²

Softball diamond realigned

New stairs up to cricket field

Preliminary

Plotted: 3/18/2011 3:00:33 p.m.




Alex Moore Park
Alex Moore Park, Johnsonville

PO Box 6435 . 24 Blair Street . Wellington 6141 . New Zealand
T 04 3852621 F 04 3852629 E architects@hdt.co.nz

Ground Floor Plan	
Job No. 9084	Drawn EB
Scale (A3) 1 : 200 (1:100 @ A1)	Checked MD
Drawing No.	Revision No.
P1.10 P1	

APPENDIX 2

Do not scale off this drawing. Use figured dimensions only. Drawings printed from .pdf files will **NOT** be to scale.

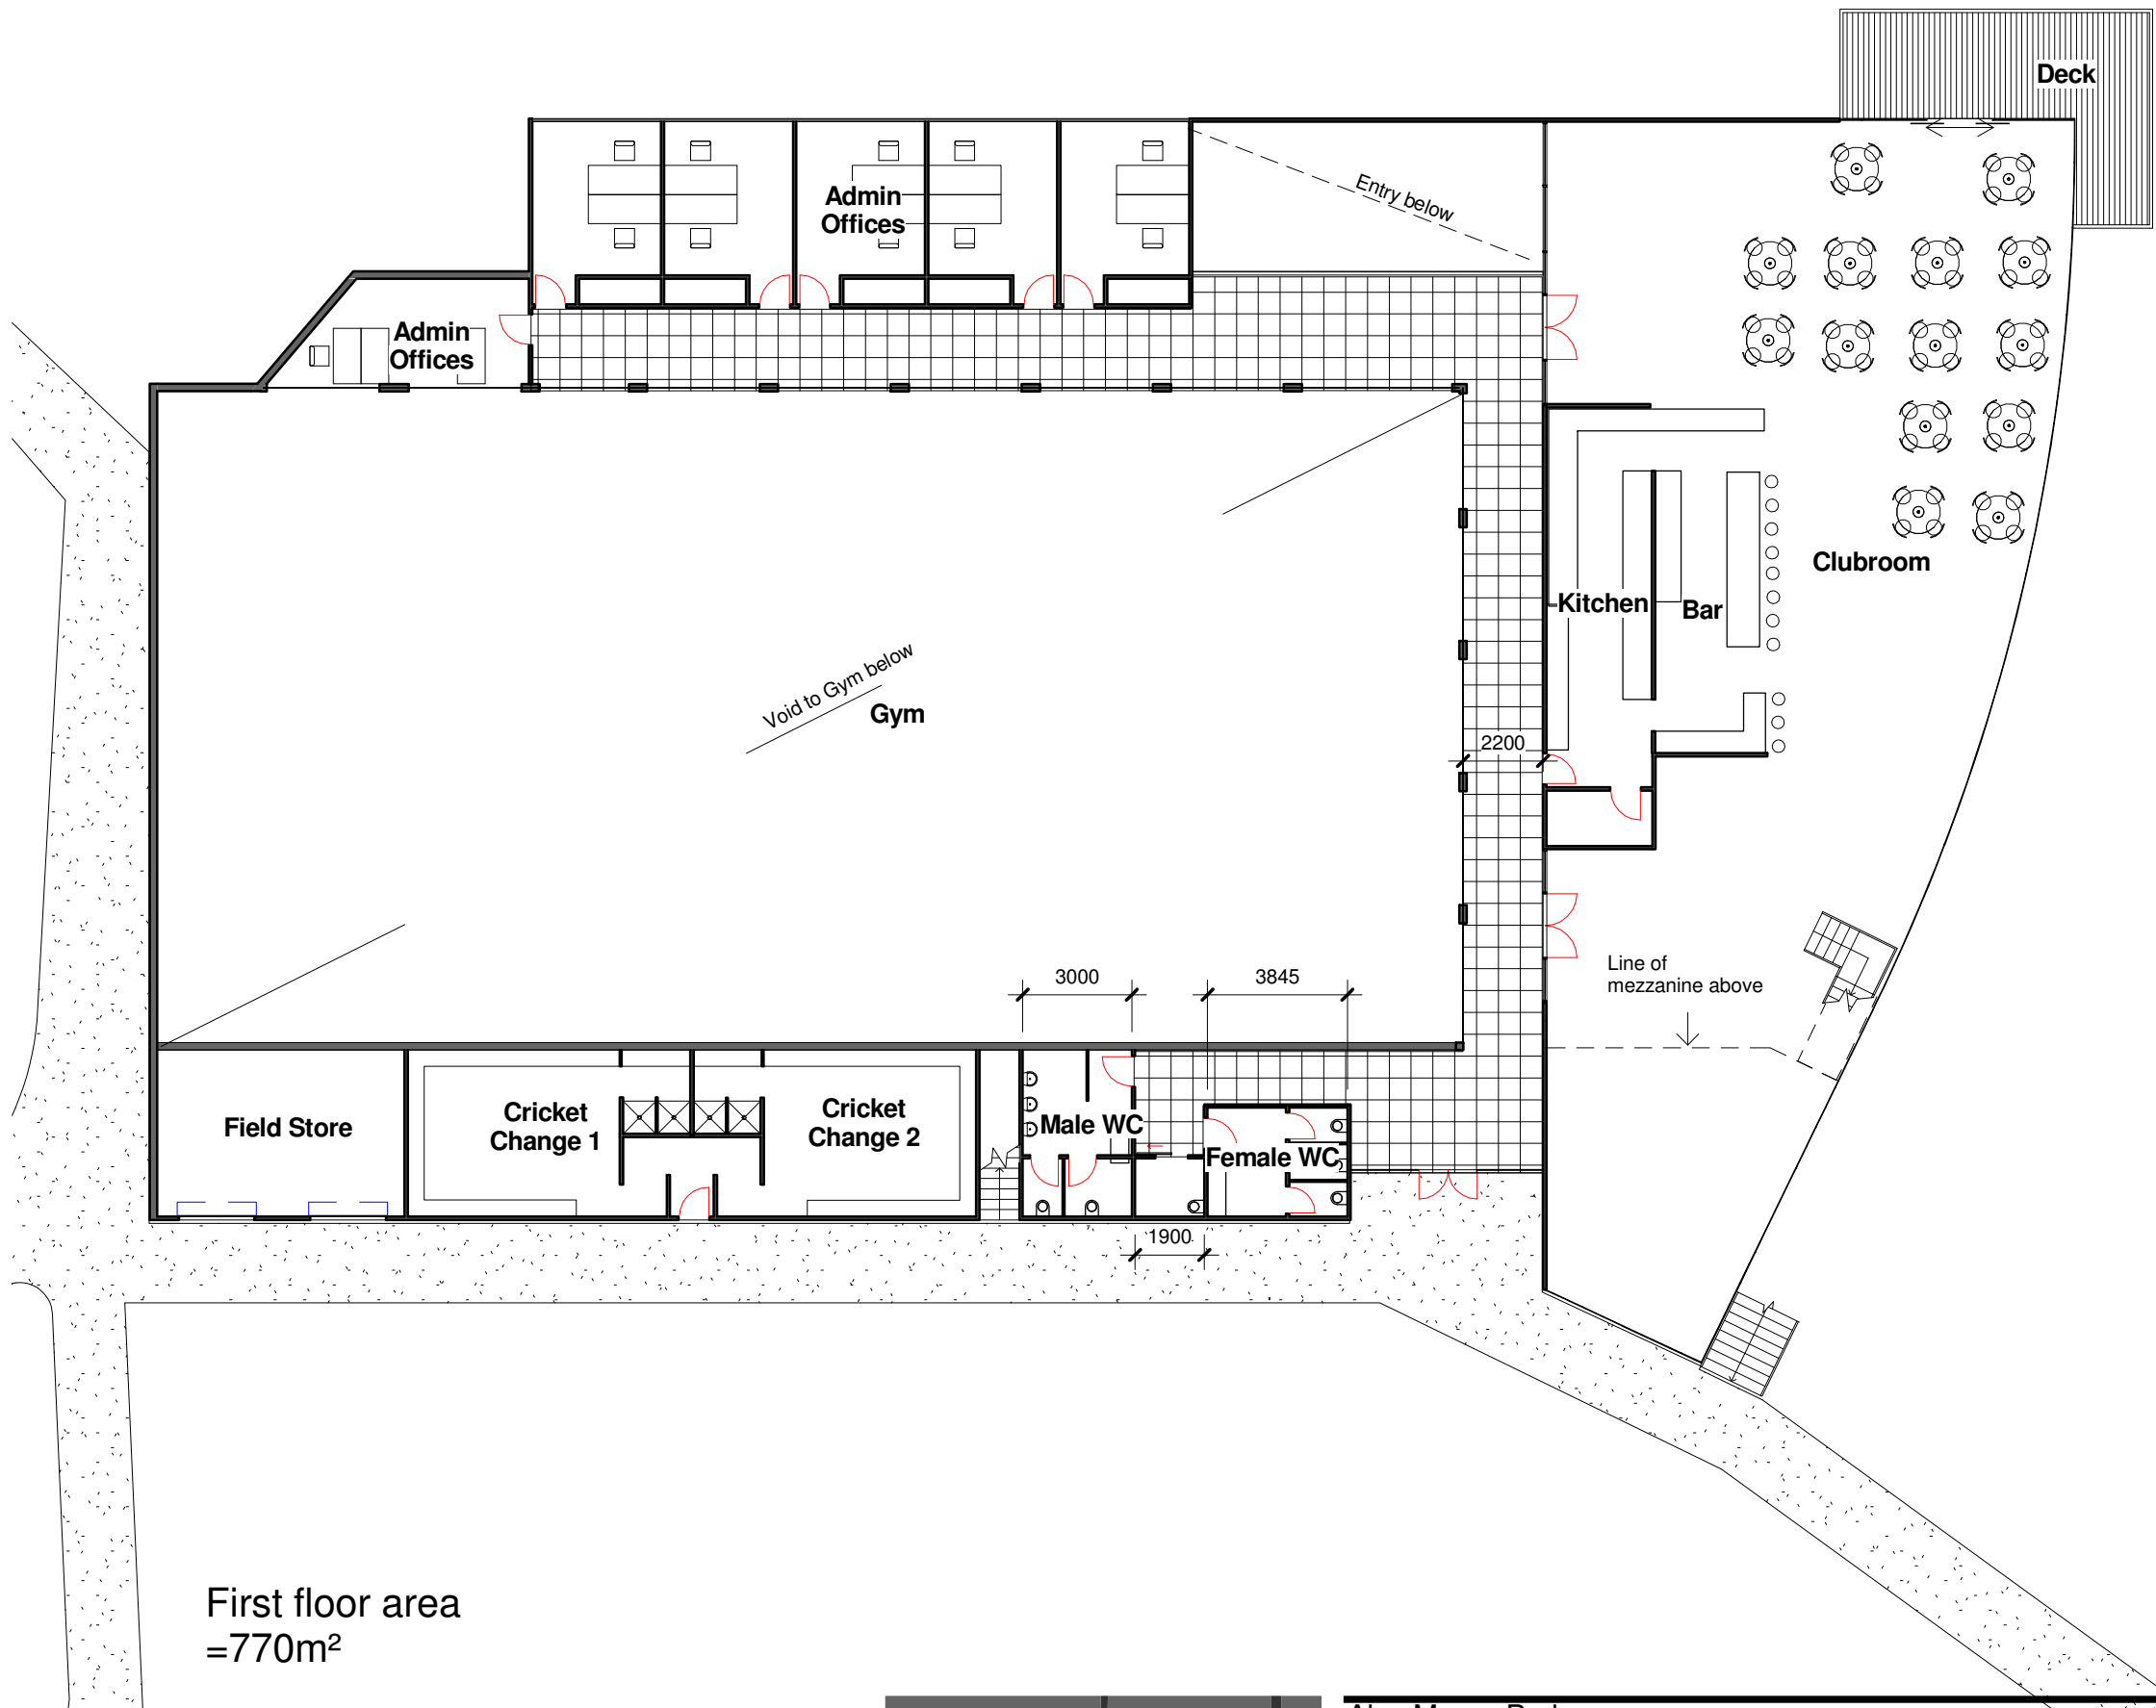

First floor area
=770m²

Preliminary

Level 1 Plan




Alex Moore Park
Alex Moore Park, Johnsonville

PO Box 6435 . 24 Blair Street . Wellington 6141 . New Zealand
T 04 3852621 F 04 3852629 E architects@hdt.co.nz

Job No. 9084	Drawn EB
Scale (A3) 1 : 200 (1:100 @ A1)	Checked
Drawing No.	Revision No.
P1.11	P1

Plotted: 3/18/2011 3:00:34 p.m.

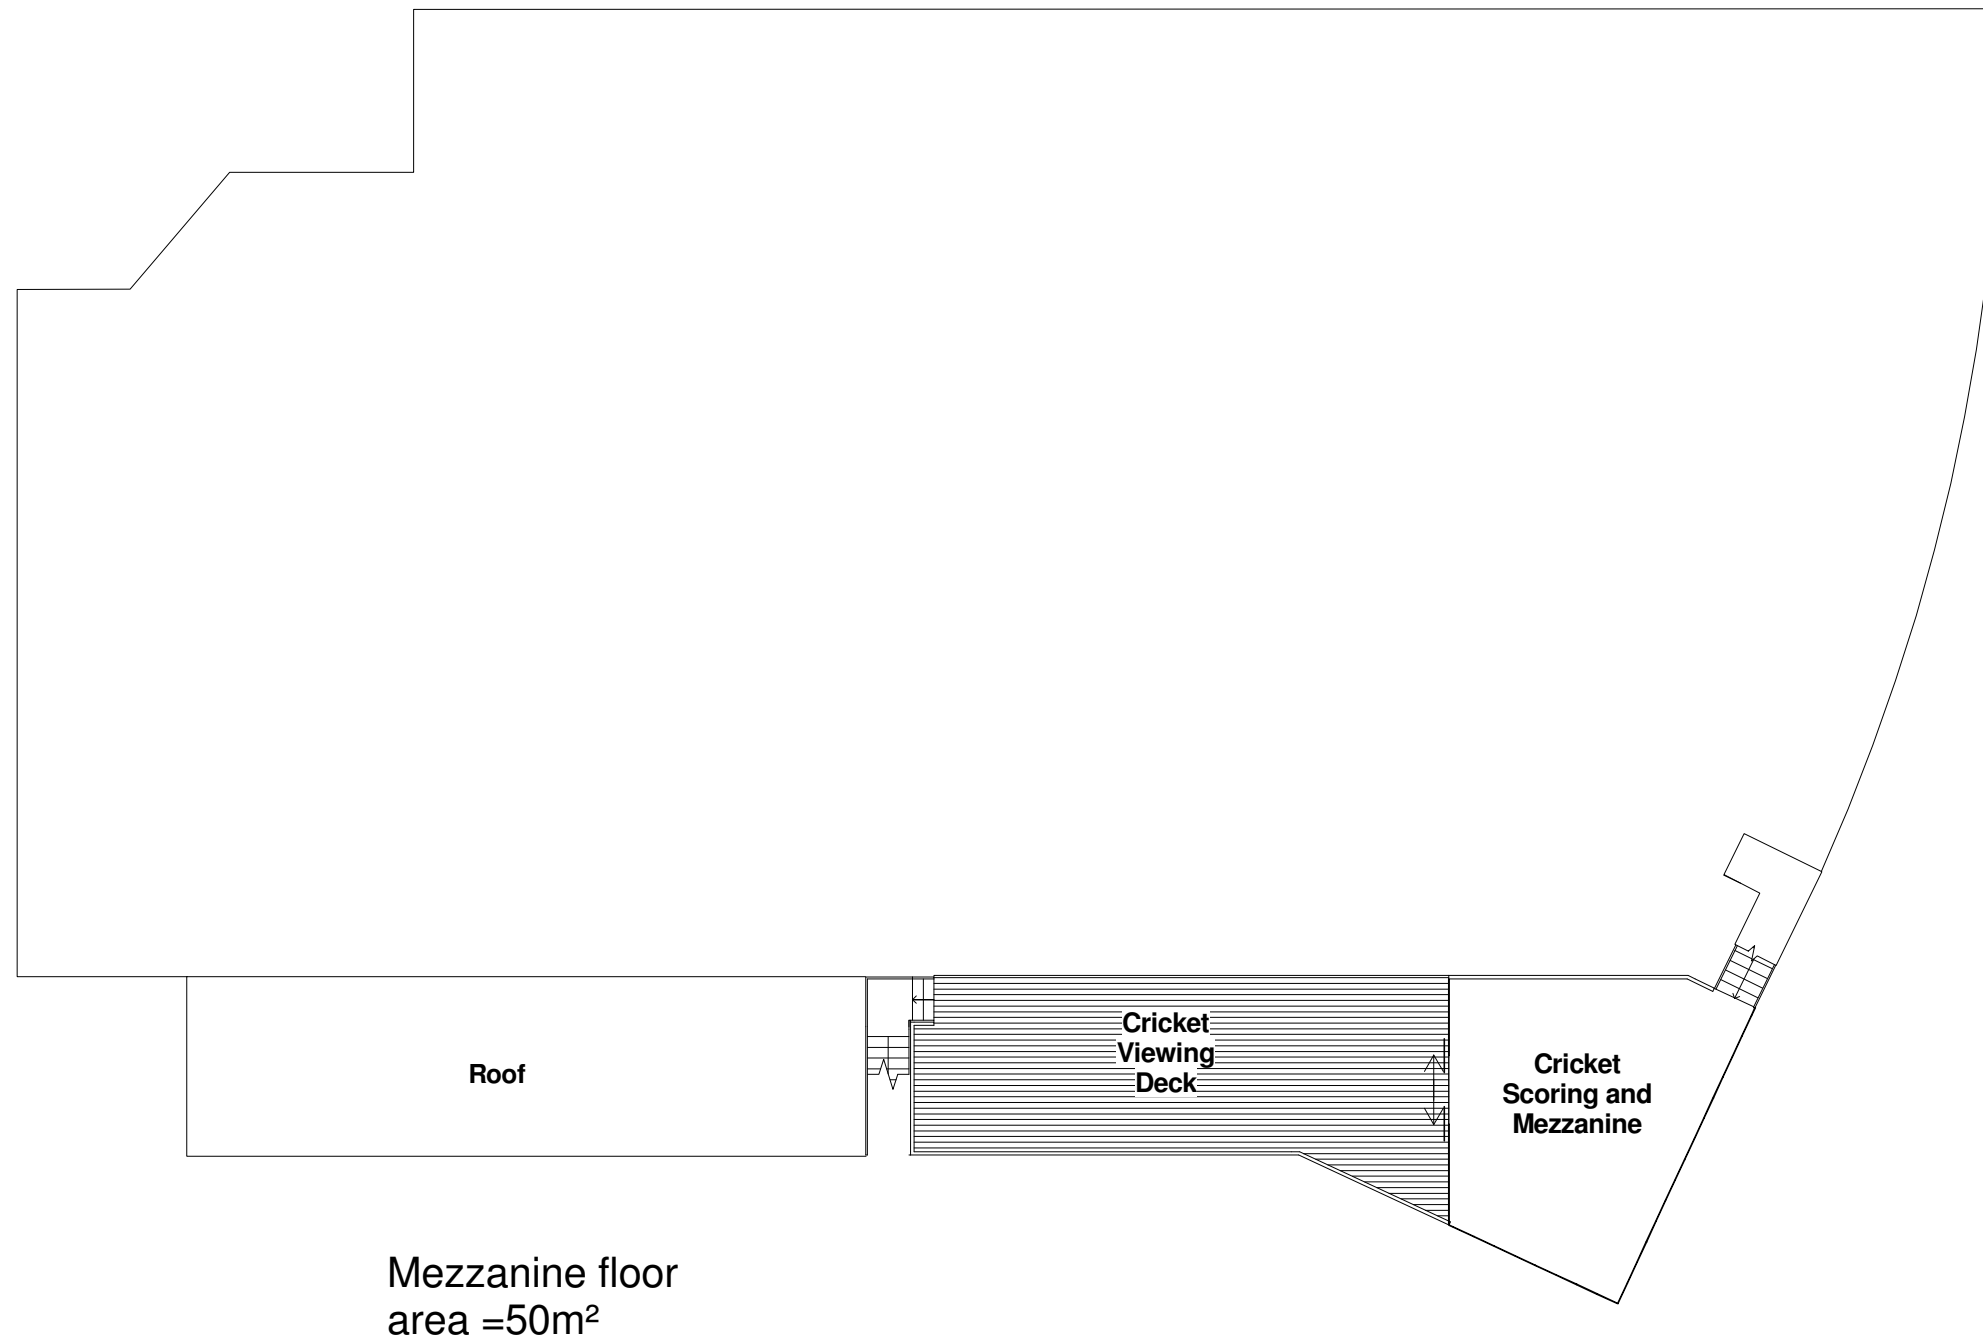

Plotted: 3/18/2011 3:00:35 p.m.

Preliminary



Alex Moore Park
Alex Moore Park, Johnsonville

Mezzanine Level Plan

PO Box 6435 . 24 Blair Street . Wellington 6141 . New Zealand
T 04 3852621 F 04 3852629 E architects@hdt.co.nz

Job No. 9084	Drawn EB
Scale (A3) 1 : 200 (1:100 @ A1)	Checked
Drawing No.	Revision No.
P1.12 P1	