


Wellington City Council
24 May 2021

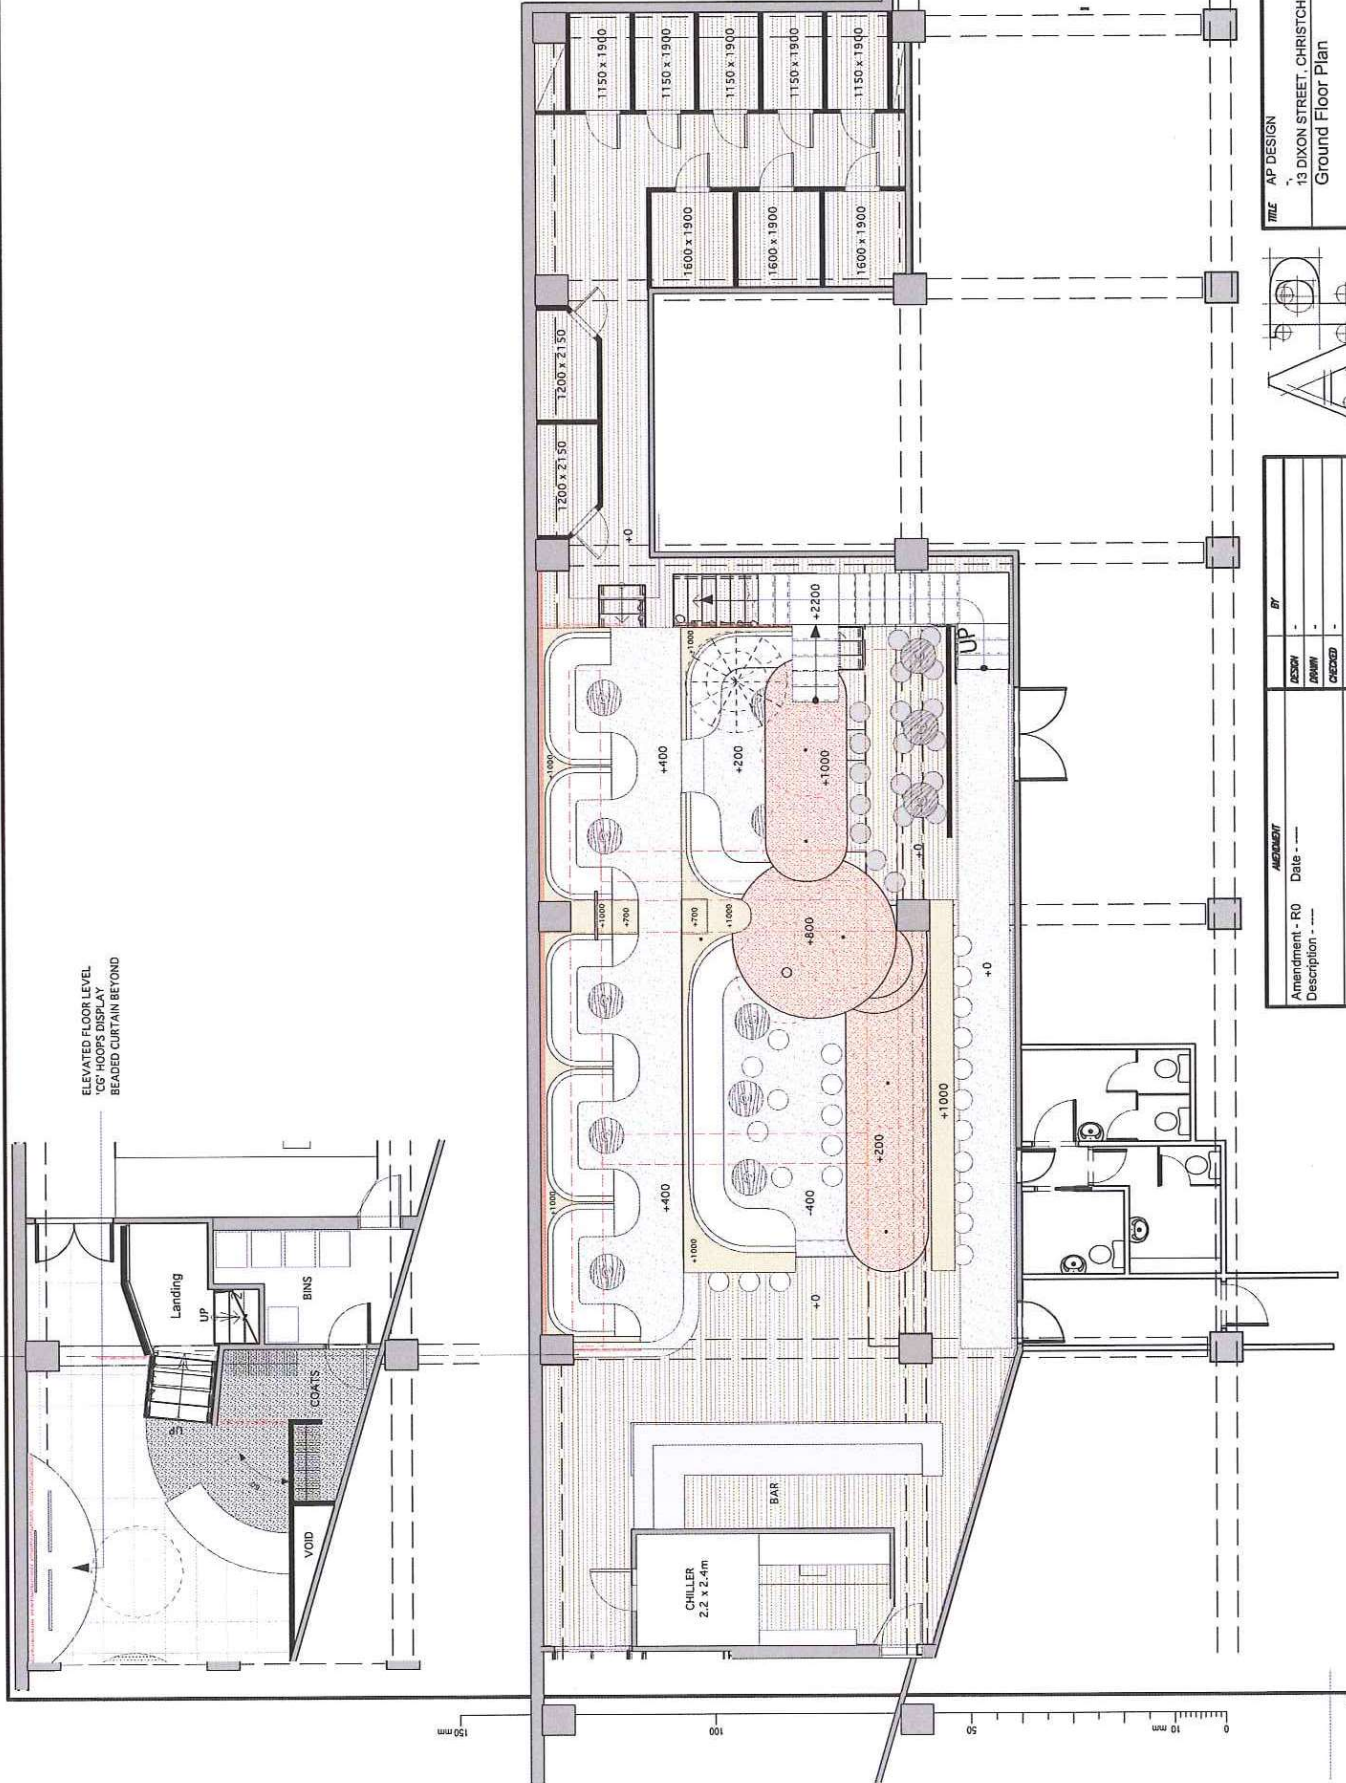


TITLE			
AP DESIGN			
13 DIXON STREET, CHRISTCHURCH			
Ground Floor Plan			
STATUS			
CONCEPT	FILE	1061	110.1
ISSUE	ISSUE DATE		R0
E:\projects\13 Dixon Street\Sheets\1061-110.1 Ground Floor Plan.dwg			
DRAWING SHEET SIZE A3 (210x297)			




APPROVAL		BY
DESIGN	Date - ---	
DRAWN		
CHECKED		
APPROVED		
<small>This drawing and its contents are the property of Alan Ap Design and should not be reproduced, in full or in part, in any form, without the written permission of Alan Ap Design.</small>		
PO Box 26725, Christchurch, ph 03 94219777 fx 03 94219777 www.apdesign.co.nz		

Wellington City Council
24 May 2021

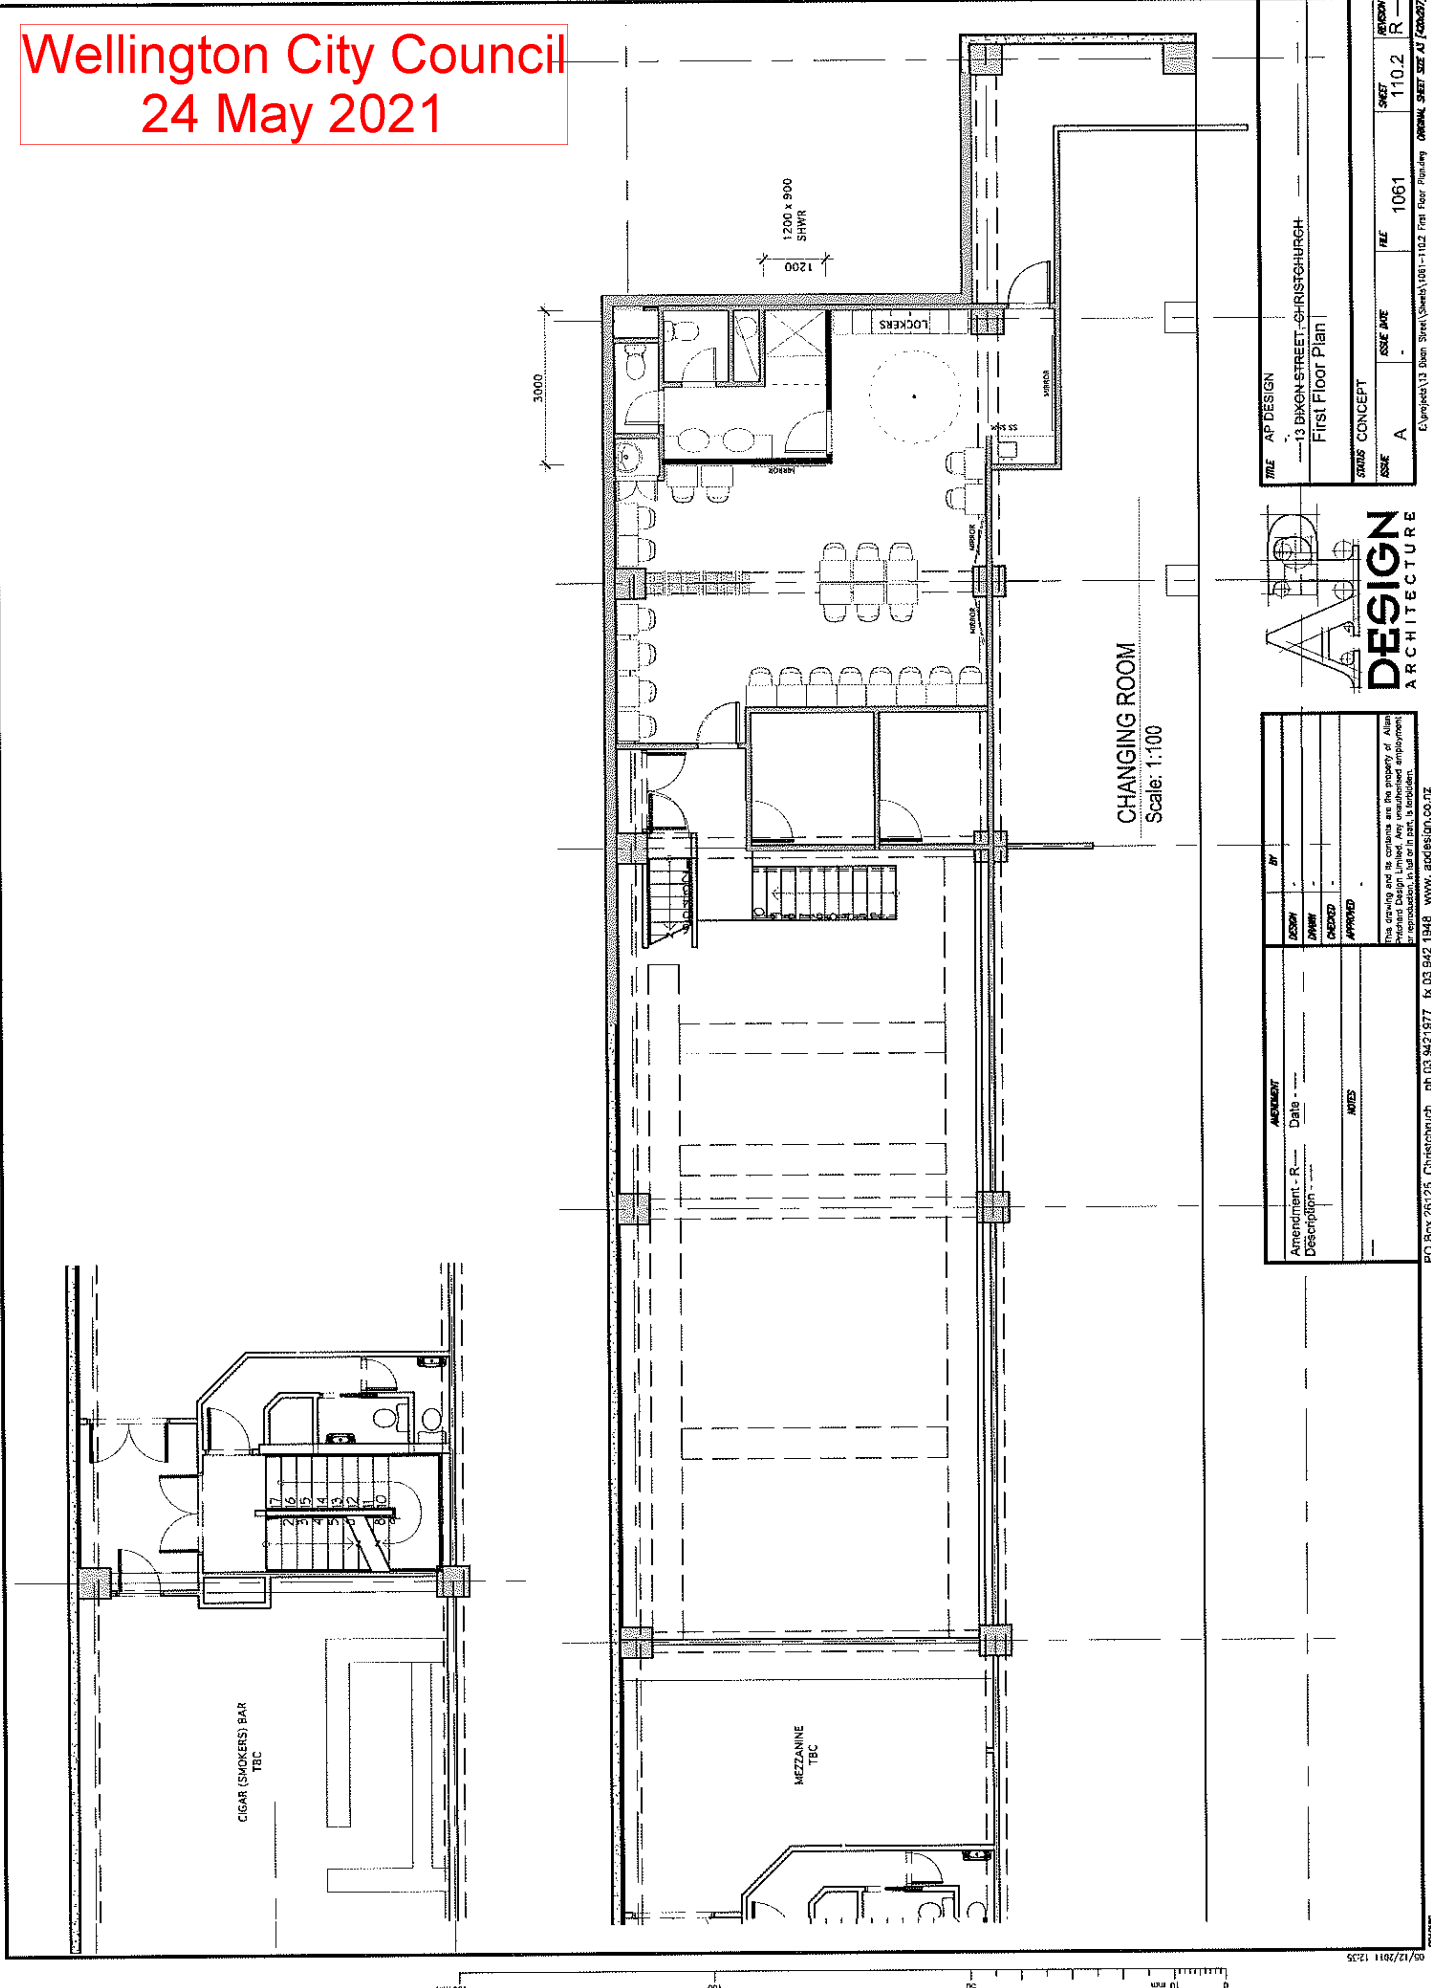

TITLE		AP DESIGN	
PROJECT		13 DIXON STREET, CHRISTCHURCH	
DRAWING		First Floor Plan	
SCALE	DATE	FILE	1061
A			
SHEET		110.2	
REVISION		R	

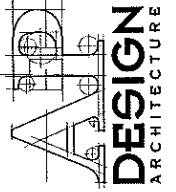


APPROVED	BY
DATE	
DESCRIPTION	
NOTES	

This drawing and its contents are the property of Allan Product Design Limited. Any unauthorised employment, reproduction, in part or in full, is prohibited.

PO Box 26725, Christchurch, ph 03 9421977, fx 03 9421977, www.apdesign.co.nz

Wellington City Council 24 May 2021

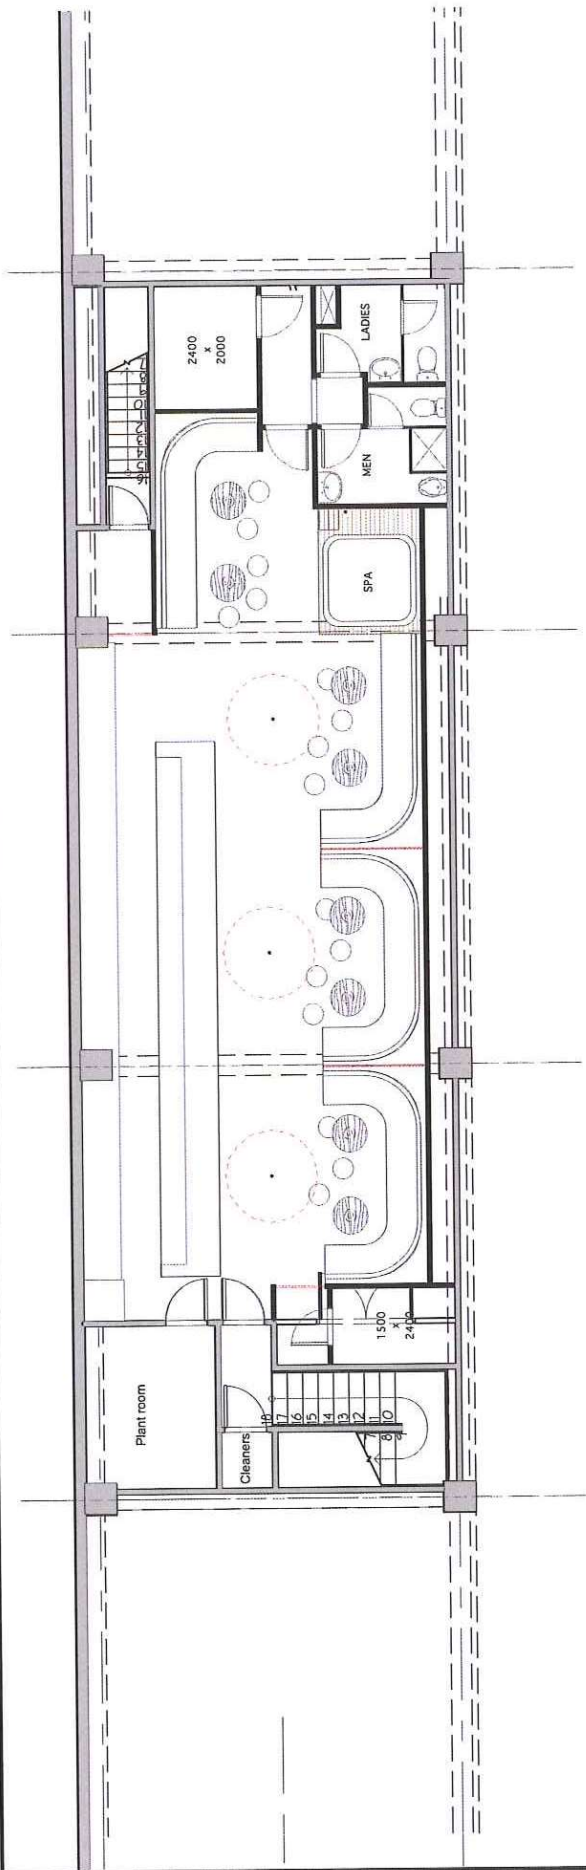

TOP FLOOR VIP BAR
Scale: 1:100



TITLE: AP DESIGN			
13 DIXON STREET, CHRISTCHURCH			
Second Floor Plan			
STATUS	CONCEPT	FILE	1061
ISSUE	A	ISSUE DATE	-
REVISION	R	SHEET	110.3
		ORIGINAL SHEET SIZE	A3 (420x297)



AMENDMENT		BY	
Amendment - R	Date - ---	DESIGN	-
Description - ---		DRAWN	-
		CHECKED	-
		APPROVED	-
NOTES			

This drawing and its contents are the property of Alan Prichard Design Limited. Any unauthorised employment for reproduction, in full or in part, is forbidden.
PO Box 26125, Christchurch. ph 03 94219777 fx 03 942 1948 www.apdesign.co.nz