


# Wellington City Council 29 October 2021

Office where  
computers and  
relevant information  
Such as emails will  
be in this area  
to work out  
of.

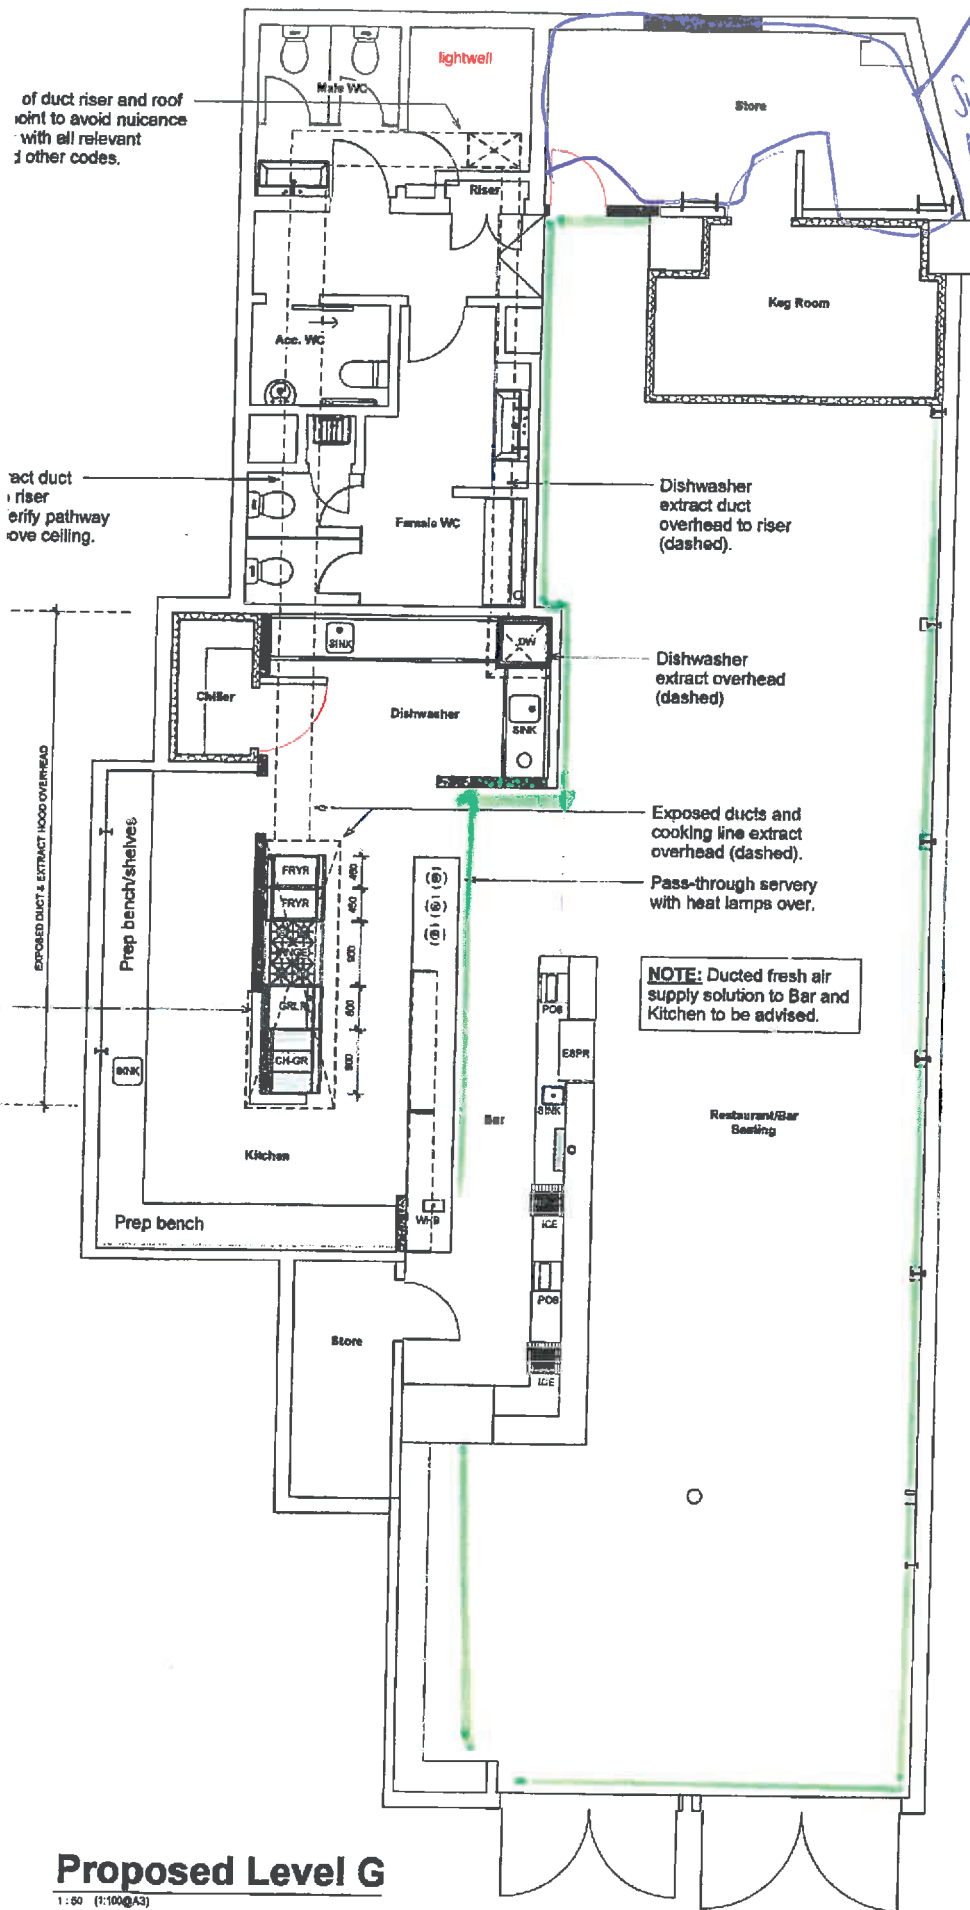

- NOTES:
- 1 Do not scale off this drawing. Use figured dimensions only. Drawings printed from pdf files will NOT be to scale.
  - 2 Contractor to verify all details and dimensions on site before commencing work.
  - 3 Contractor to report any apparent discrepancy to the Architect for interpretation prior to affected work proceeding.

REVISIONS:

REV	DATE	AMENDMENT

Supervised area

**Proposed Level G**

1:50 (1:100@A3)



Mills Brewery  
19 Blair St  
Te Aro  
Wellington  
for Nick & Gina Milk  
**Existing & Proposed  
Floor Plans**

Scale (A1): 1:50	Job No: 1802
Drawing No: P1.01	Revision No:

Architects HDT Ltd