


08.12.2014 805

Wellington City Council
23rd of November 2021

WELLINGTON CITY COUNCIL
PUBLIC HEALTH
18 AUG 2014
RECEIVED
WAKEFIELD ST., WELLINGTON

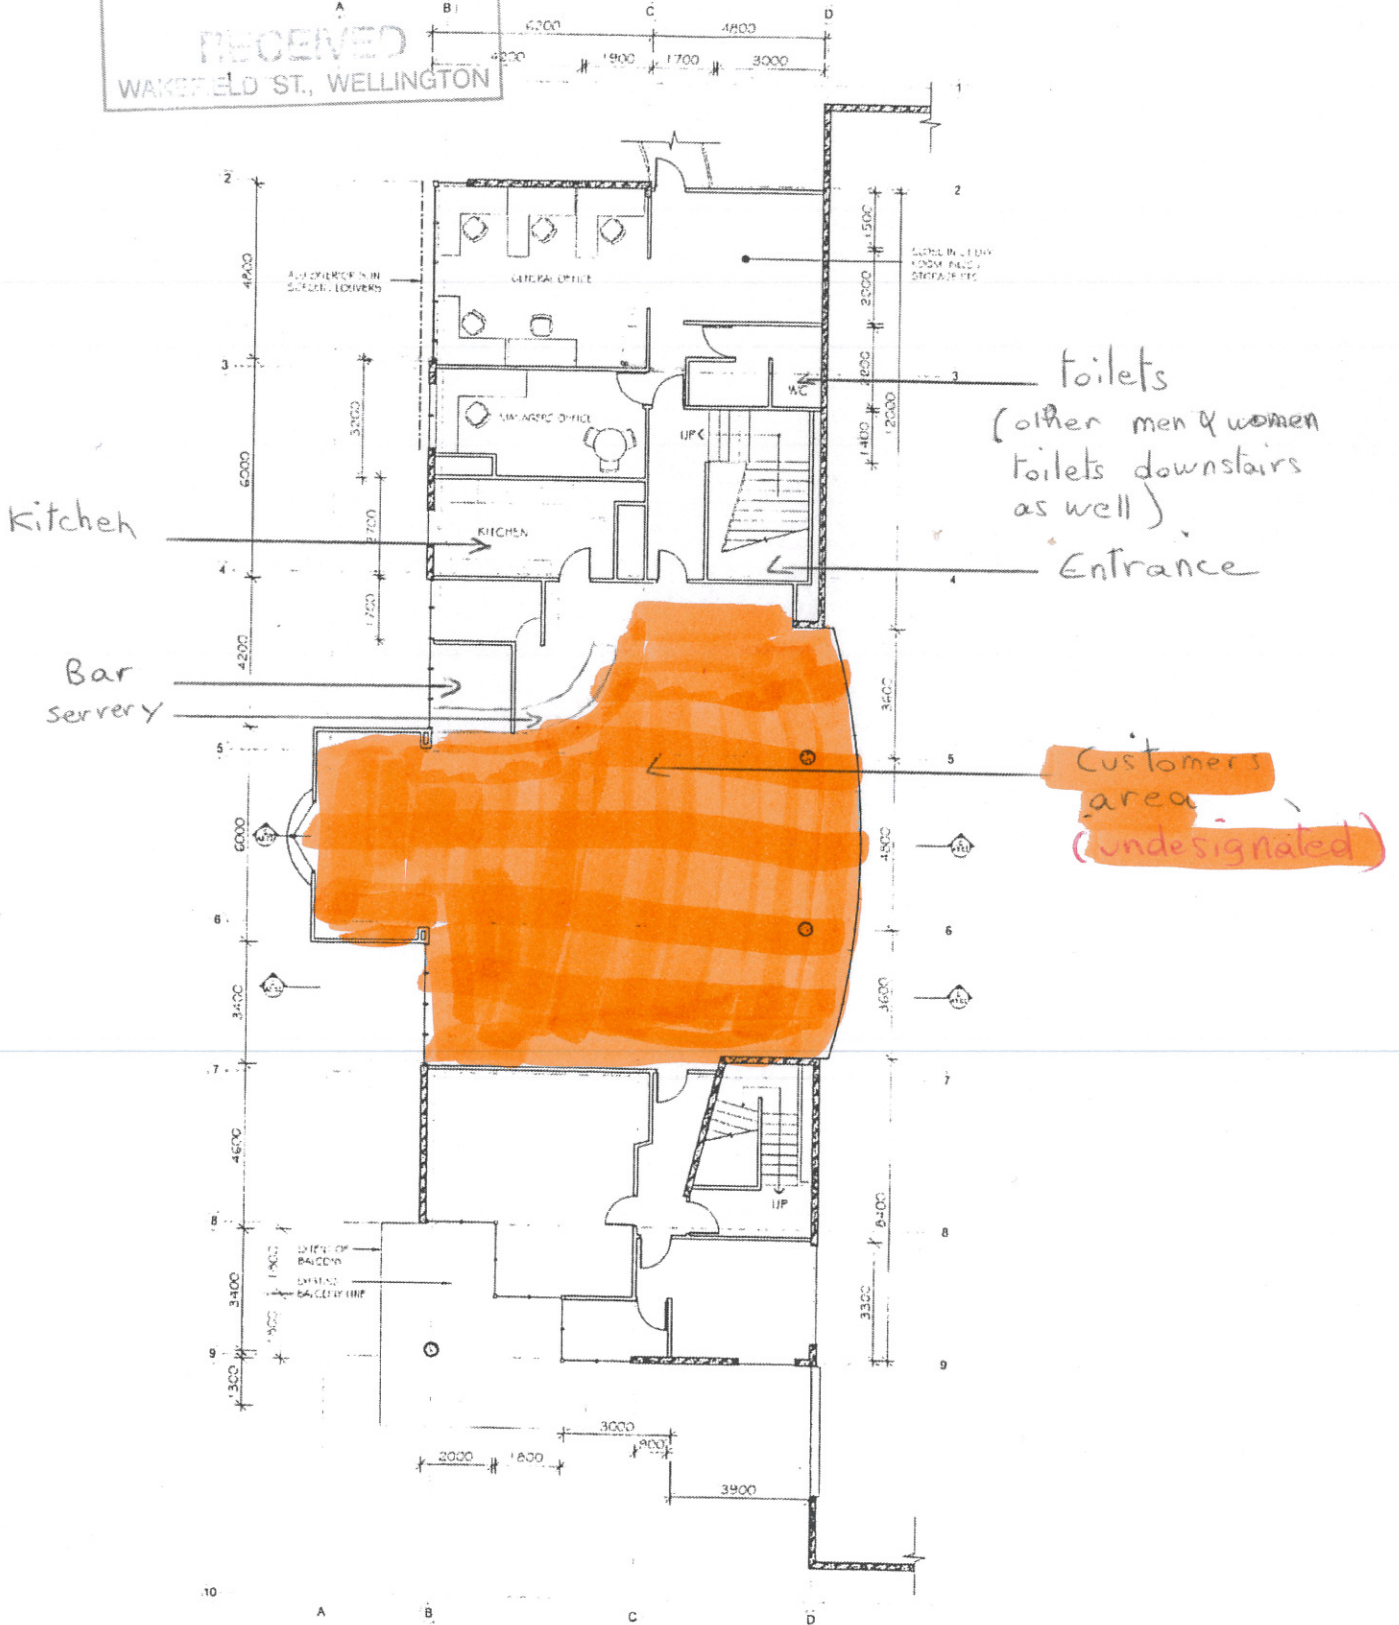

2 EXISTING FIRST FLOOR PLAN
Scale 1:100 @ A1

Wellington City Council
16th of November 2021

