


Wellington City Council Received:
16/06/2022

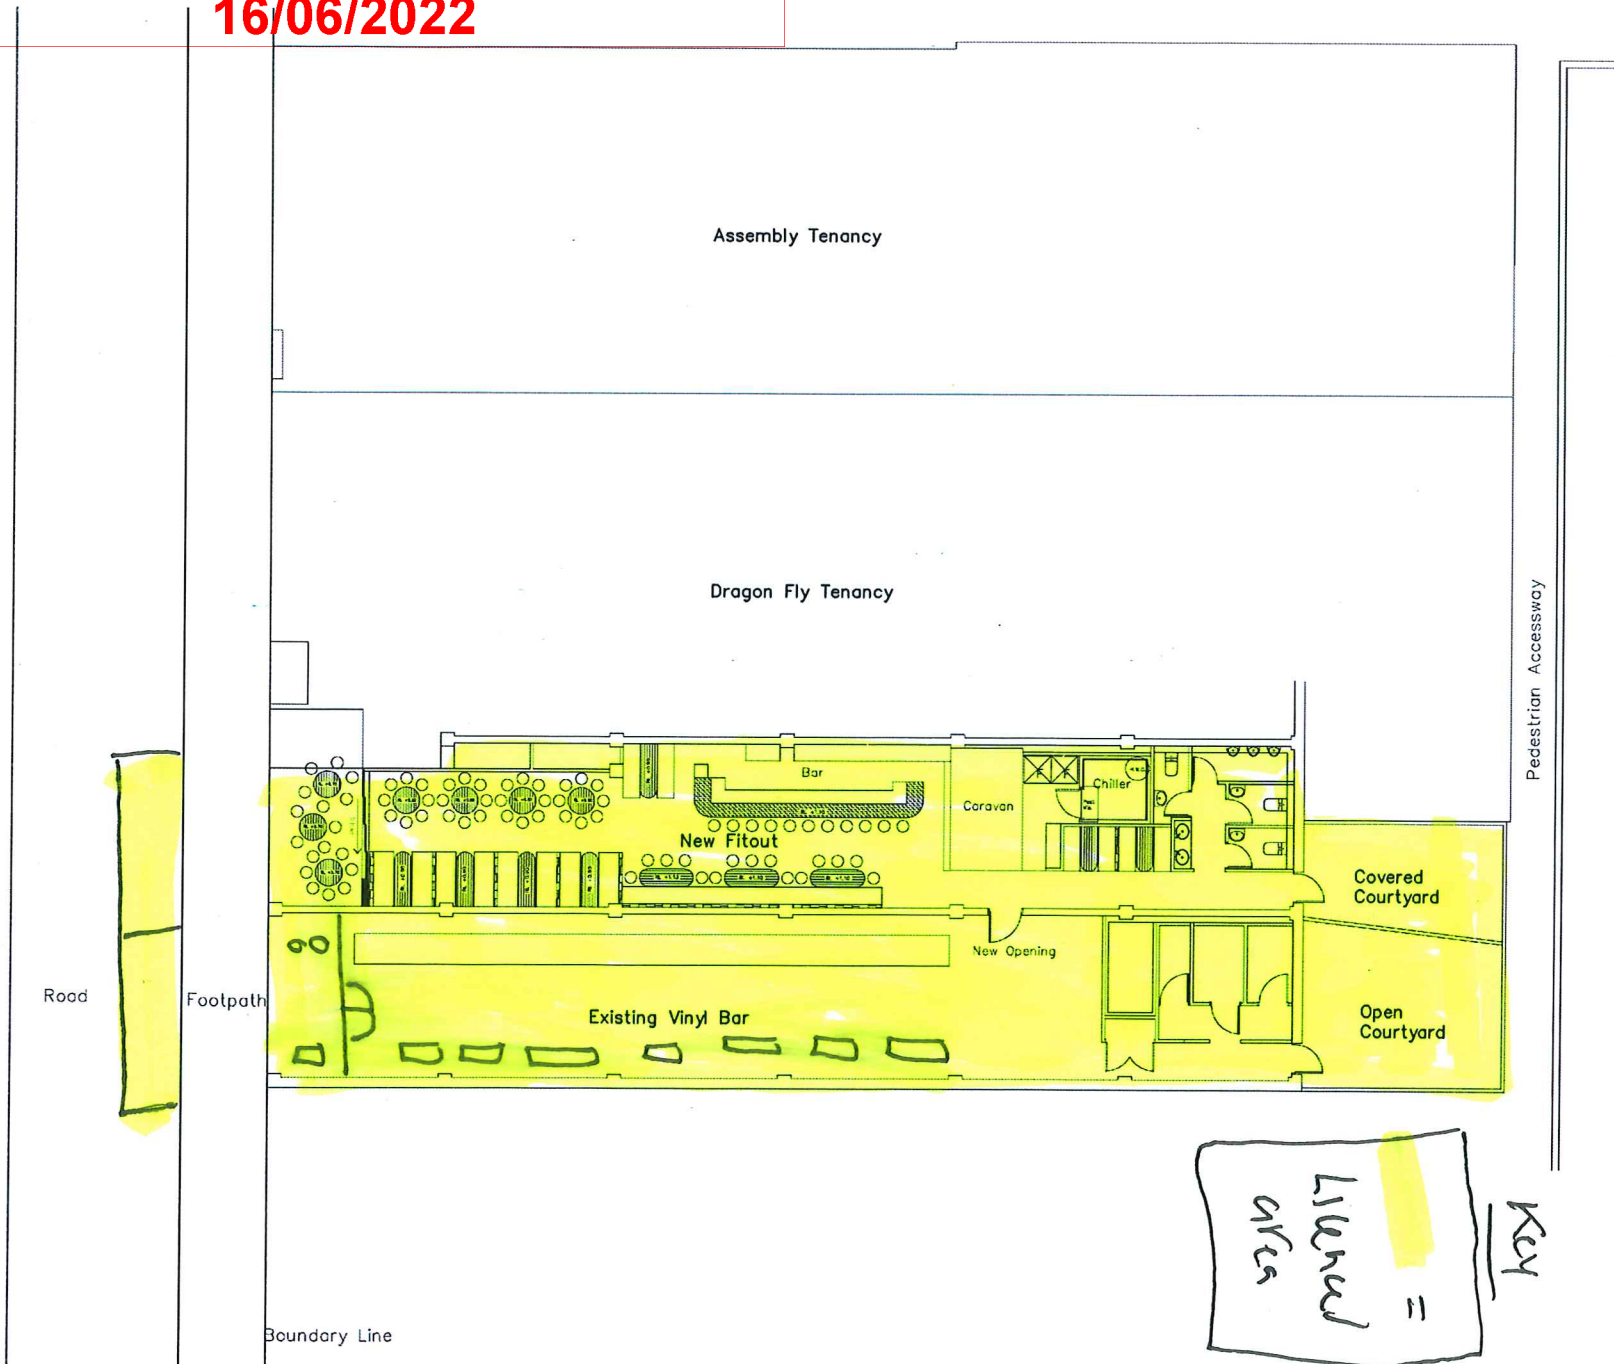

Key
 =
 Litened
 areas

SHADY LADY
 COURTENAY PLACE
 HOSPO GURUS LTD
 PROJECT NO 160301

WALKER
 ARCHITECTURE &
 DESIGN
 LTD
 19/20 SOUVANT STREET
 PO BOX 27404
 WELLINGTON 6141
 64 4 5603377 P
 64 4 2007838 F
 office@walker.co.nz



issue : amendment date
 1 BC 06-07-2016

Issued for:
BUILDING CONSENT

- 1. Do not scale drawings. Use figured dimensions only
- 2. Contractor to verify all details and dimensions on site before commencing work
- 3. Contractor to report any discrepancy for interpretation to the architect prior to affected work proceeding


sheet
 0.00
 Site
 Plan
 stage BC
 issue 1
 scale 1:150 @ A3

Wellington City Council
received: 10/05/2022

SCALE PLAN - VINTL PLAN


n o t e s

CHECK ALL DIMENSIONS ON SITE BEFORE COMMENCING WORK
 REFER SHEET 2 FOR EXISTING PLUMBING & DRAINAGE ARRANGEMENTS & CONNECTION/MODIFICATIONS FOR NEW WORK
 EFFECT TEMPERATURE SOLUTIONS MECHANICAL SYSTEM AS ADAPTED FROM EXISTING

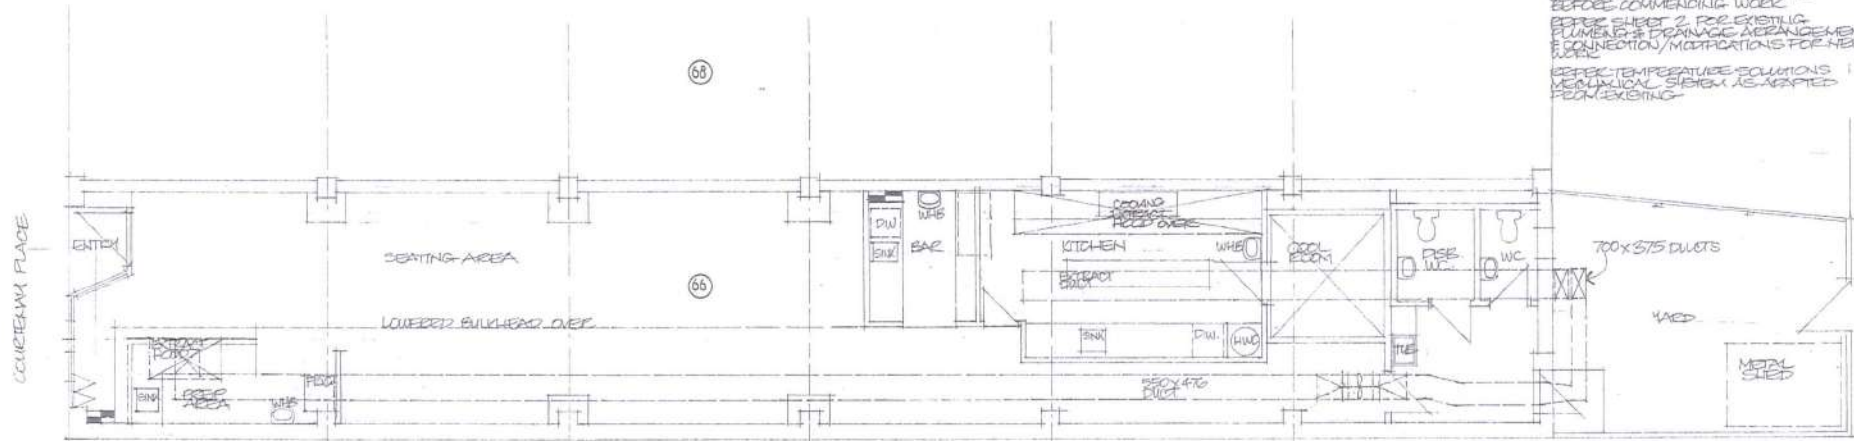

- b OUTSIDE TABLE WITH SEATING
- c BERT CURTAIN OVERHEAD TRACK
- f 3 DOOR FRIDGE WITH BENCH
- g GLASS WASH
- h HWU
- 5 9
- l LADDER & FIXED RAIL AND HEIGHT OF PROTECTING SHELVES
- p RANGE WITH HOOD OVER
- r RANGE WITH HOOD OVER
- s SINKS
- t TUB
- w WASH BASIN
- ib LOW BAR
- 68

e x i s t i n g

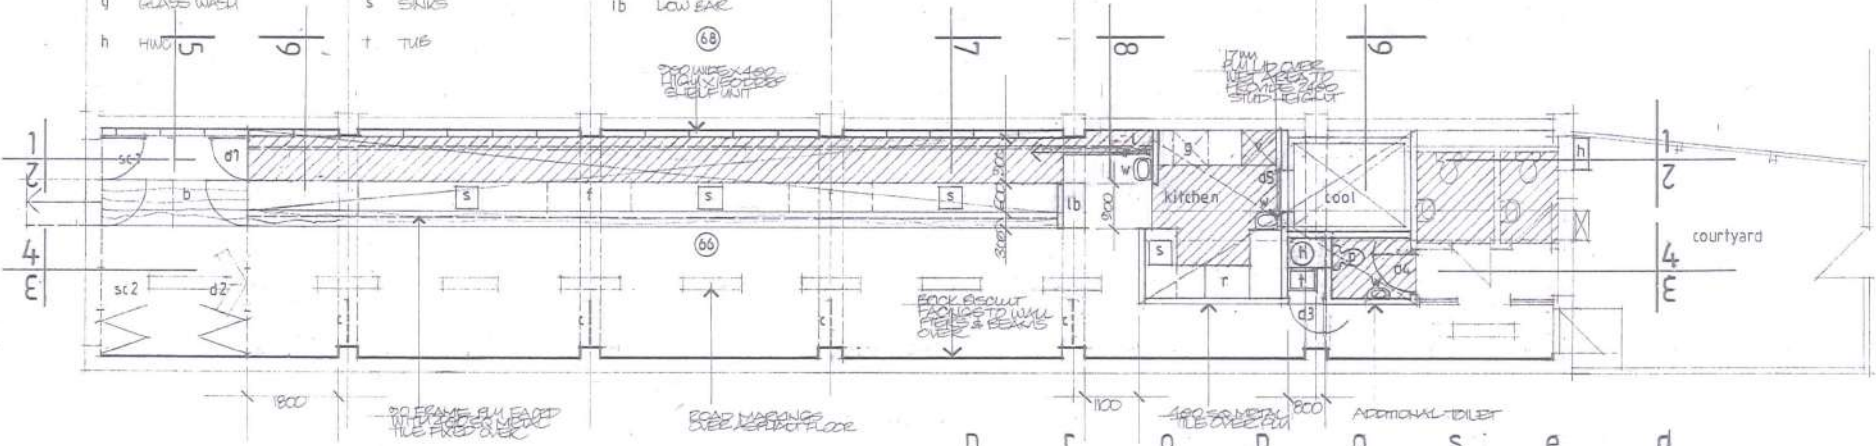

p r o p o s e d


V I N T L B A R

f l o o r p l a n s 1 : 5 0

1

**Wellington City Council
received: 10/05/2022**

SITE PLAN - SHADY LADY

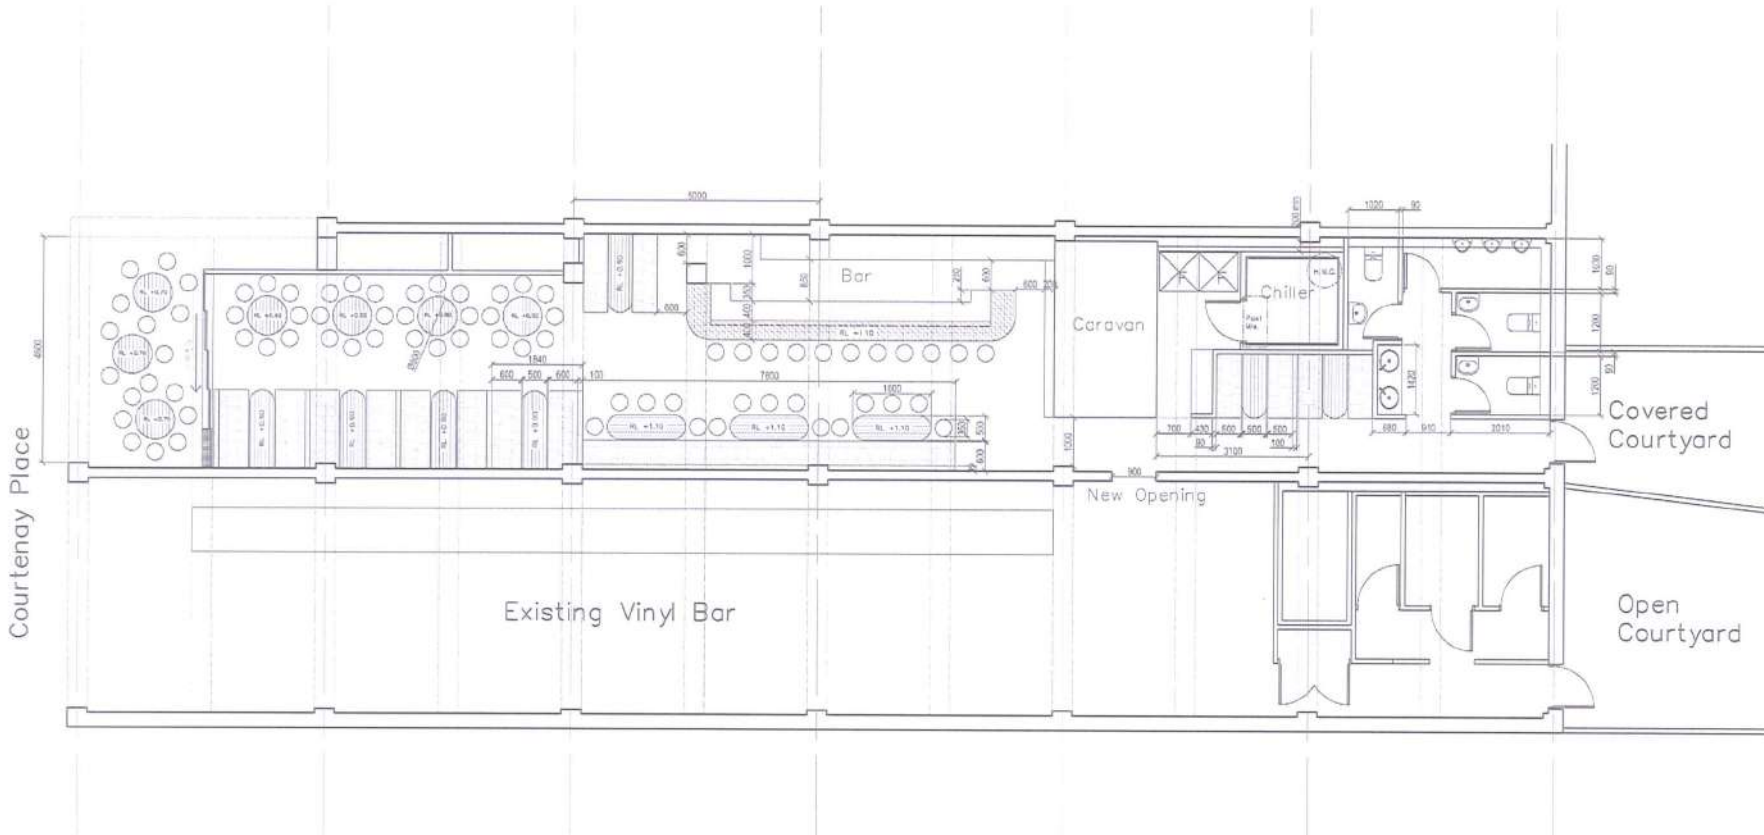

Shady Lady
Courtenay Place
HOSPO GURUS LTD

PROJECT NO 160301

WALKER
ARCHITECTURE &
DESIGN
LTD

1008 EIGHTH STREET
PO BOX 4746
WELLINGTON 6141

TEL: 04 380 0447
OFFICE: 04 380 0447
OFFICE: 04 380 0447

Issue : amendment date
1 BC 22-06-2016

Issued for
INFORMATION

1. Do not scale drawings. Use figured dimensions only.
2. Contractor to verify all details and dimensions on site before commencing work.
3. Contractor to report any discrepancy for interpretation to the architect prior to affected work proceeding.

sheet
2.1
Proposed
Plan
stage BC
issue 1
scale 1:100 @ A3