



# FLOOR PLAN

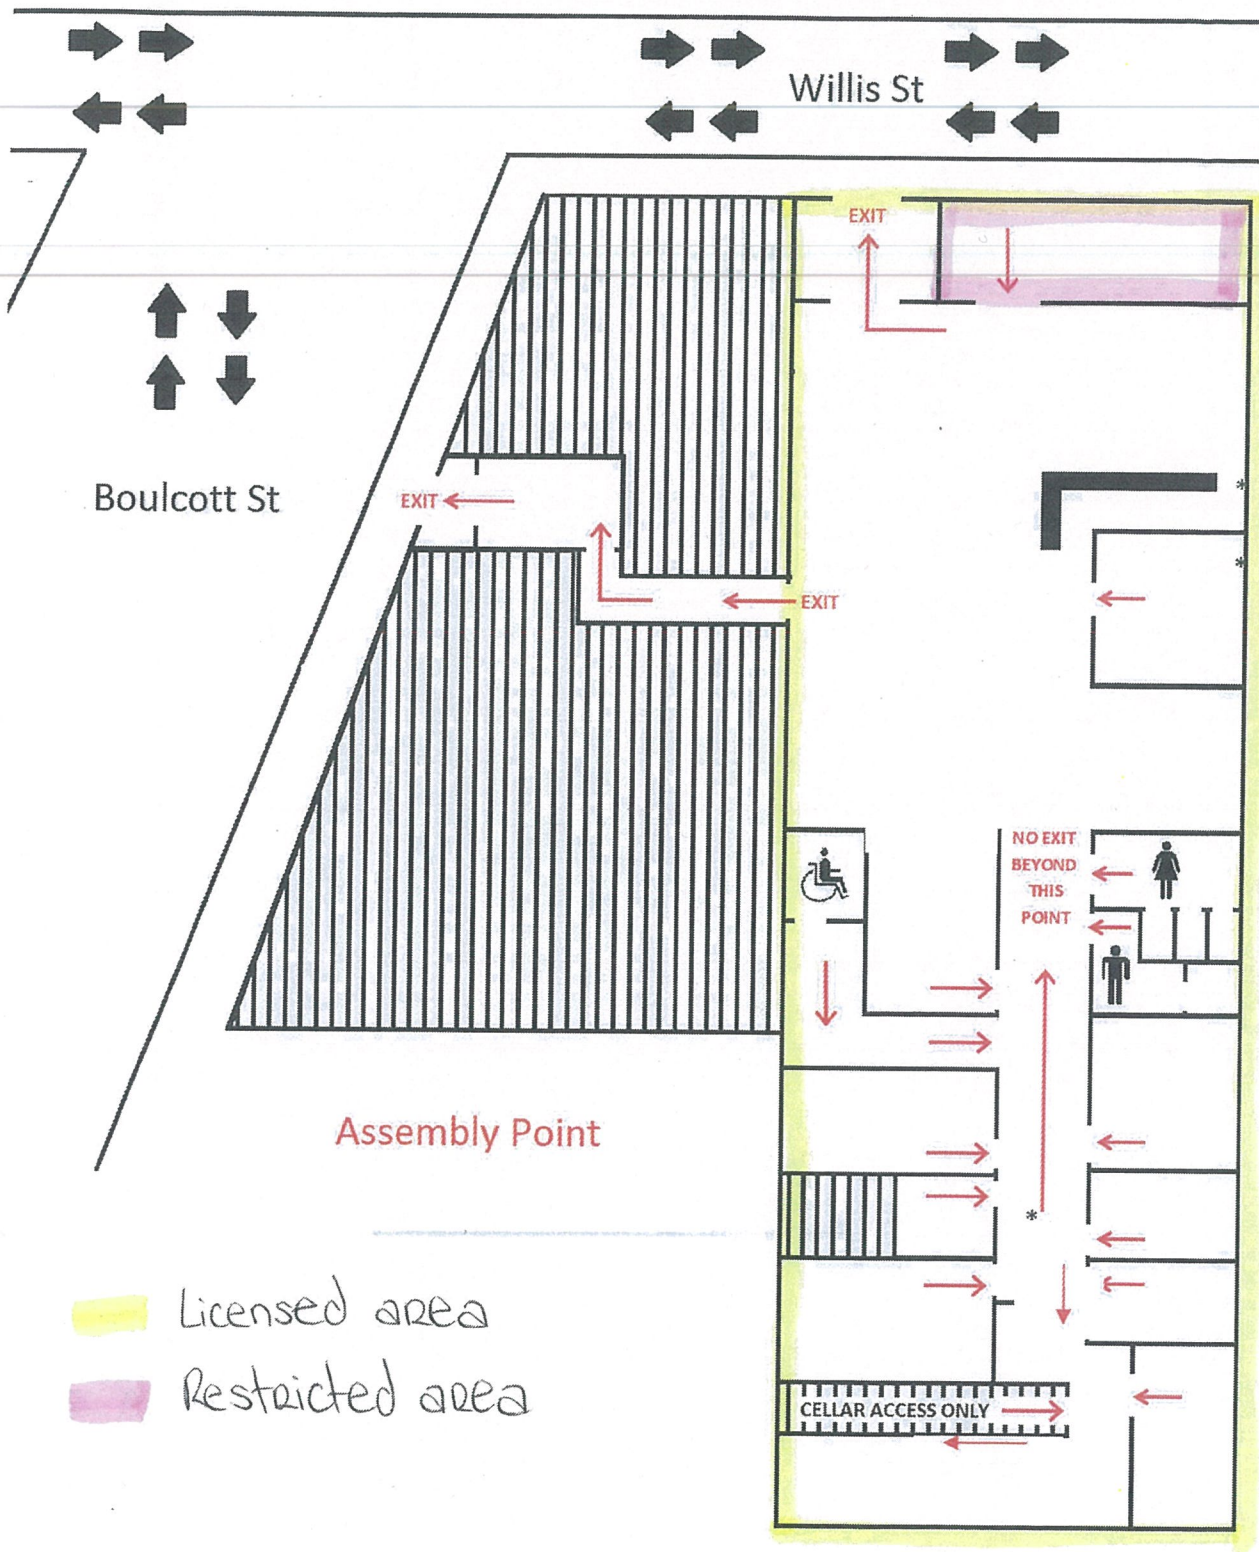

**Wellington City Council  
received: 23/08/2022**

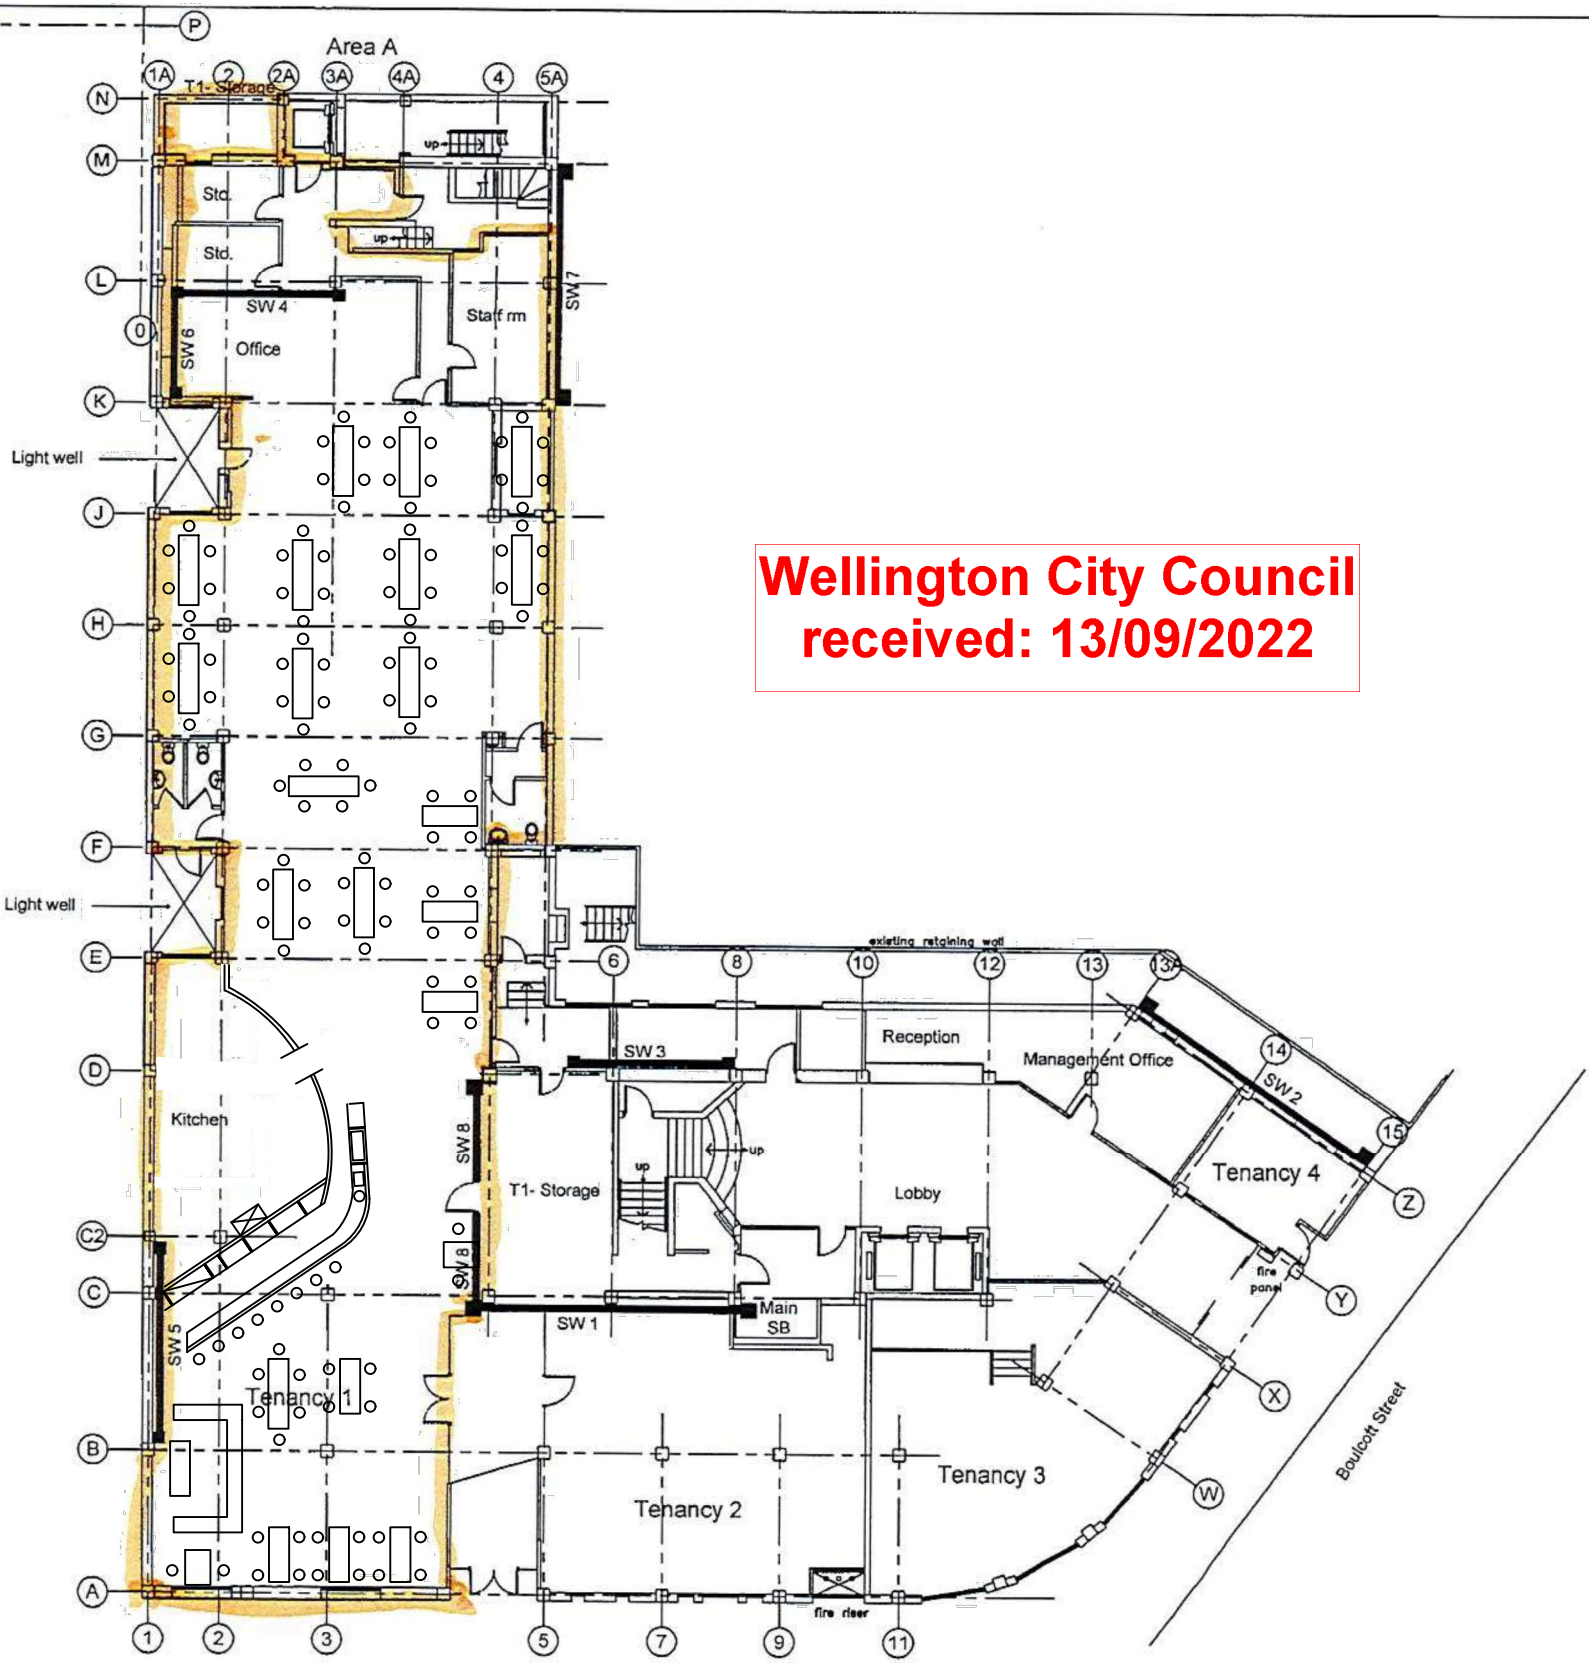

Wellington City Council  
received: 13/09/2022

<b>PRIMEPROPERTY GROUP LIMITED</b> ARCHITECTURAL DESIGN DEPARTMENT PHONE: 04 4991773    FAX: 04 4991774 P.O. BOX 11285	<b>PROJECT TITLE</b> ST. GEORGE HOTEL REFURBISHMENT 124-128 Willis Street, Wellington	<b>DRAWING TITLE</b> GROUND FLOOR AS BUILT PLAN AND BASEMENT PLAN	<b>DRAWN:</b> RV <b>DATE:</b> 9.5.2012 <b>SCALE:</b> A3 1:200	<b>CHECKED:</b> RAB <b>JOB NO.:</b>	<b>Revision:</b> 1 <b>Issue:</b> BUILDING CONSENT AND CONSTRUCTION	<b>Date:</b> 9.7.2012	<b>REVISION:</b> 1 <b>DWG. NO.:</b> A100