



Wellington City Council Received:
26/4/2023

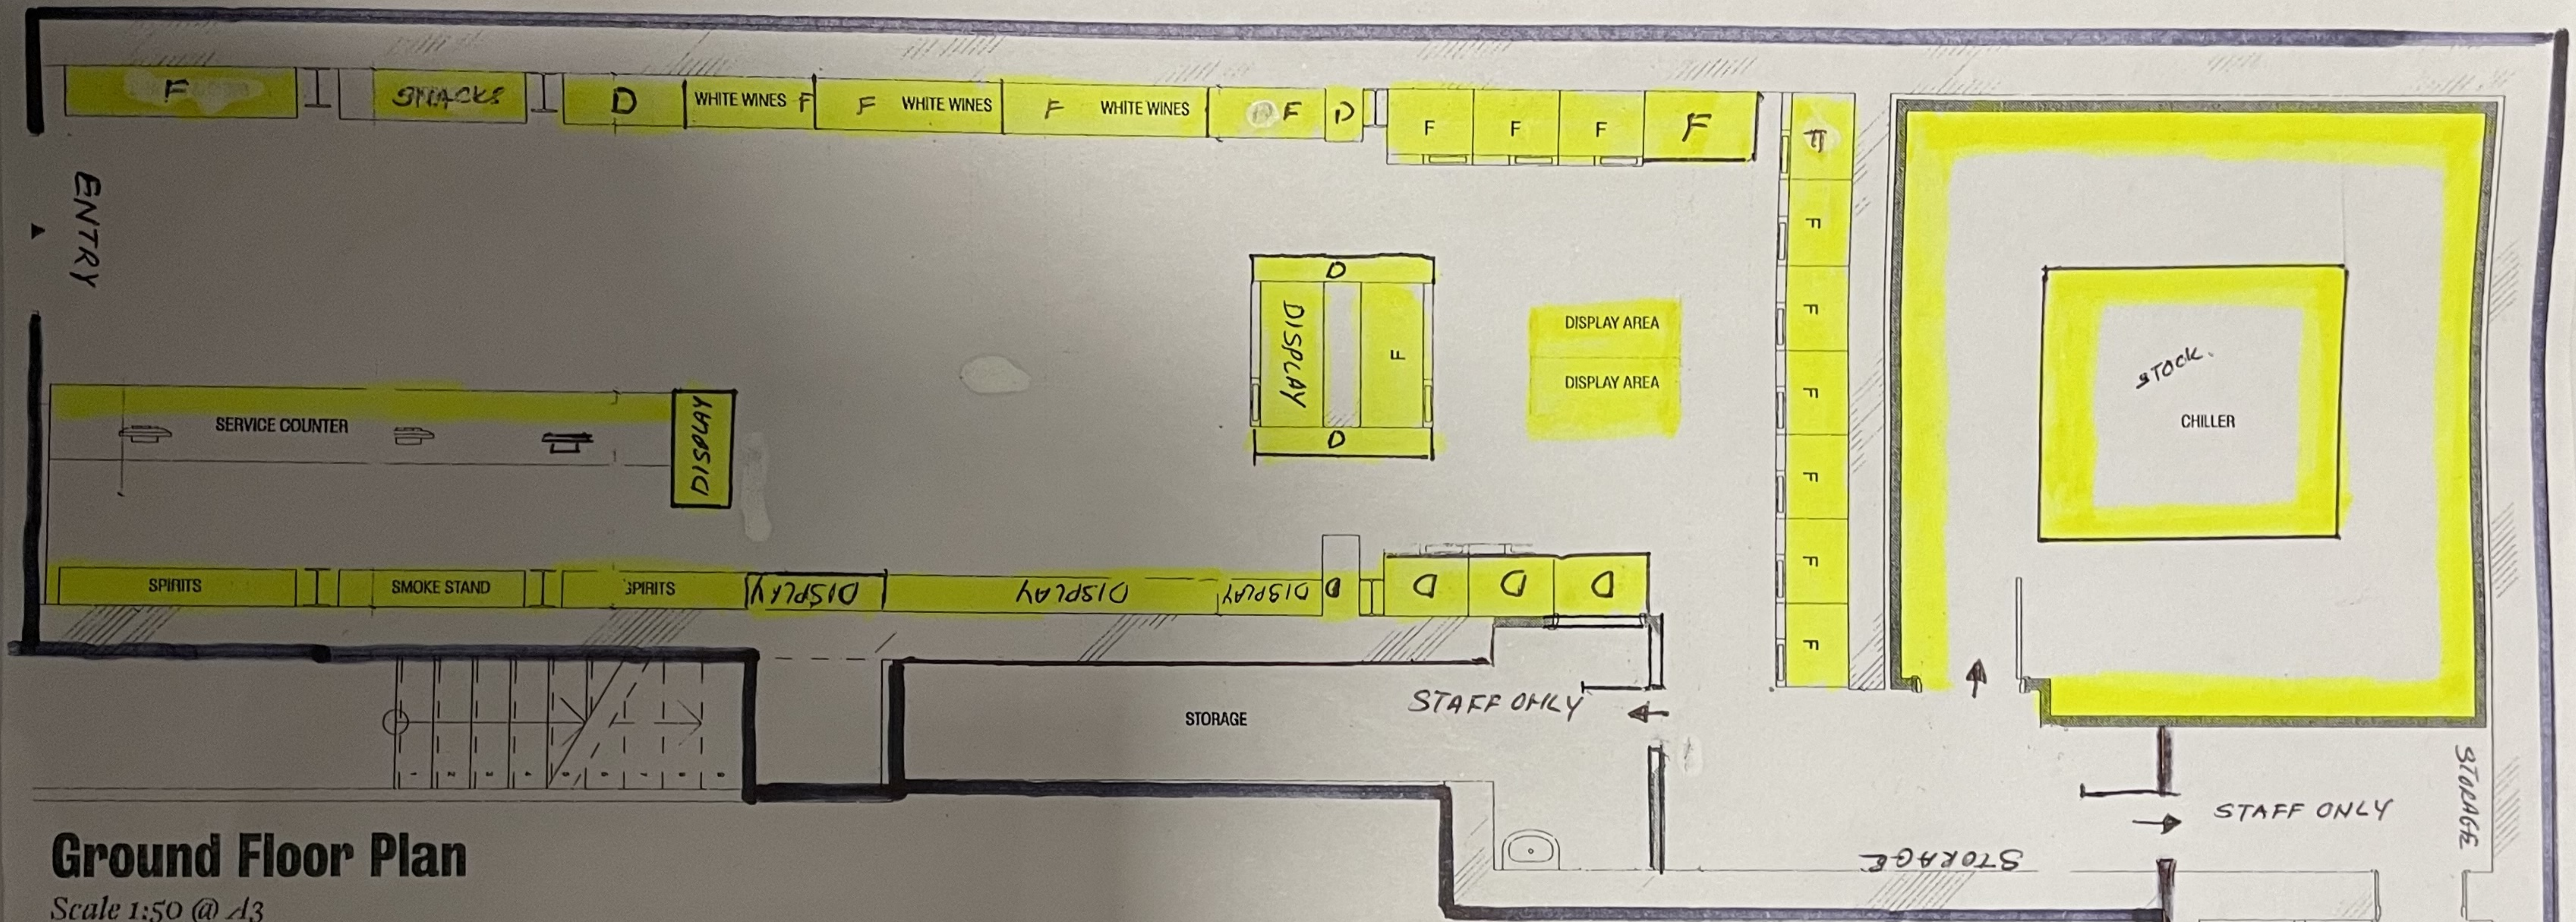

Ground Floor Plan

Scale 1:50 @ A3

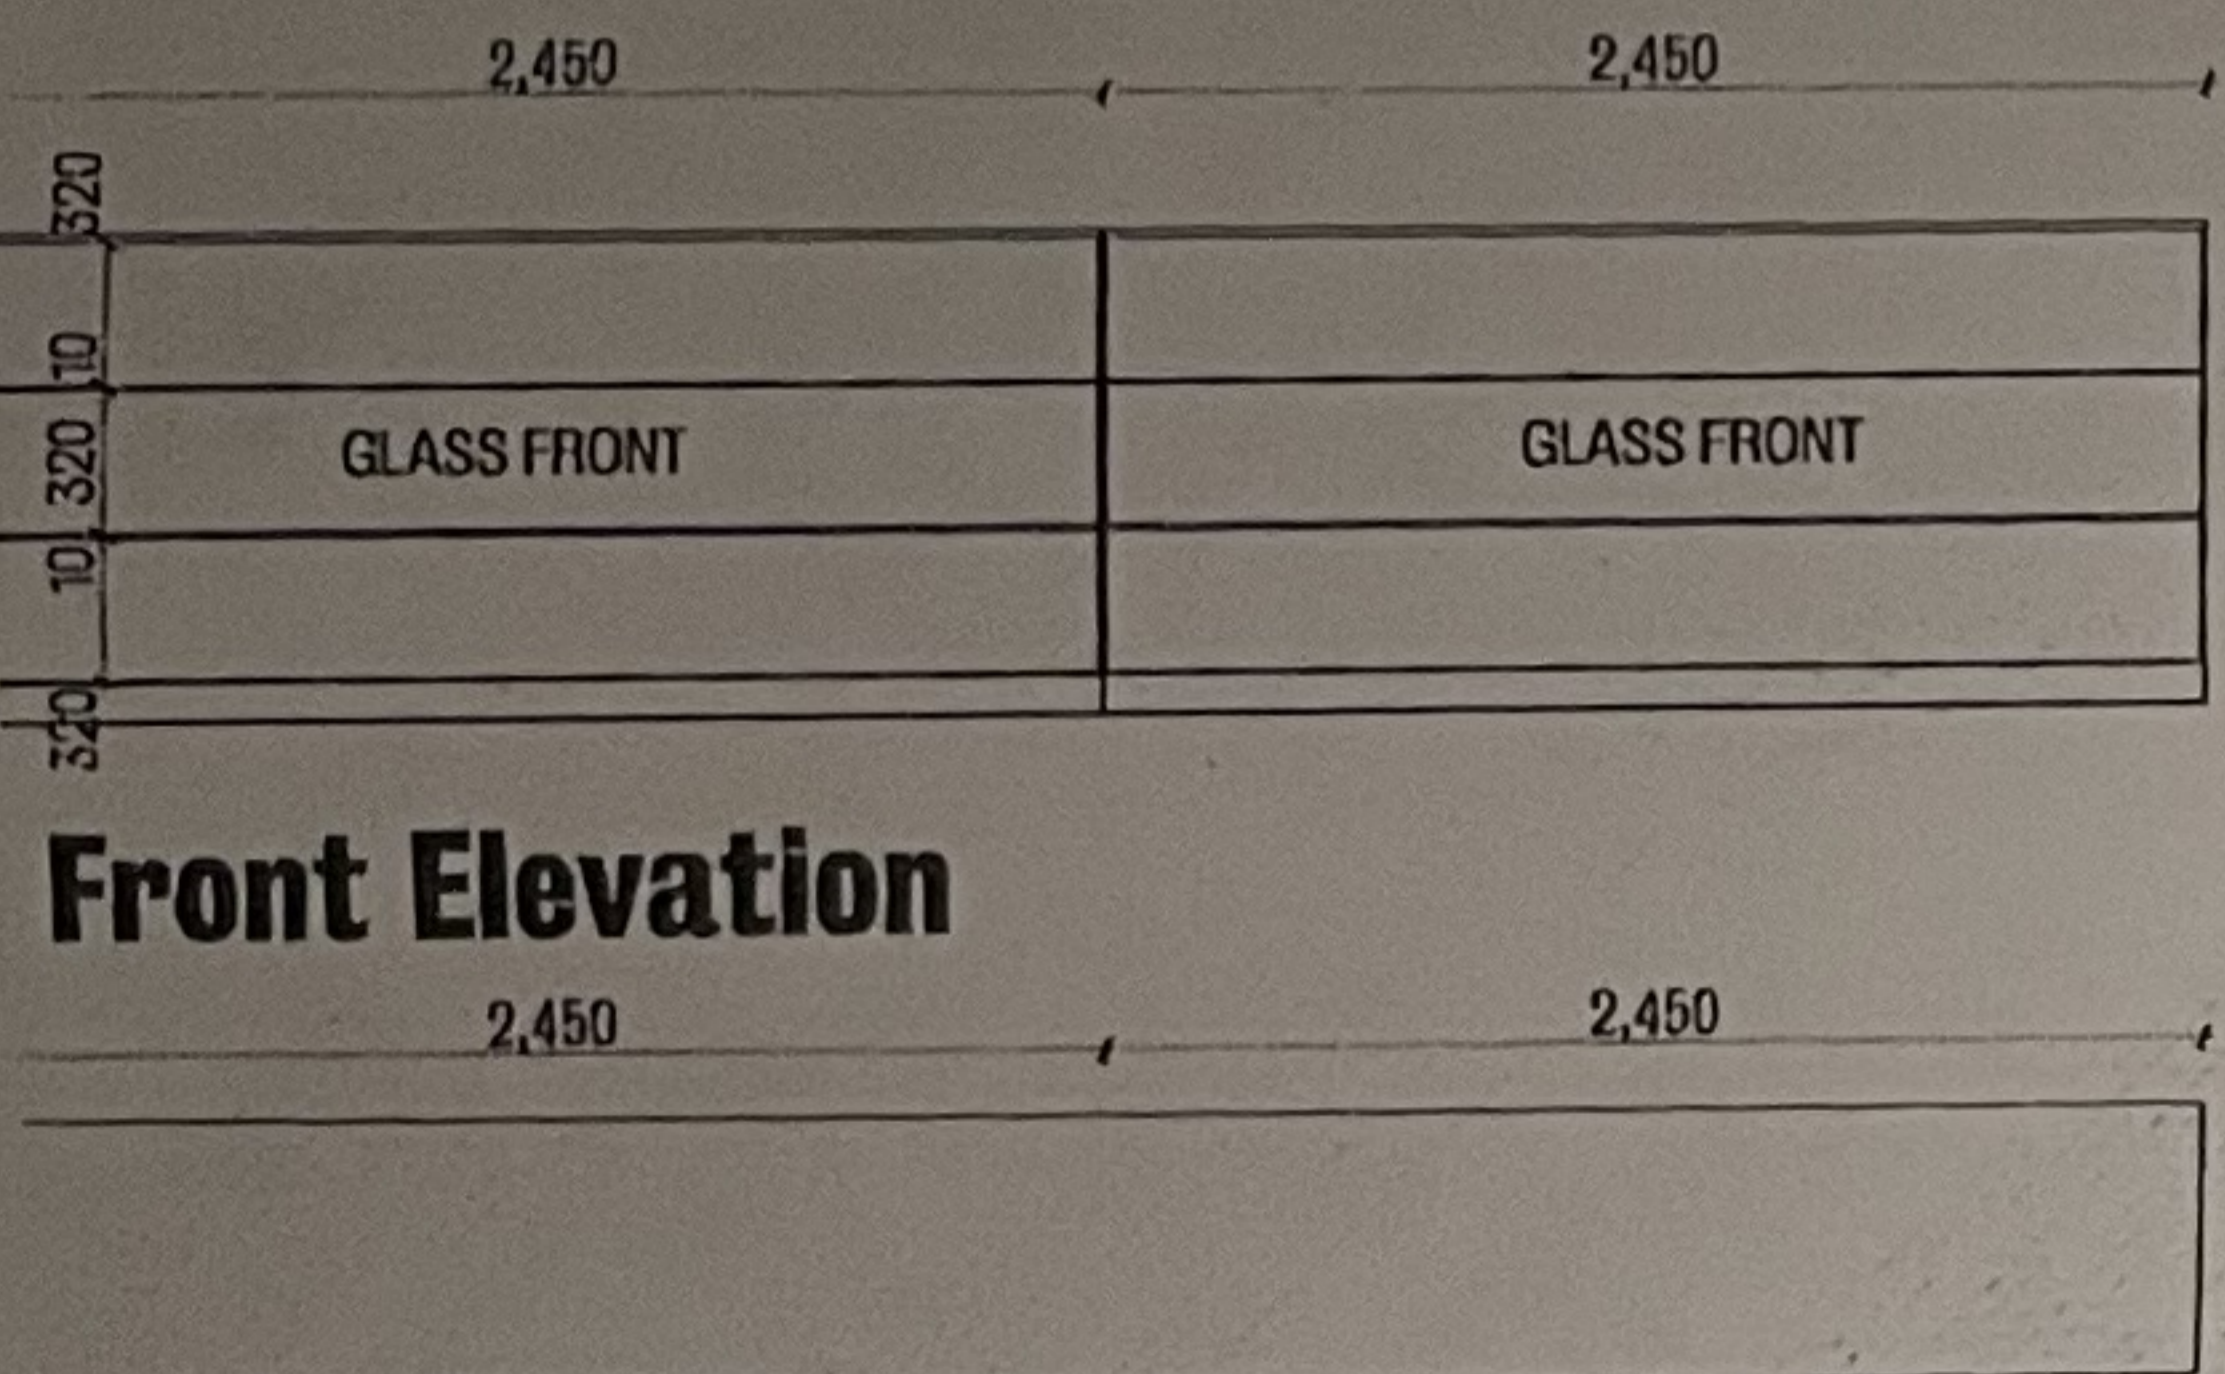

Front Elevation

Plan



Suspended Ceiling Plan

Scale 1:50 @ A3

Cuba Street

Client: Jim
Location: Cuba Street, Wellington

Date: 27 January 2022 Project No: 122
Design: R.A. Cooper Ltd

Service Counter