


**Wellington City
Council Received:
01/09/2022**

minibar
24 Courtenay Plae.

Whole of premises
Designated as
Supervised.

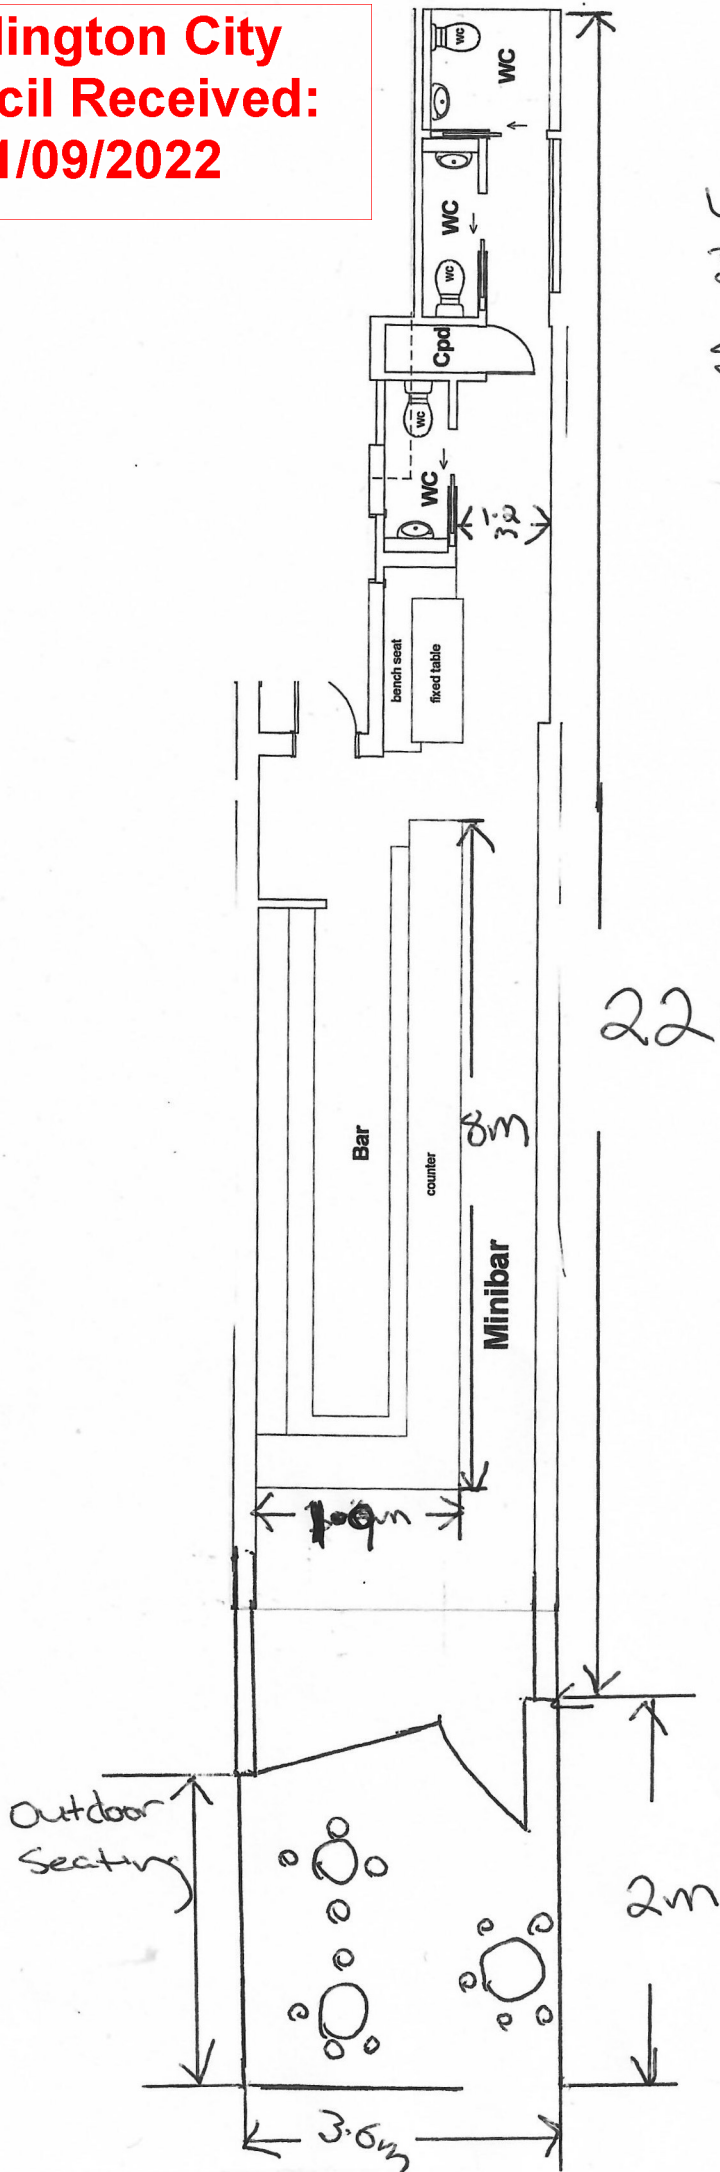




24 Courtenay Place, Wellington
PO Box 9712, Marion Square
info@minibar.co.nz




= Designation
Supervised

CONSENT DRAWINGS:
Cover sheet - Site plan
- General Arrangement 1:50
G.01W - Partition Plan
- Flooring plan
- Plumbing

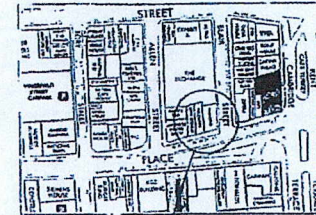

DOWNSTAIRS BAR
GROUND FLOOR
24-26 COURTENAY PLACE WELLINGTON

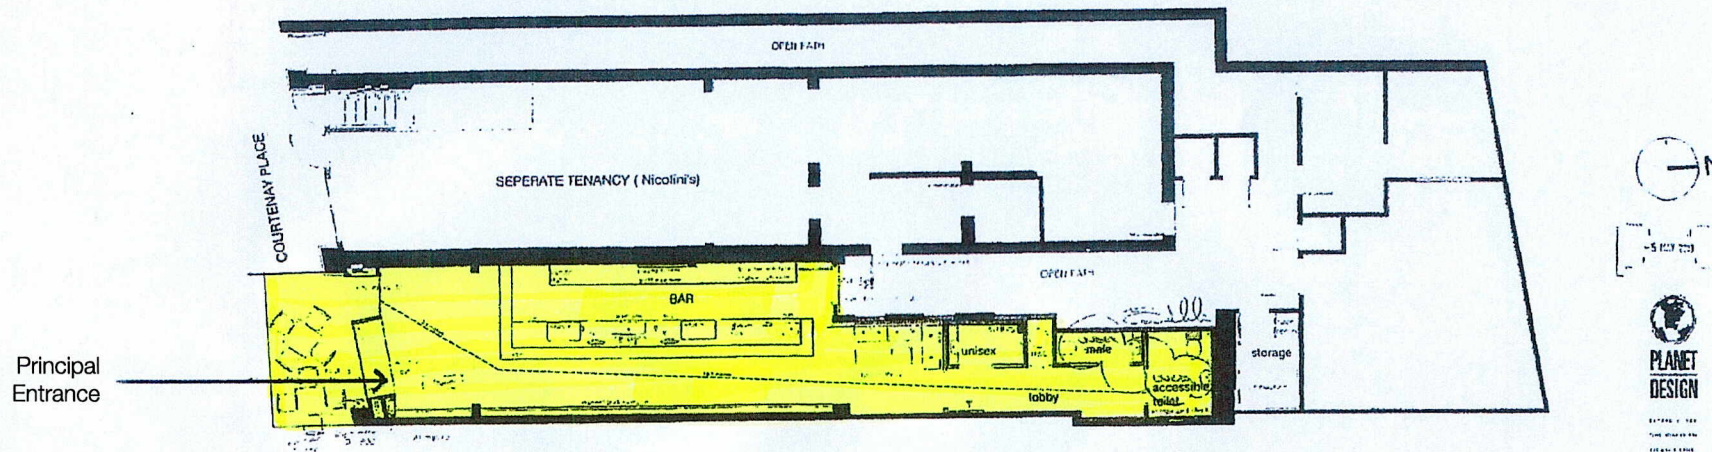

GROUND FLOOR LAYOUT
Scale 1:50 @ A1




**Wellington City Council Received:
15/07/2022**



24 Courtenay Place, Wellington
PO Box 9712, Marion Square
info@minibar.co.nz

Outdoor Area

- 2m x 4m, defined by heavy aluminium barriers that are locked to the pillars and cable tied together so they cannot be moved
- Table and stool arrangement as shown - 2 large square tables with 8 stools. After 10pm these tables are pushed closer to the sides to provide more room
- Doorman stands at the principal entrance

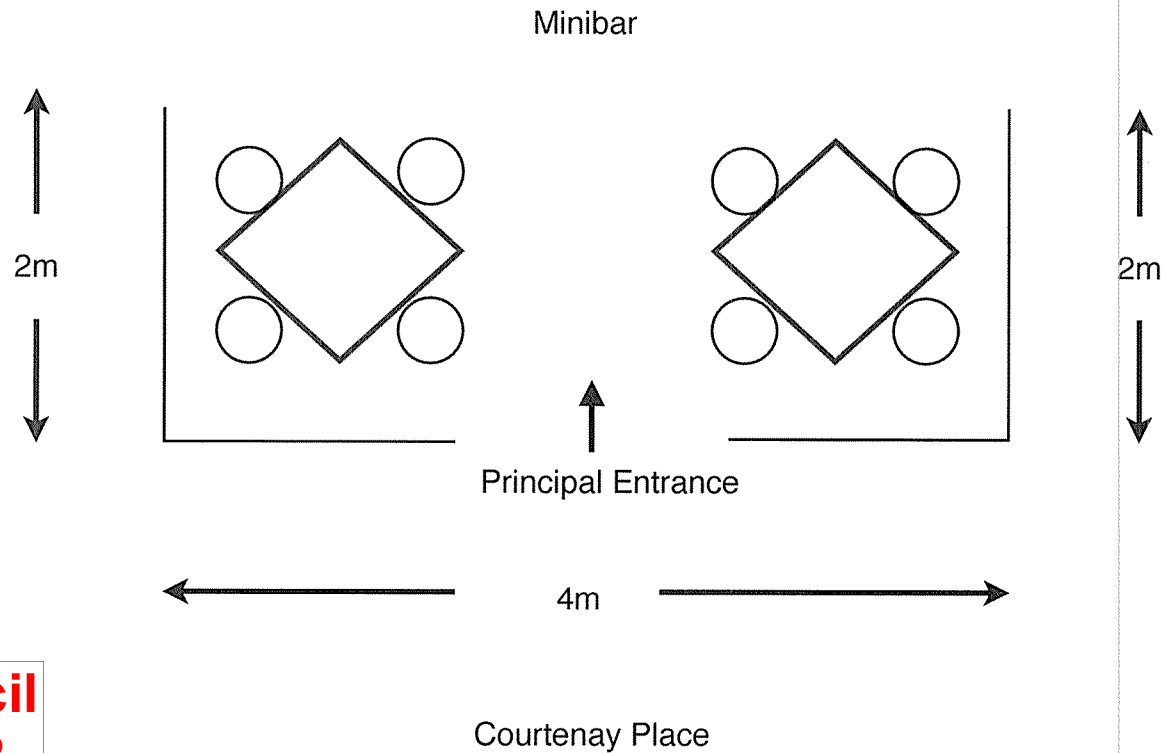

Wellington City Council
Received: 15/07/2022