

1



Data statement

Property boundaries, 20m
Contours, road names, rail line,
address & title points sourced
from Land Information NZ.
Crown Copyright reserved.

Census data - Statistics NZ.

Postcodes - NZ Post.

Other data has been compiled
from a variety of sources and its
accuracy may vary, but is
generally +/- 1m.

Property boundaries accuracy:
+/-1m in urban areas
+/-30m in rural areas


Assets, contours, water and
drainage information shown is
approximate and must not be
used for detailed engineering
design.



Scale 1:1700

APPLICANT'S PREMISES


10

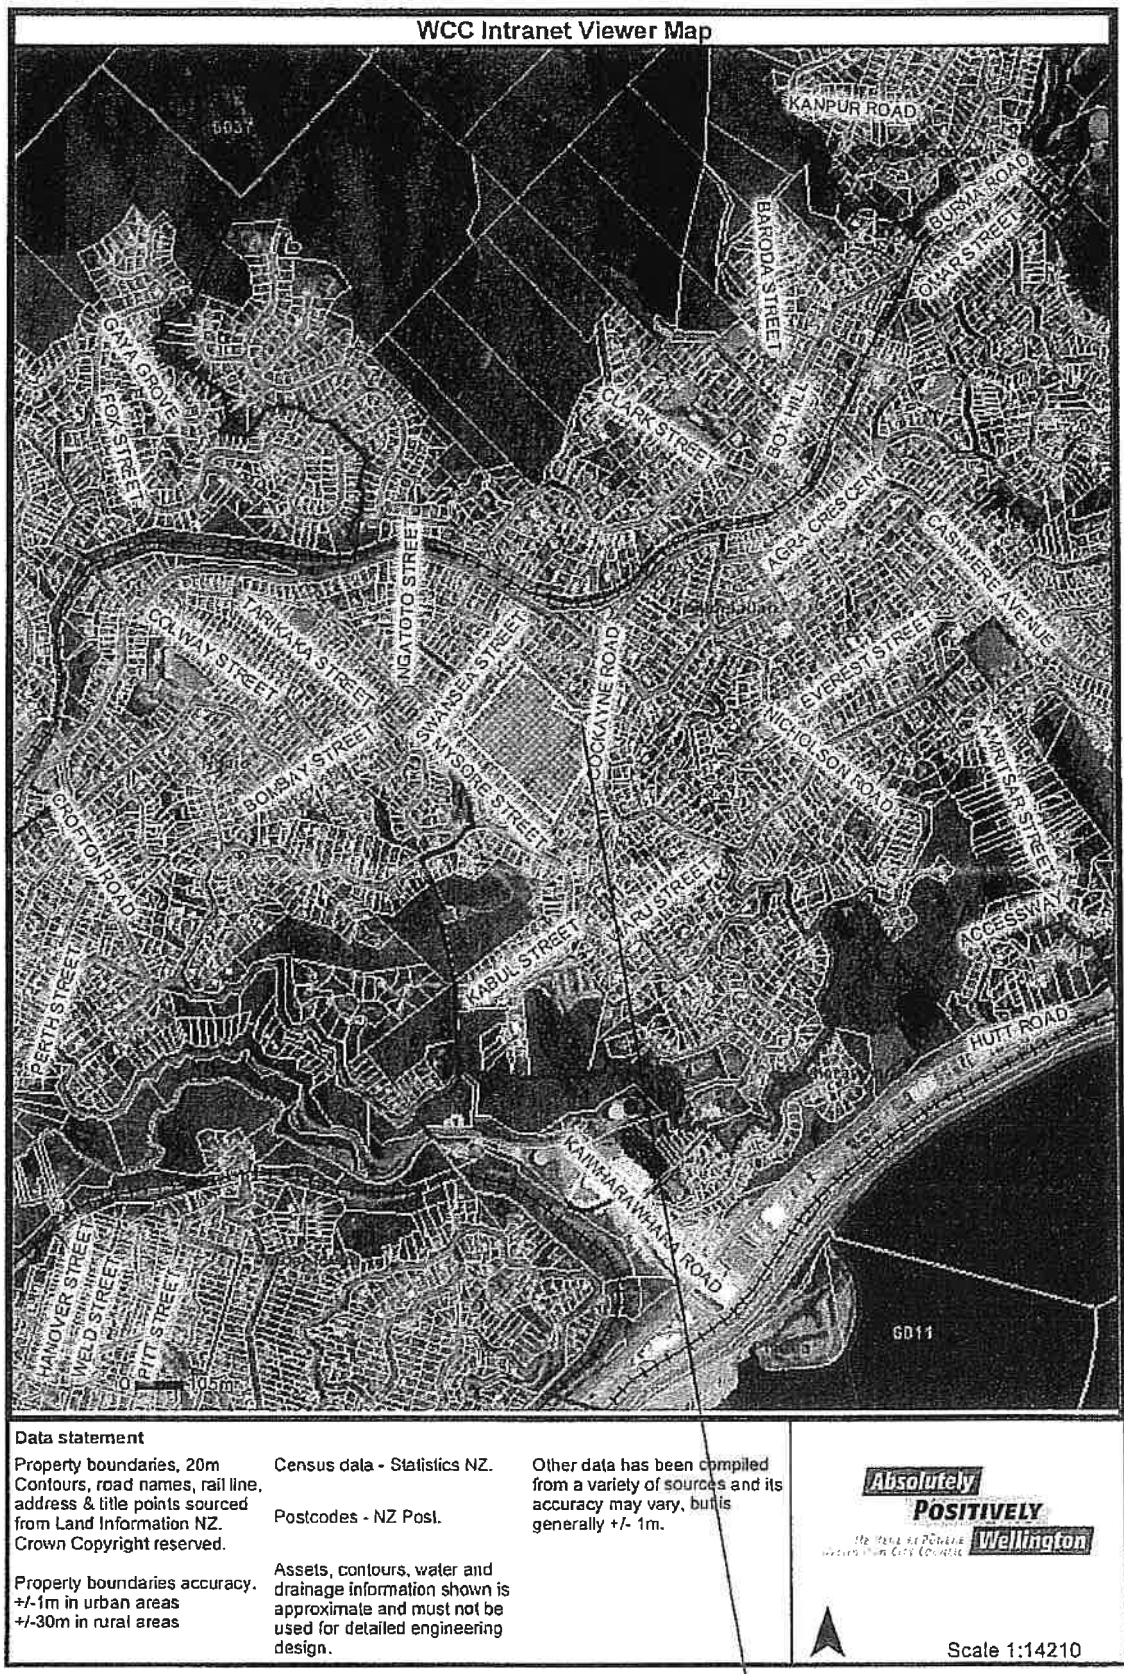

APPLICANT'S PREMISES.

**Wellington City Council Received:
10/11/2022**

**Floor plan of Upstairs Naivnville Park
Layout for Onslow Cricket Club**

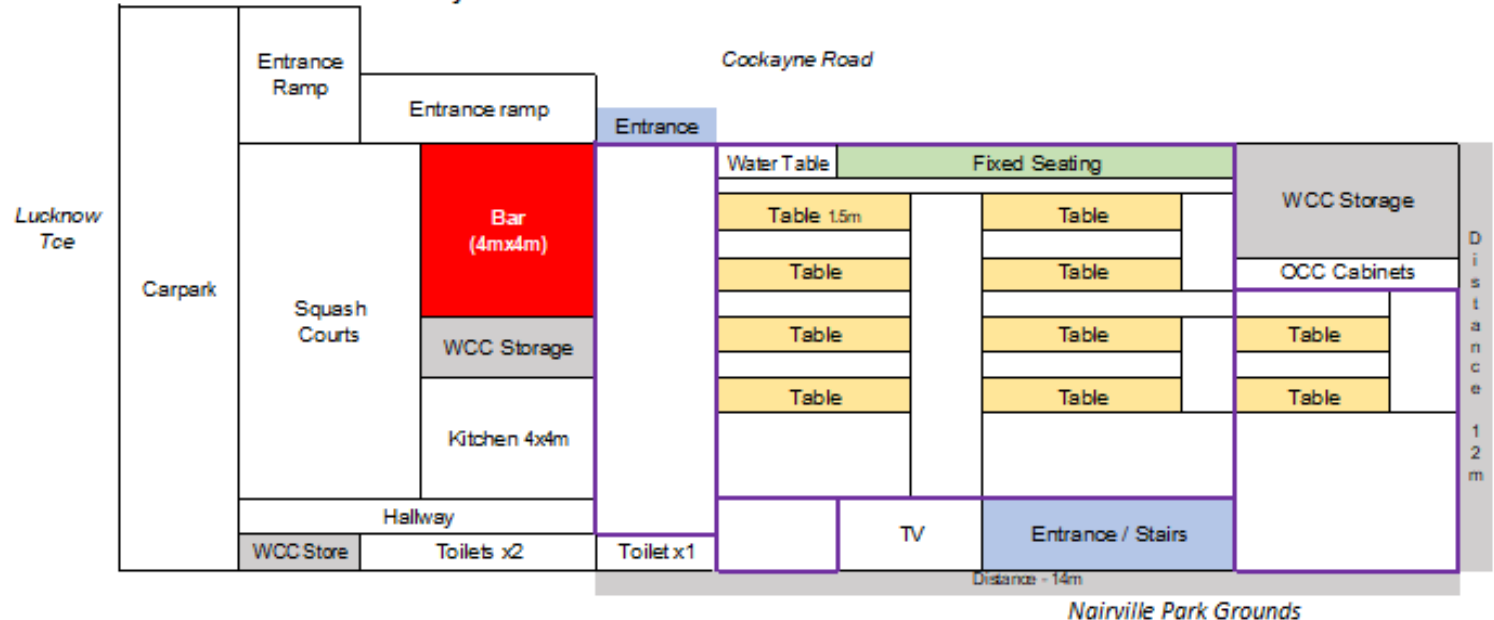

- Tables These can be moved within the overall space
- Bar Only place alcohol will be sold/served
- Open area's / walkways
- Alcohol can only be consumed in the space as marked during club hours
- Supervised area (under-18s must be with a parent or guardian)

OCC = Onslow Cricket Club
WCC = Wgtn City Council