


Please provide licence for the whole area as seen in this plan.

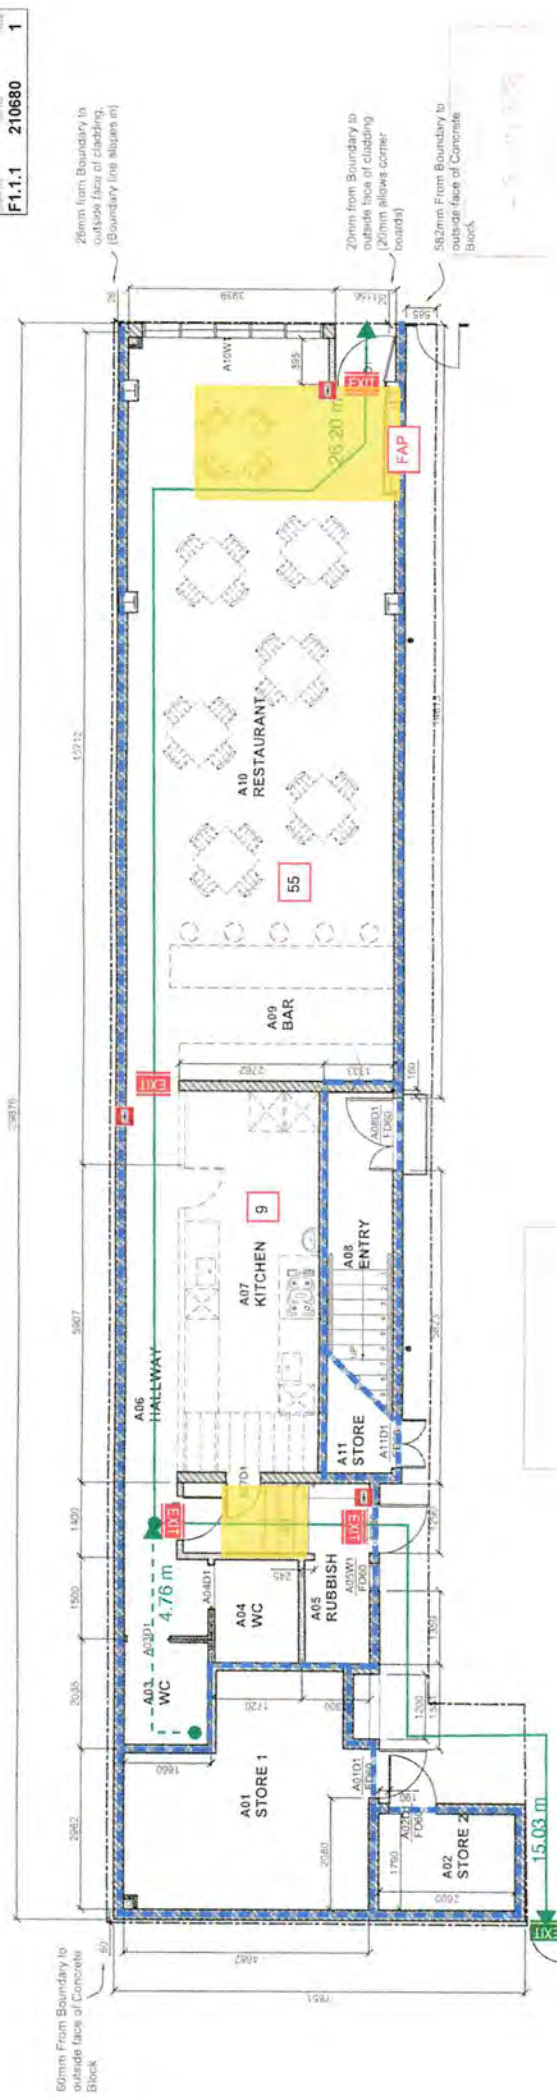

Wellington City Council
19 August 2021

WELLINGTON CITY COUNCIL
SERVICE REQUEST NO.
NO 129866
APPROVED BUILDING
CONSENT DOCUMENTS

FIRE SAFETY SERVICES	
Restaurant Fitout 12 Majorbanks Street, Wellington	
Ground Floor Plan	David Leaver
Fire Safety Layout	David Leaver
Approved By	David Leaver
Drawn By	David Leaver
Checked By	David Leaver
Scale	1:100
Job No.	210680
Sheet No.	1

Legend	
	Existing 30 minute fire separation (30)/60/90 ANARP
	Existing manual call point location
	Existing exit signage
	Indicative new exit signage
	Travel egress length
	Calculated occupant load
	Indicative emergency lighting locations
	Existing fire alarm panel location

Project	CIL APARTMENTS	Printed	Original Drawing Date	June 2004	Job #	1175	Scale	1:100
	Proposed Ground Floor Set out Plan		No. (Revision)	Revision Date	Bl.			
Drawn	RM	Checked	ALL DIMENSIONS TO BE CHECKED ON SITE					
FOR CONSTRUCTION								
[01]13								

© Copyright 2002
P.O. Box 3591, Wellington
ph: (04) 939 8222
fax: (04) 939 8221
email: info@accentarch.co.nz

