


**Wellington City Council
received: 8/03/2022**

DO NOT SCALE - IF IN DOUBT, ASK

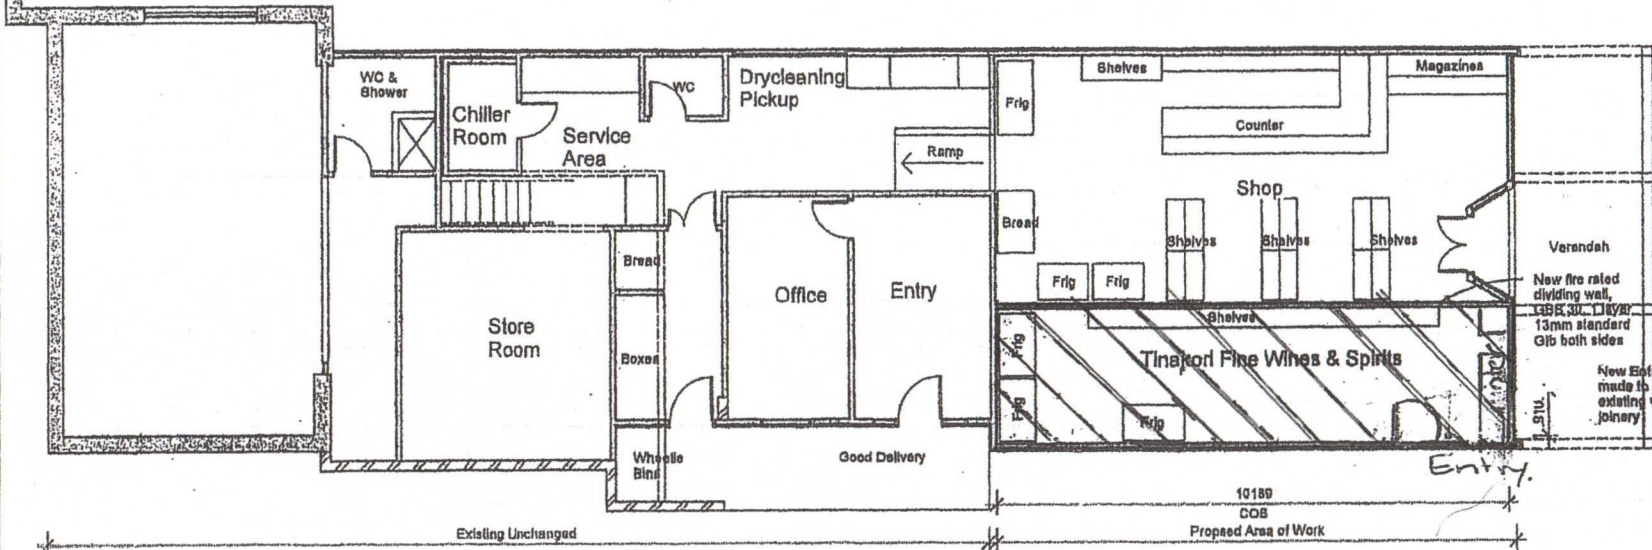

2 Proposed Floor Plan
SCALE 1 : 100

Whole premise designated supervised.

NOTES
AS/NZS 9190 is to comply with NZS 3604 and the New Zealand Building Code.
This drawing is to be read in conjunction with all others.
All dimensions to be checked and verified on site before any work begins.
Unless otherwise stated all dimensions are in millimetres.
These drawings are subject to copyright.

DO NOT SCALE
Use dimensions only.

REVISIONS:

No.	Date	Description
1	10-11-10	BUILDING CONSBET

ISSUE	
BUILDING CONSENT	
PROJECT TITLE	
348 Tinakori Road	
DRAWING TITLE	
Floor Plans	
DATE	
22-11-10	
ORIGINAL SHEET SIZE	AS SHEET SCALE
A3	1 : 100
DRAWN BY	CHECKED BY
HM	HM
PROJECT #	TYPE
1005	W
DRAWING #	REV#
1.02	1

C:\Documents and Settings\user\My Documents\Jobs\1005 - 348 Tinakori Road\CAD\1005 - 348 Tinakori Road.dwg FILE NAME: 22112010 08:11:24 P.M. PLOT DATE: