

Received
 Wellington City Council
 Date 20/05/22

HALL ROOM
 EXISTING INTERLOCK BRICK PAVE TO BE REPT TO NEW FL AS SHOWN

SHOP 11.
 NEW CONC. BLOCK WALL SEE SHIT A11
 EXISTING CONC. WALL CMT SEE SHIT A05

REMOVE IP AND MAKE GOOD EXISTING DOOR OPENING

EXISTING FIRE EGRESS

SEE SHEET A05 FOR TILE & PARTITION LAYOUT

Proposed Cafe
 108.8 sqm

CAFE

SHOP 9

SHOP 10

SHOP 6

SHOP 5

SHOP 4

SHOP 3

SHOP 2

SHOP 1

SHOP 7

SHOP 8

MANNERS ST.


NOLLIS ST.

CORNER TATTOO SECTION

1990
 Refurbishment

Received
Wellington City Council
Date 20/05/22

BOTTEGA - DUKES ARCADE

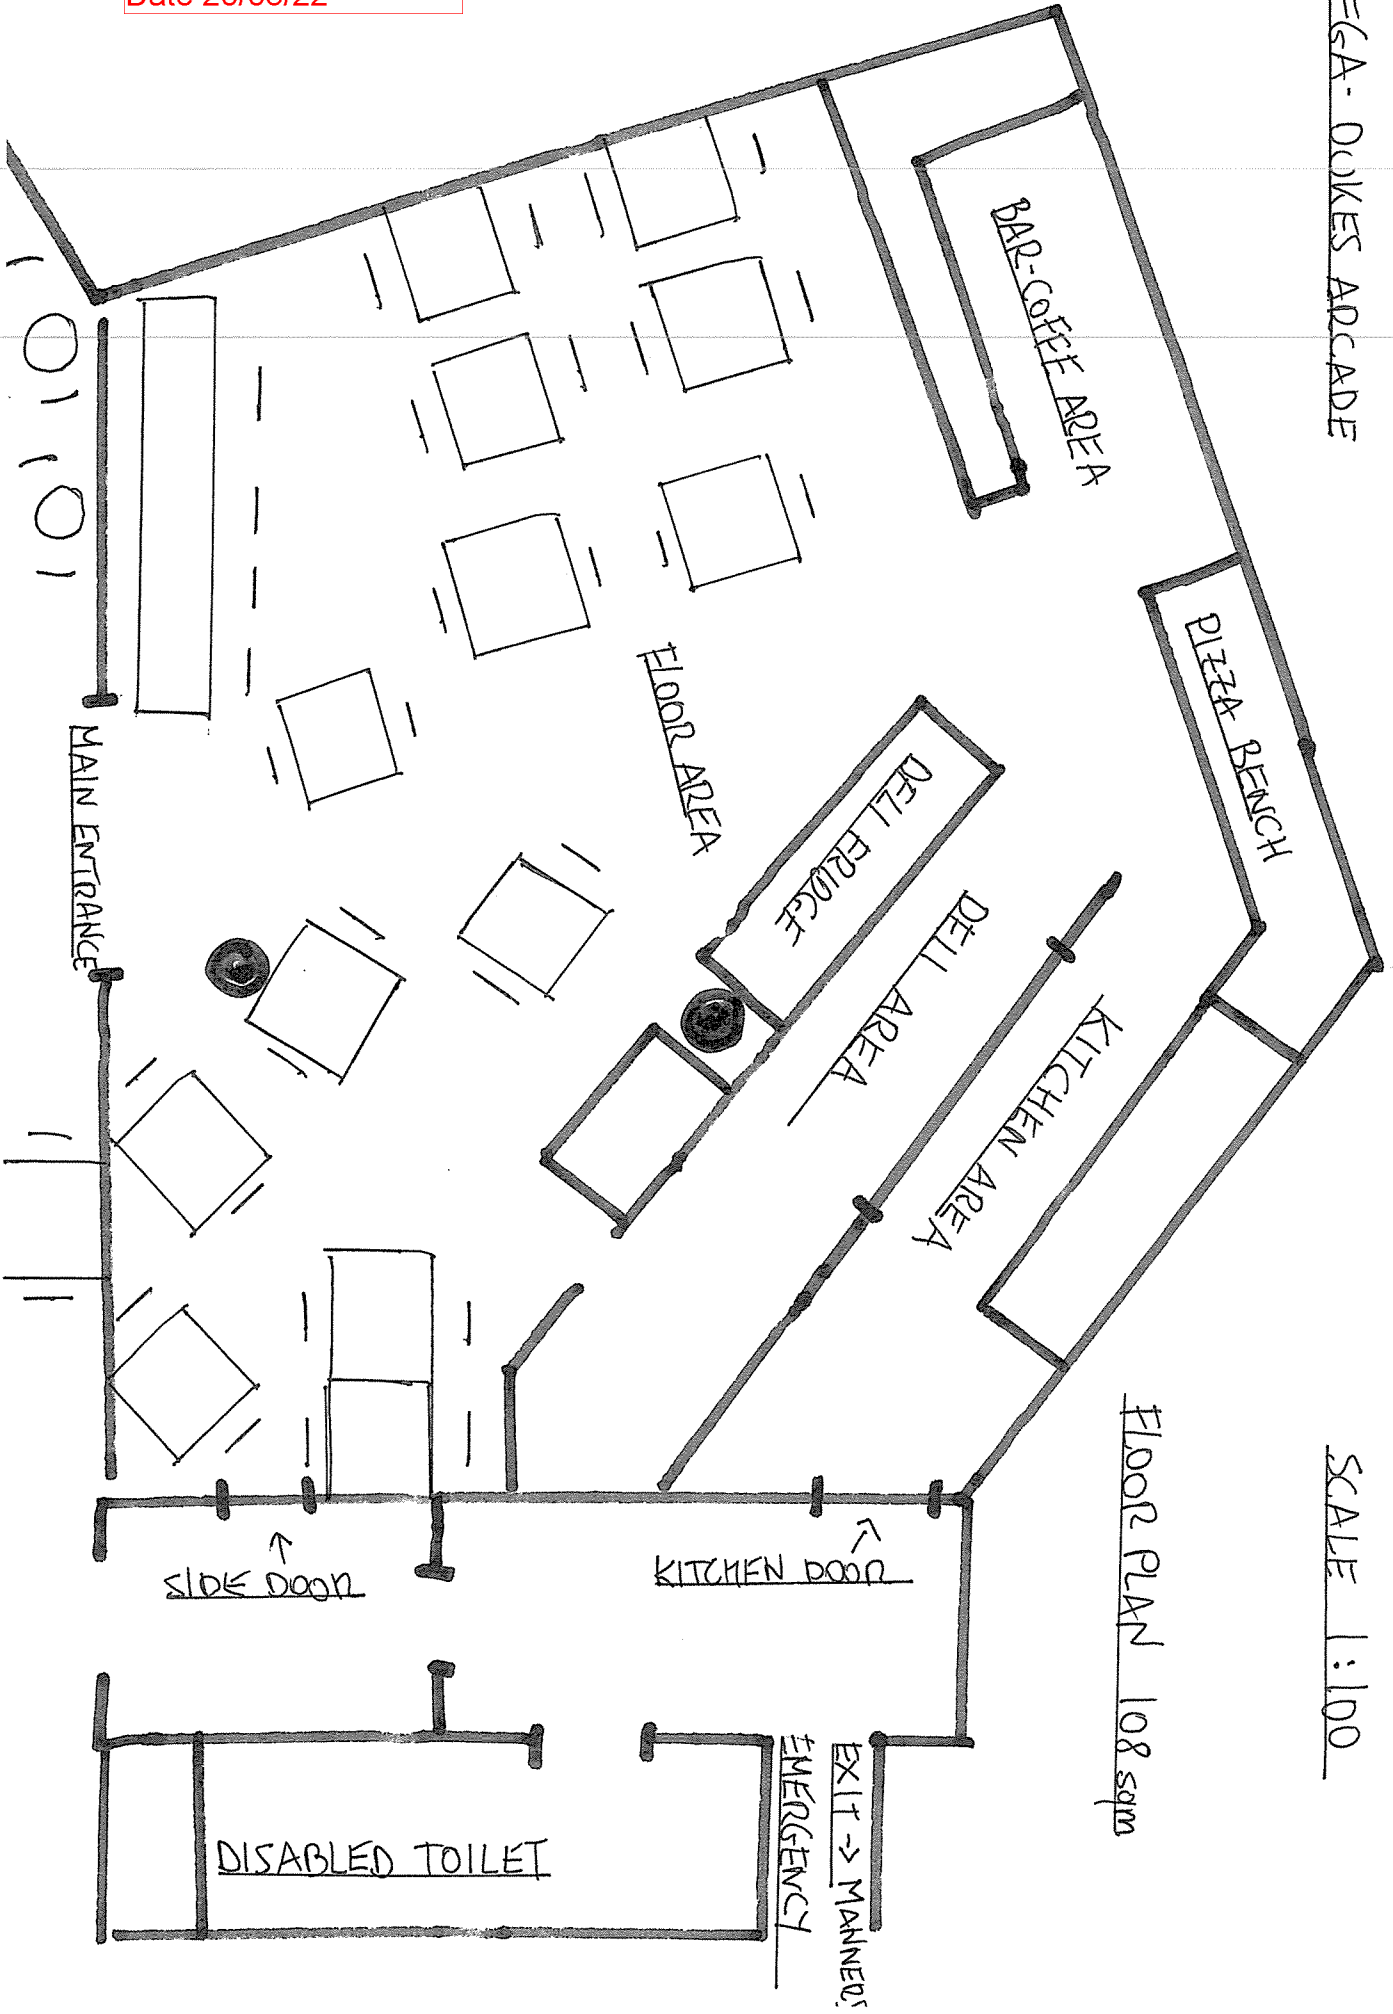

FLOOR PLAN 108 sqm

SCALE 1:100