

SCHEDULE OF OCCUPANCY

NLA: 442 m2

3 UNSEX WCS
 1 ACCESSIBLE SHOWER/WC
 PRIVATE BAR & LOUNGE
 EVENT ONE
 EVENT TWO
 PLANT ROOM
 WASTE STORE
 BIKE STORE/RACKS


Revisions

A	13.12.19	FOR INFORMATION
B	20.12.19	PRELIMINARY DESIGN

Notes

CONFIRMED LICENSED AREA

Georgie Robertson
 Authorised Agent for:
 Licensee: Generator New Zealand Limited
 Date: 18th June 2021

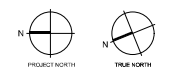

- Consultants**
- Project Manager
 - Structural Engineer
 - Mechanical Engineer
 - Fire Engineer
 - Electrical Engineer
- Client**
- Precinct Properties Holdings Ltd

**Warren and Mahoney Architects
 New Zealand Ltd**

Ground Floor, Mason Bros,
 139 Pakenham Street West
 Wynyard Quarter
 Auckland 1010
 New Zealand
 Phone +64 9 309 4894

Registered Architects and Designers
www.warrenandmahoney.com

Project Title

**30 WARING TAYLOR
 STREET**
 Wellington

Drawing Title

**FITOUT - BASEMENT
 FLOOR PLAN**

Drawing Status

**PRELIMINARY
 DESIGN**


Drawing Details

Scale: As indicated @ A1
 Date: 20.12.19
 Job No: 8924
 Drawn: Author
 Checked: Checker

Drawing No A80.001 **Revision** (B)

Note: Fitout drawings included for information

Wellington City Council Received: 10/10/2022

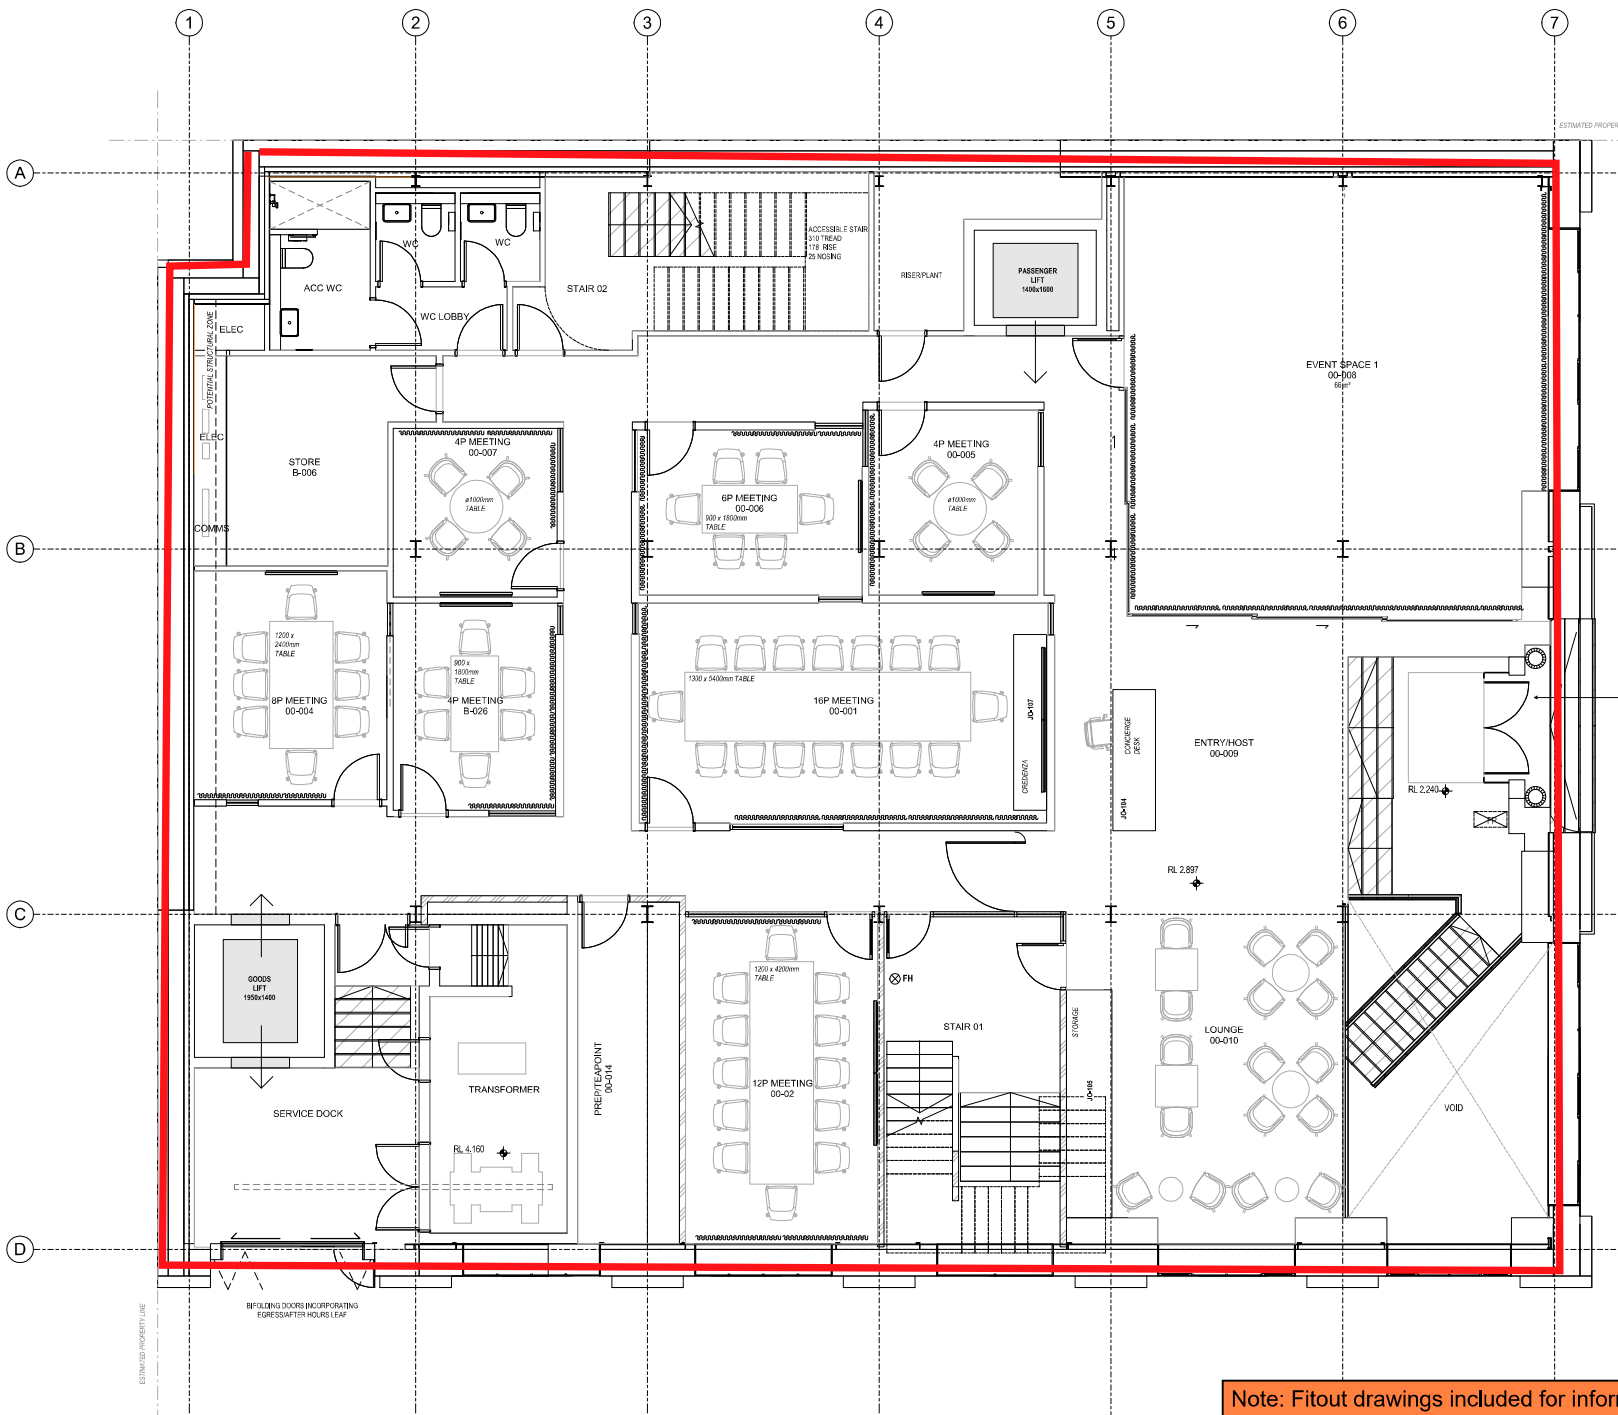

SCHEDULE OF OCCUPANCY

NLA: 404 m2

- 1 NO. 16 PERSON BOARDROOM
- 1 NO. 12 PERSON MEETING ROOM
- 1 NO. 8 PERSON MEETING ROOM
- 2 NO. 6 PERSON MEETING ROOMS
- 1 NO. 4 PERSON MEETING ROOMS
- 1 NO. TEAPPOINT/PREP KITCHEN
- HOST/RECEPTION
- 1 NO. STORAGE UNIT
- 2 NO. UNISEX WC'S
- 1 NO. ACCESSIBLE WC/EOT SHOWER
- 1 NO. TRANSFORMER ROOM
- 1 NO. COMMS ROOM
- ACCESSIBLE ENTRANCE
- LOADING BAY

CONFIRMED LICENSED AREA

Georgie Robertson
 Authorised Agent for:
 Licensee: Generator New Zealand Limited
 Date: 18th June 2021

All dimension to be verified on site before producing shop drawings or commencing any work. Do not scale. The copyright of this drawing remains with Warren and Mahoney Architects Ltd.

Revisions

A	13.12.19	FOR INFORMATION
B	20.12.19	PRELIMINARY DESIGN

Notes

EXISTING ENTRY WALLS REMOVED, NEW PARTITION WALLS AND DOORS

Consultants

- Project Manager
- Structural Engineer
- Mechanical Engineer
- Fire Engineer
- Electrical Engineer

Client

Precinct Properties Holdings Ltd

Warren and Mahoney Architects New Zealand Ltd

Ground Floor, Mason Bros,
 139 Pakemham Street West
 Wynyard Quarter
 Auckland 1010
 New Zealand
 Phone +64 9 309 4894

Registered Architects and Designers
www.warrenandmahoney.com

Project Title

30 WARING TAYLOR STREET
 Wellington

Drawing Title

FITOUT - GROUND FLOOR PLAN

Drawing Status

PRELIMINARY DESIGN

Drawing Details

Scale As indicated @ A1
 Date 20.12.19
 Job No 8924
 Drawn Author
 Checked Checker

Drawing No A80.002 **Revision** (B)

WARREN AND MAHOEY

Note: Fitout drawings included for information

Wellington City Council Received: 10/10/2022