

Seaton Bowling Club
Site Plan
Area to be licensed =
① perimeter entrance



LOT 31
DP 2233
REFER TO RESOURCE CONSENT SR #133061

Total Site Area: 4328m²
Existing Gross Floor Area: 603m²
Proposed Gross Floor Area: 820m²
Existing Clubhouse Footprint: 282m²
Existing Shed Footprint: 35m²
Proposed Extension Footprint: 74m²
Total Site Coverage: 391m² or 9%

NOTES:
ALL WORK IS TO COMPLY WITH NZS 3904 & NZS 3905 FOR BUILDING CONSTRUCTION.
DO NOT SCALE - USE DIMENSIONS ONLY.
THIS DRAWING IS TO BE READ IN CONJUNCTION WITH ALL OTHERS.
ALL DIMENSIONS ARE TO BE CHECKED BEFORE COMMENCING ANY WORK.
UNLESS STATED OTHERWISE, ALL DIMENSIONS ARE IN MILLIMETRES.
COPYRIGHT ON THIS DRAWING IS RESERVED

NO.	DATE	DESCRIPTION
A	22/03/05	Resource Consent Issue
B	23/11/05	Specifications / CND
C	08/03/06	Review
D	15/04/06	Building Consent Issue
E	15/04/06	Tender Issue
F	09/11/08	Revised Tender Issue

SCALE	TENDER
PROJECT TITLE	SEATON BOWLING CLUB
ADDITIONS & ALTERATIONS	
DRAWING TITLE	12 DUNDAS STREET SEATON
SCALE	DATE
SCALE 1:200 @ A1	14/11/08
1:400 @ A3	
DRAWN	CHECKED
RDS	WB
COR NO.	DRAWING NO.
1093	W1.01
	1


Seafoun Bowling Club
Clubrooms ground floor

① = principle entrance

② bathrooms - 1 x male
- 1 x female
- 1 x wheelchair accessible

③ areas that are resurfaced = nil

④ areas that are supervised = nil

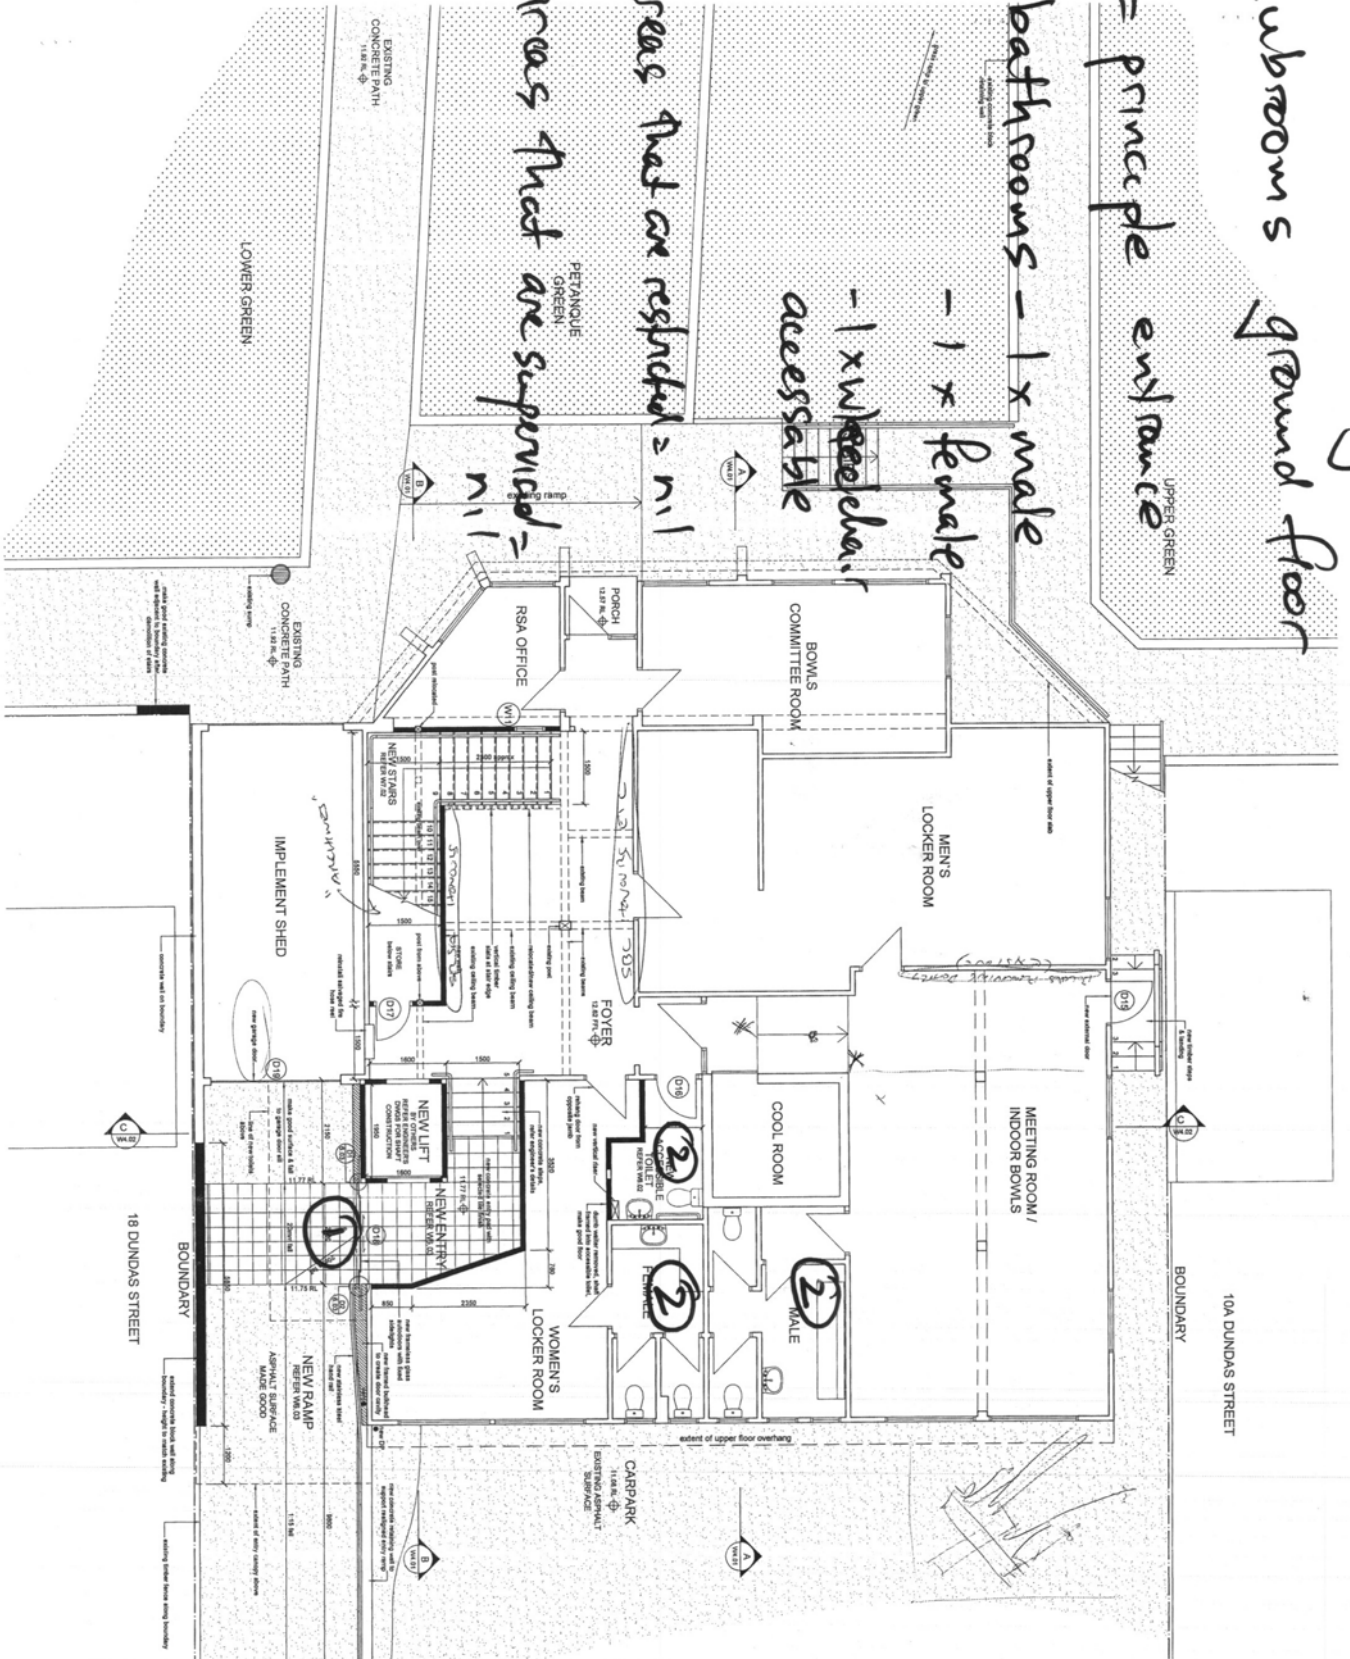

NOTES:
ALL WORK IS TO COMPLY WITH NZS 3903 & THE NEW ZEALAND BUILDING CODE
DO NOT SCALE - USE DIMENSIONS ONLY
THIS DRAWING IS TO BE READ IN CONJUNCTION WITH ALL OTHERS
ALL DIMENSIONS ARE TO BE CHECKED AND CONFIRMED ON SITE BEFORE ANY WORK UNLESS STATED OTHERWISE. ALL DIMENSIONS ARE IN MILLIMETRES.
COPYRIGHT ON THIS DRAWING IS RESERVED

NO.	DATE	DESCRIPTION
A	23/11/05	Structural/Arch/EN/C
B	14/12/05	Structural/Arch
C	11/01/06	Structural/Arch
D	25/01/06	Schindler
E	08/03/06	Review
F	24/03/06	GRD
G	18/04/06	Building Consent Issue
H	18/04/06	Tender Issue
1	02/10/06	Revised Scope of Works
2	08/11/06	Revised Tender Issue

SCALE: 1:50 @ A1
DATE: 14/11/06
DRAWN: [Signature]
CHECKED: [Signature]
RDSB / OK: [Signature]
206 NO. DRAWING NO. 1093 W2.03 2


PROJECT TITLE: SEATOUN BOWLING CLUB ADDITIONS & ALTERATIONS
DRAWING TITLE: PROPOSED GROUND FLOOR PLAN
DRAWING NO.: 1093 W2.03 2

Seaton Bowling Club
Clubrooms first floor

① = principle entrance

② bathrooms
1, male
1, female

③ area alcohol sold

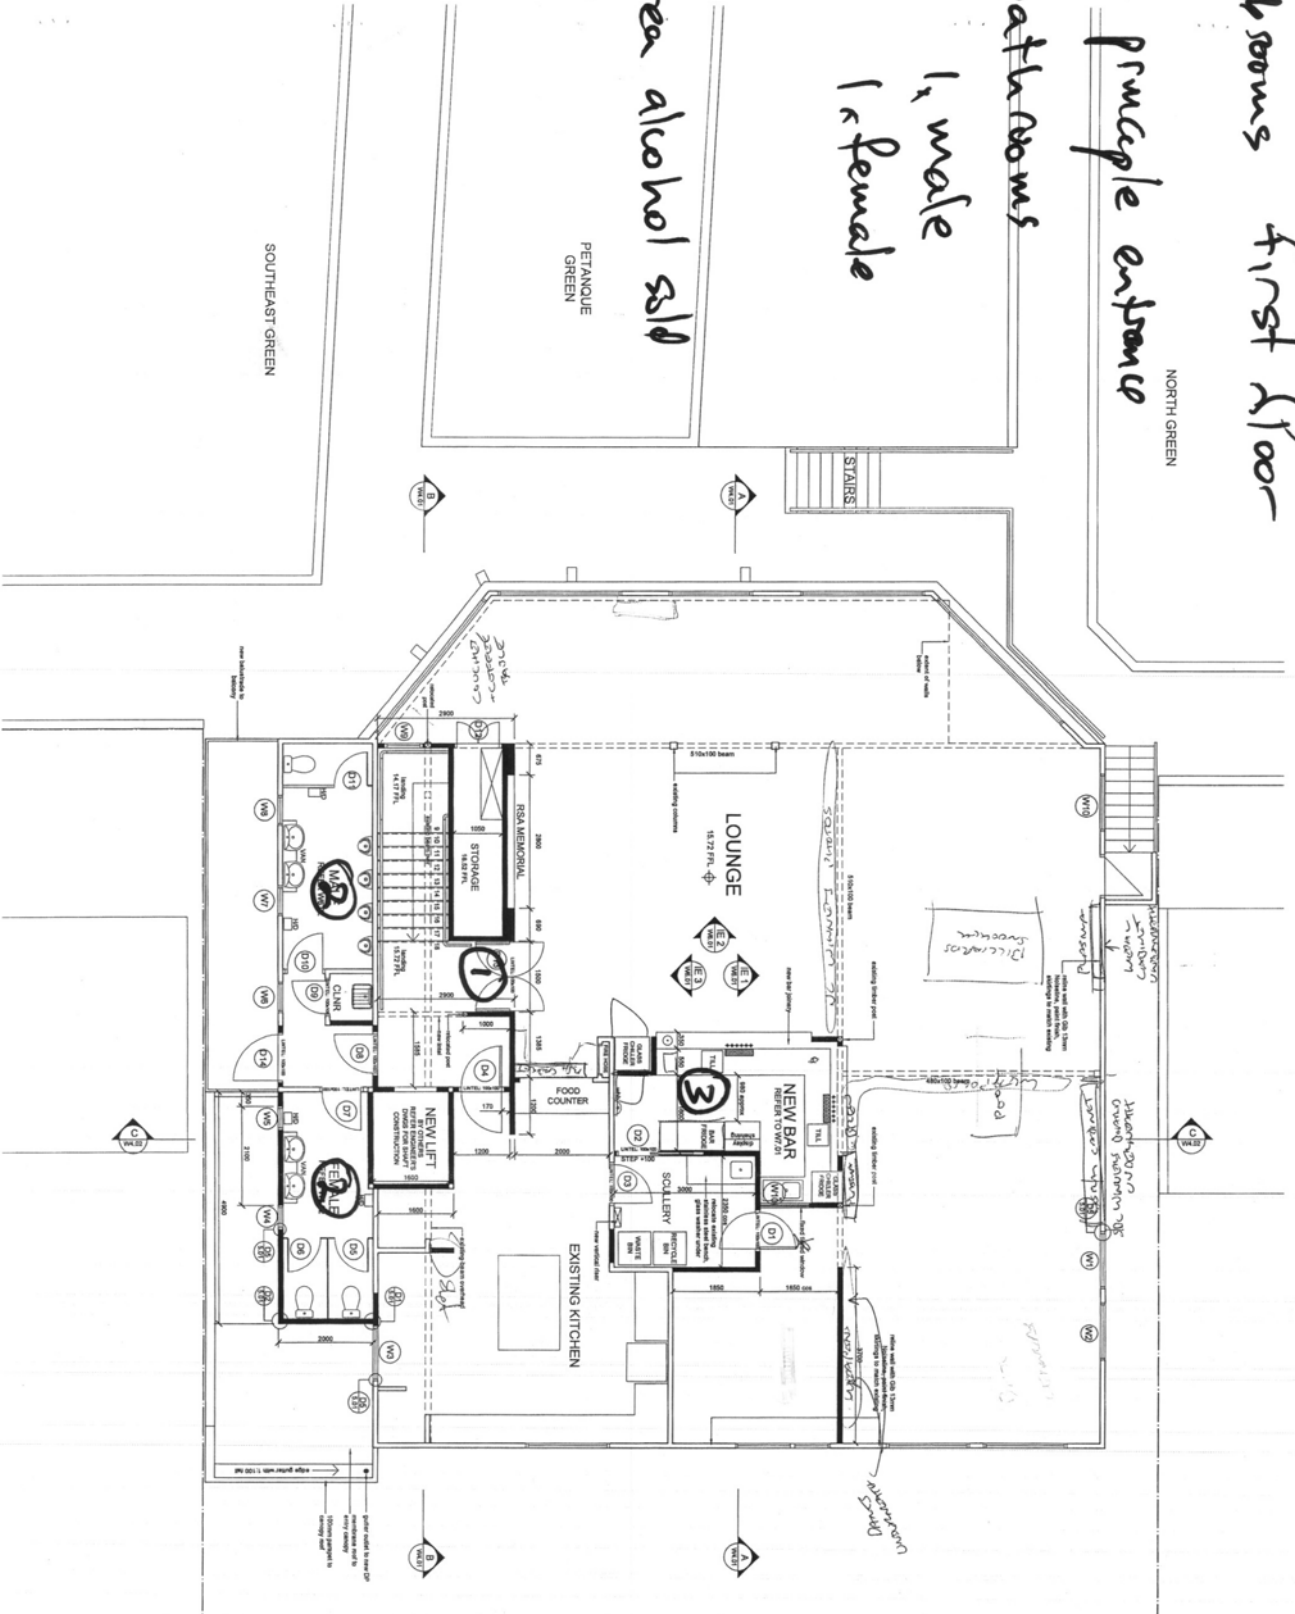

NOTES:
1. THE WORK IS TO COMPLY WITH NZS 3904 & 71. THE WORK IS TO BE COMPLETED IN ACCORDANCE WITH THE SPECIFICATIONS AND CONDITIONS OF CONTRACT.
2. DO NOT SCALE - USE DIMENSIONS ONLY.
3. THIS DRAWING IS TO BE USED FOR INFORMATION ONLY.
4. ALL DIMENSIONS ARE TO BE CHECKED AND VERIFIED ON SITE BEFORE ANY WORK BEGINS.
5. UNLESS STATED OTHERWISE, ALL DIMENSIONS ARE IN MILLIMETERS.
6. COPYRIGHT ON THIS DRAWING IS RESERVED

NO.	DATE	DESCRIPTION
A	23/11/20	Specialist/Initial /C/O
B	14/12/20	Specialist/Initial /C/O
C	11/01/20	Specialist/Initial
D	25/01/20	Schneider
E	08/02/20	Review
F	24/02/20	C/O
G	15/04/20	Building Consent Issue
H	15/04/20	Final Review - Finalized
I	02/10/20	Revised Scope of Work
J	09/11/20	Revised Tender Issue

TENDER

PROJECT TITLE:
SEATON BOWLING CLUB ADDITIONS & ALTERATIONS

DRAWING TITLE:
PROPOSED UPPER FLOOR PLAN

SCALE: 1:50 @ A1
DATE: 14/11/20

DATE: 11/01/20
CHECKED: MB

DATE: 11/01/20
DRAWN: RDS/OK

JOB NO: 1093
DRAWING NO: W2.04
REV: 3