


**Whole Store
Undesignated**

Designated Alcohol Area

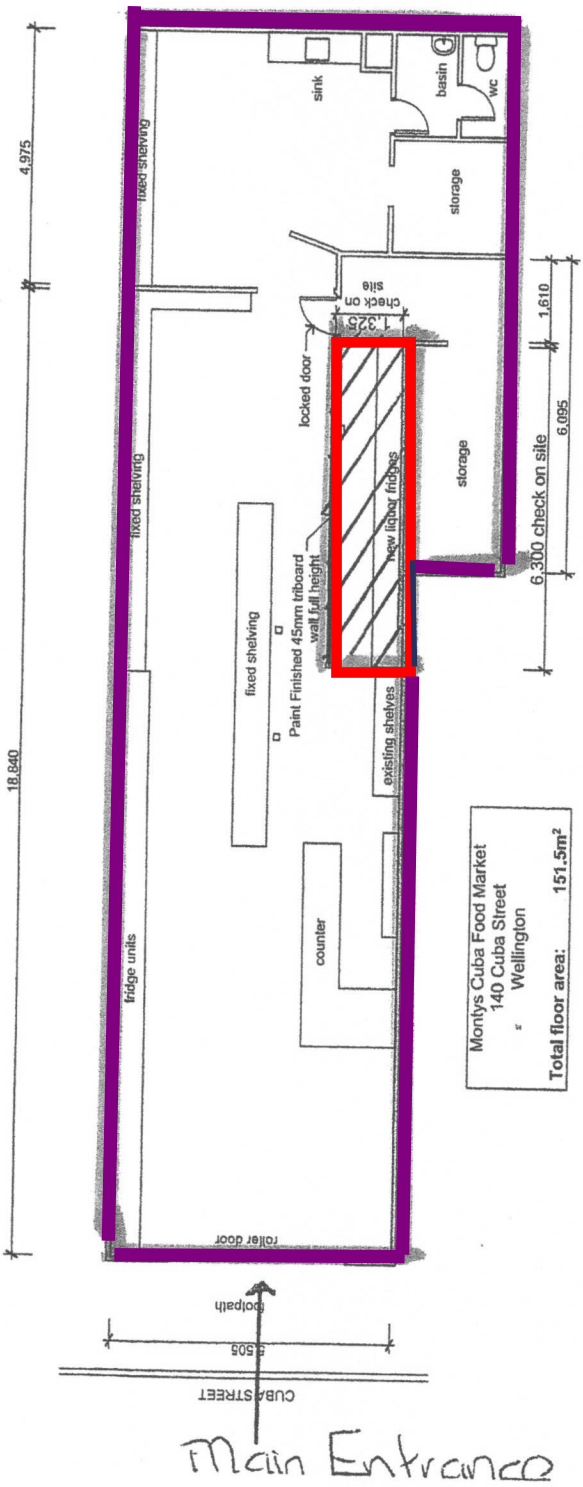

2 Proposed Floor Plan 1:100

Revision	Date	Reason for revision	Sheet No
AMENDED. Check all dimensions on site. If in doubt consult architect.	19/05/14	jerram + tocker + barron architects ltd po box 24496 28 cuba street wellington wellington@jtbarchitects.co.nz www.jtbarchitects.co.nz	103
	PT / JT		
	1111		
Monty's Cuba Food Market 140 Cuba Street Wellington Proposed Floor Plan			tel 64 4 4739803