


(Scale plan of the premises)


Set-up

Layout — Inside of your business

*this could be a hand drawn plan or photograph.

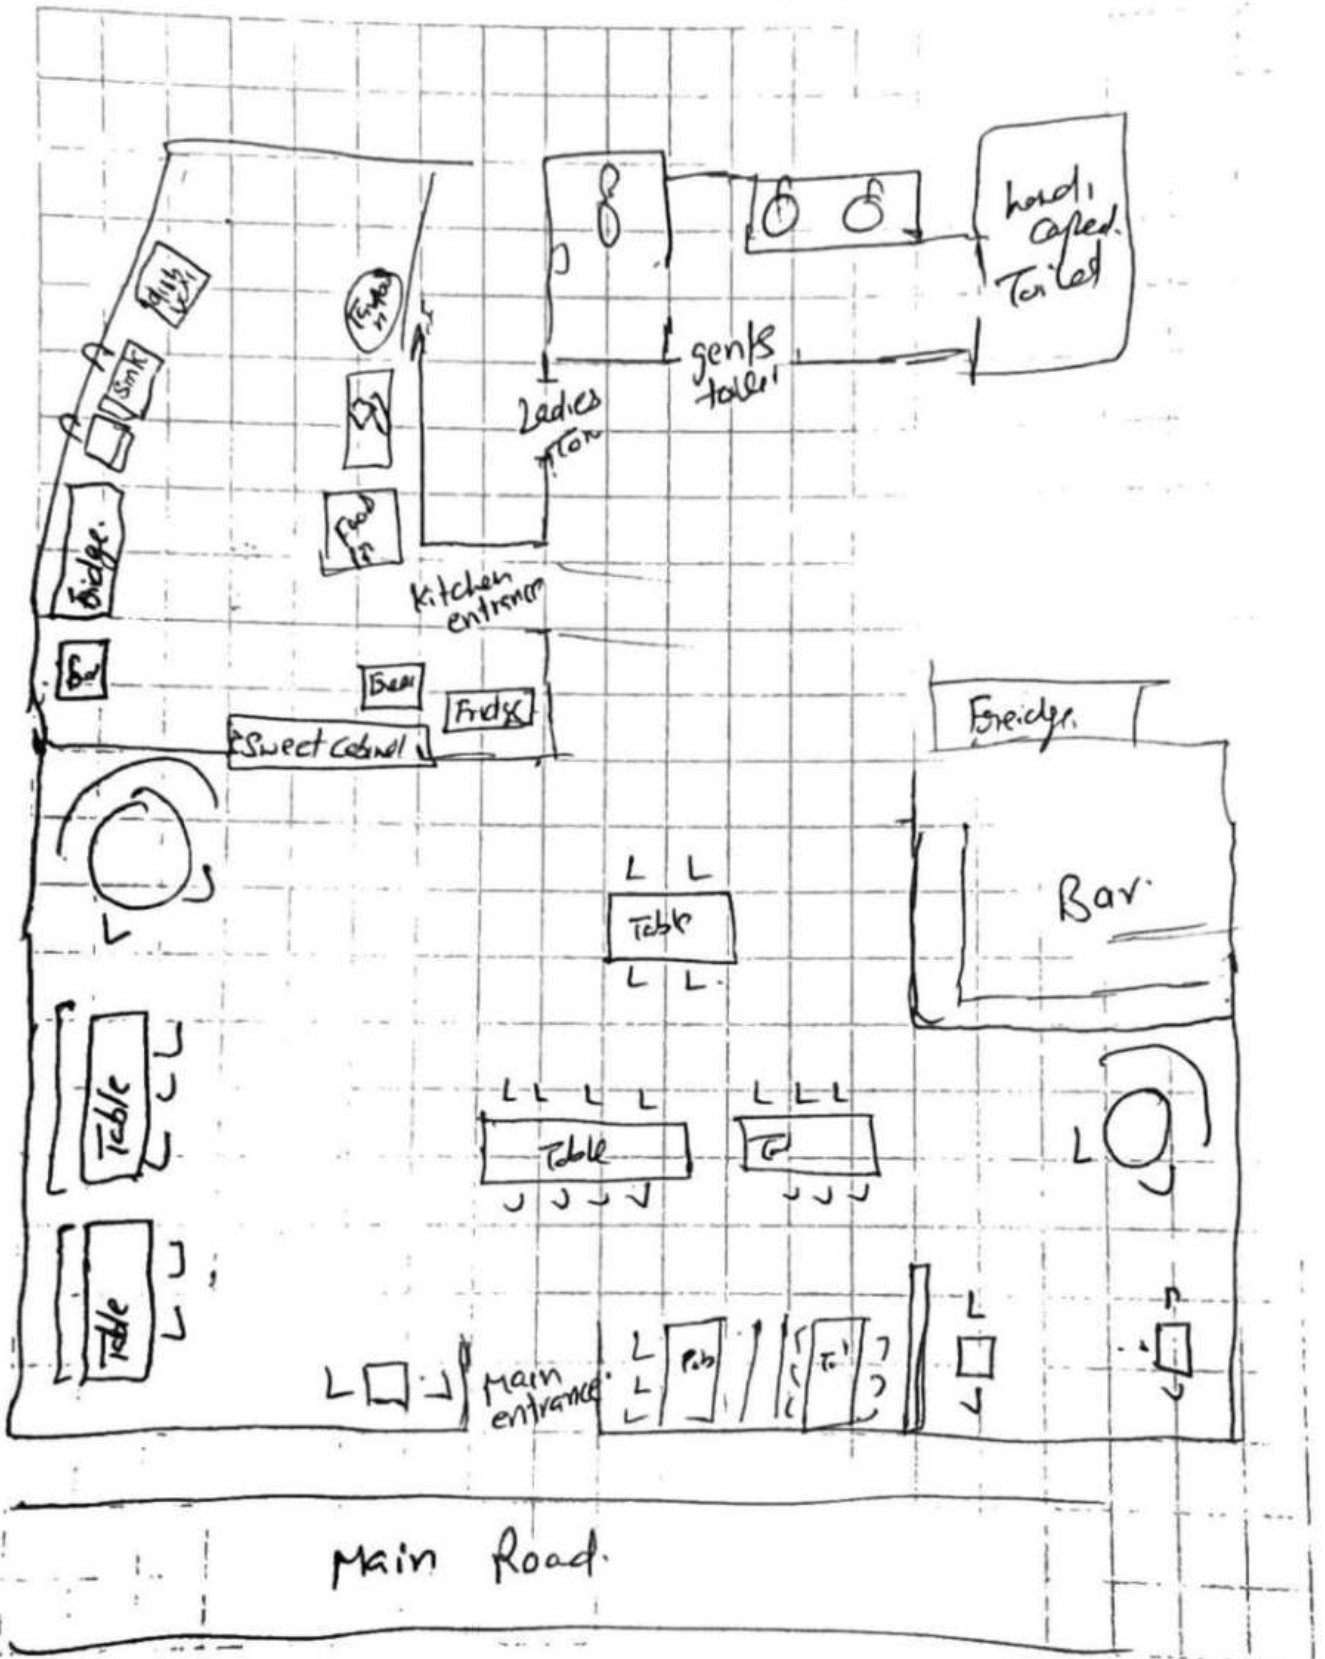

Wellington City Council
13 January 2022

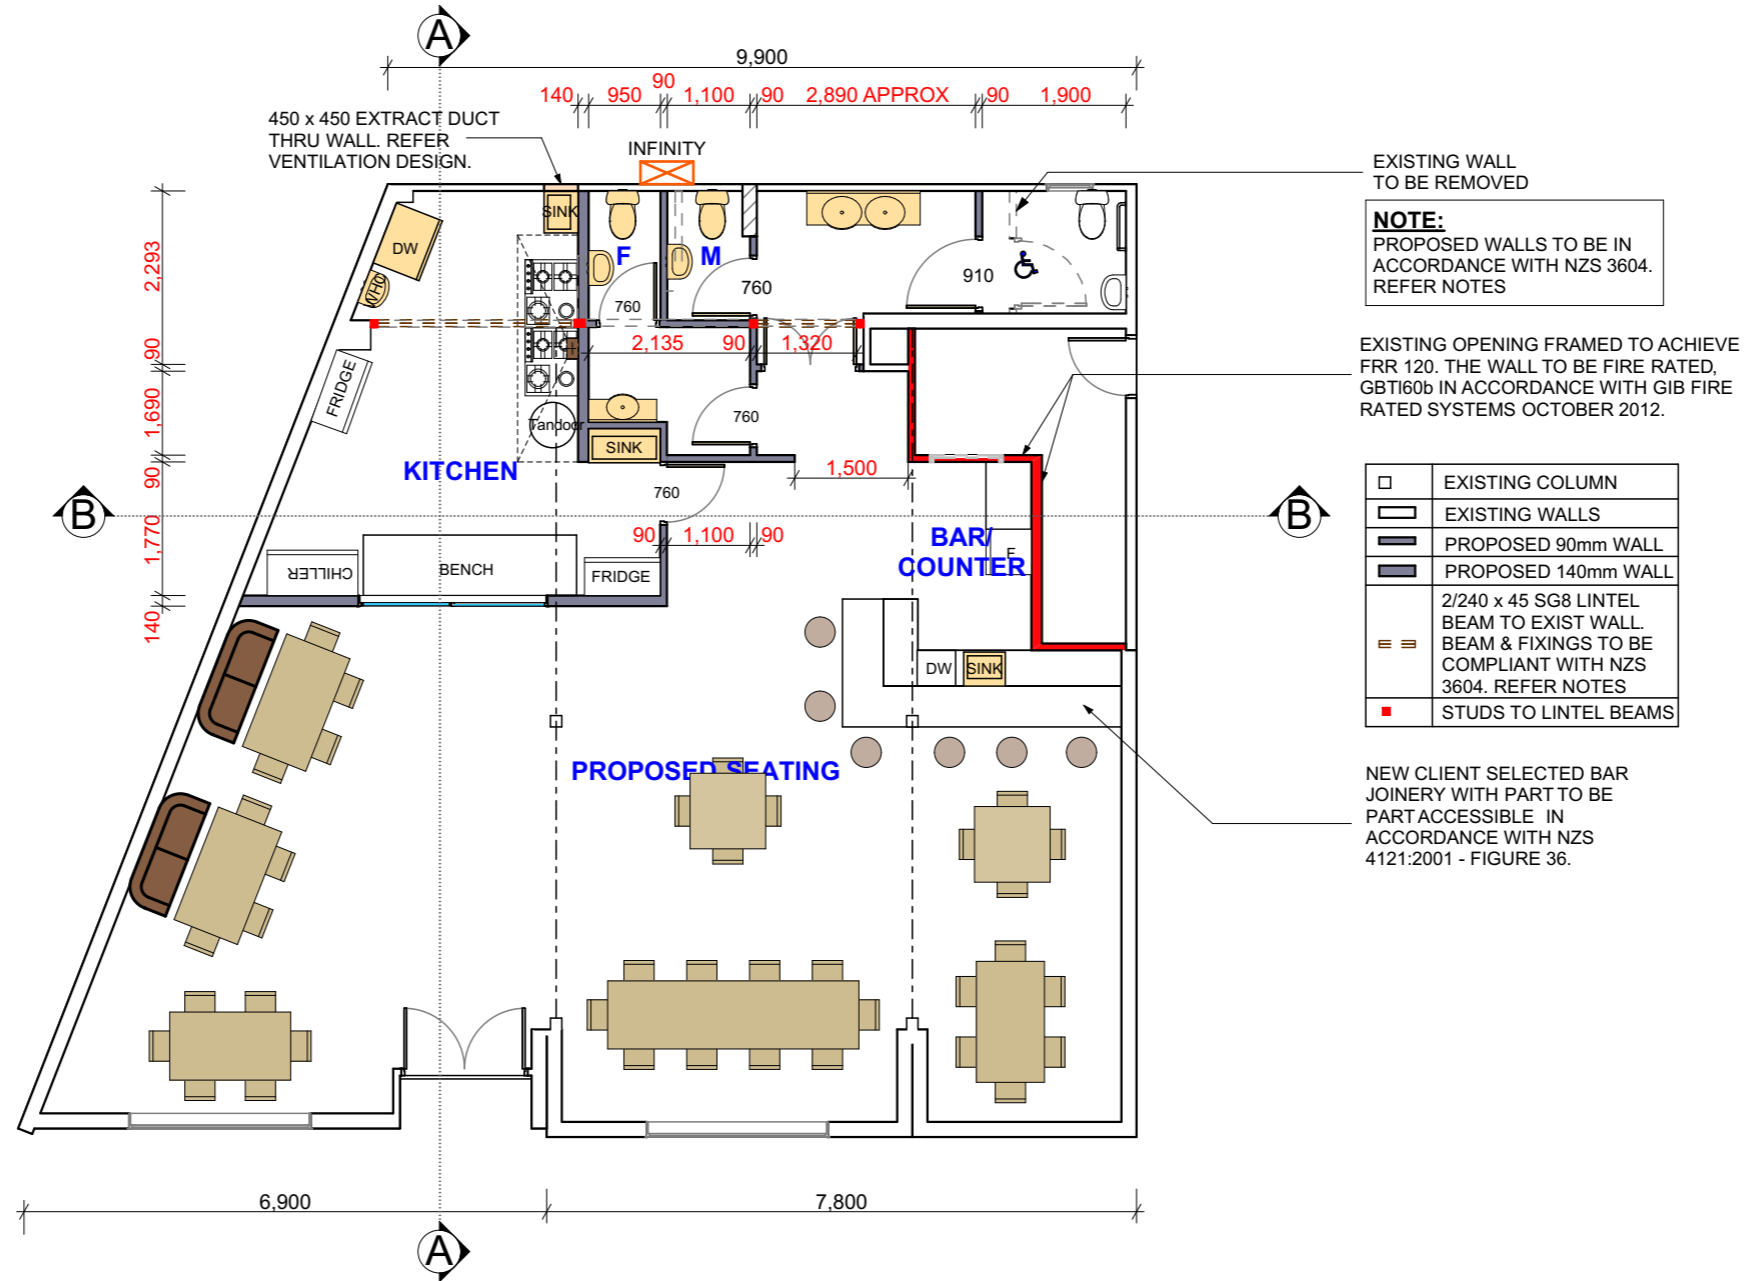

PROPOSED FLOOR PLAN
SCALE 1:100

COPYRIGHT on all drawings, specifications and other documents and in the work executed from them remains the property of **Architecture A2Z Limited**.
DIMENSIONS Confirm all dimensions and profiles with Architectural drawings. Do not scale the drawings. If unsure about anything please ask for clarification.

Revisions:

No	Rev	Date

Client:
CHINTAMANI RATURI
Project:
INTERNAL RENOVATION TO EXISTING BUILDING AT 60 CLEVELAND STREET, WELLINGTON 6021

Legal Description:
LOT 1, DP 18362
Engineers/Consultants:
SILVESTER CLARK LTD
PETER BYRNE FIRE ENGINEER

Architecture A2Z
ARCHITECTURAL DESIGNERS
Mobile: 027 4242 33
Phone: 04 589 6000
Email: info@architecturea2z.co.nz
65 -71 Queens Drive,
Shop 6A, Queens Arcade,
Lower Hutt 5010,
Wellington, New Zealand

Sheet Title:
PROPOSED FLOOR PLAN

DRAFT

Scale AS SHOWN
Issue 10-09-2016
Drawn SS
Checked SS
Approved -
Project Number
005-2016
Drawing no. **A005** Revision no -