
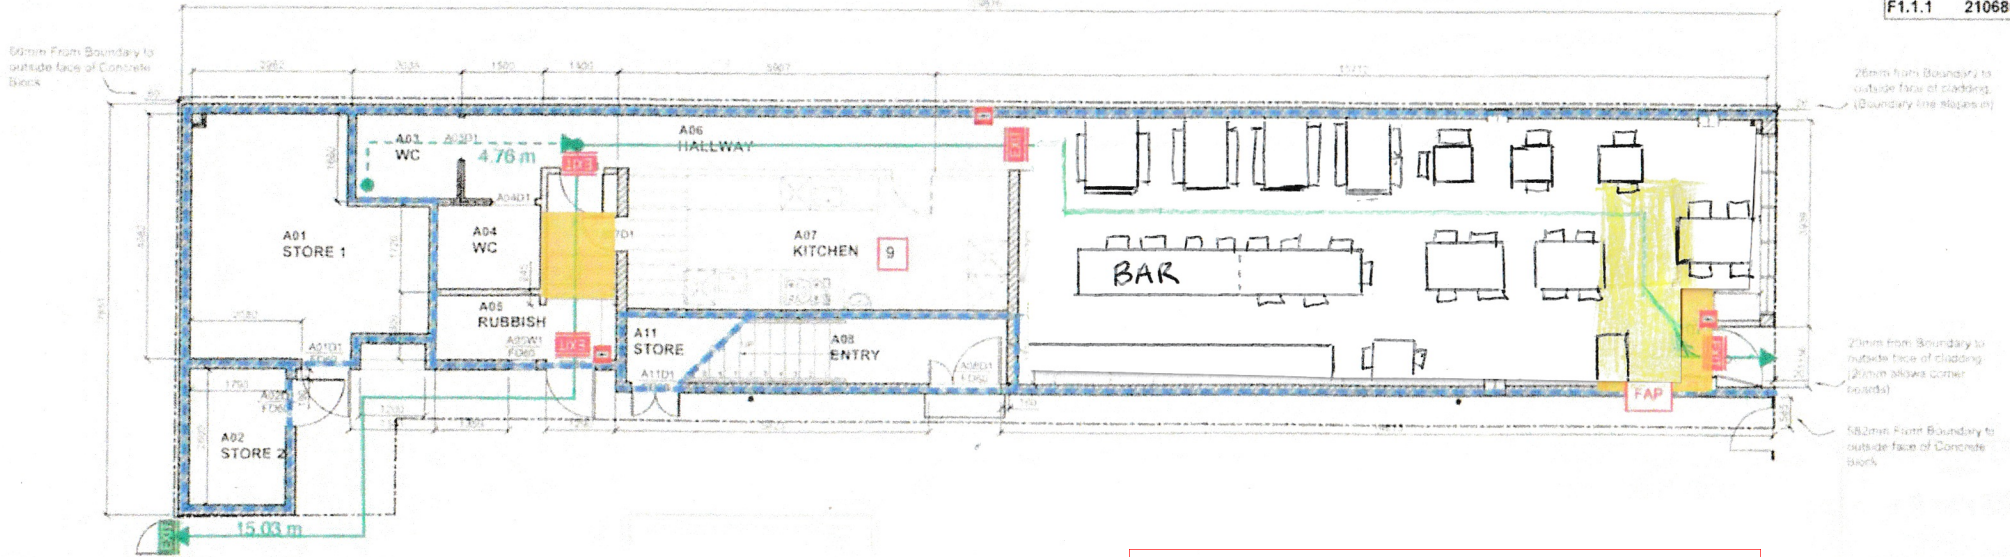


Please provide licence for the whole area as seen in this plan.

FIRE SAFETY SERVICES	
Restaurant Fitout 12 Majorbanks Street Wellington	
Ground Floor Plan Fire Safety Layout David Leaver David Leaver	
F1.1.1	210680 1

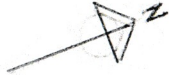

**Wellington City Council  
received: 22/09/2022**

Legend	
	Existing 30 minute fire separation (30/30/30 ANARP)
	Existing manual call point location
	Existing exit signage
	Indicative new exit signage
	Travel egress length
	Calculated occupant load
	Indicative emergency lighting locations
	Existing fire alarm panel location

WELLINGTON CITY COUNCIL  
SERVICE REQUEST NO.  
No 129866W  
APPROVED BUILDING  
CONSENT DOCUMENTS



© Copyright 2002  
P.O. Box 3581, Wellington  
ph: (04) 939 8222  
fax: (04) 939 8221  
email: info@accentarch.co.nz

Project	Drawing	Printed	Original Drawing Date	June 2004	Job #	Scale
CIL APARTMENTS	Proposed Ground Floor Set out Plan	Drawn: RM	No. / Revision	Revision Date	1175	1:100
		Checked:				
ALL DIMENSIONS TO BE CHECKED ON SITE						

[01]13