

GENERAL LEGEND

ROOM	ROOM NAME
[Symbol]	ROOM NUMBER
[Symbol]	ALLOCATED DOOR AND ROOM NUMBER
[Symbol]	DETAIL REFERENCE
[Symbol]	JOINERY UNIT NUMBER
[Symbol]	ELEVATION / SECTION REFERENCE
[Symbol]	EXISTING WALL
[Symbol]	NEW TIMBER WALL
[Symbol]	NEW CONCRETE WALL
[Symbol]	FULL HEIGHT JOINERY OR OVERHEAD JOINERY (PROVIDE NOGGINGS TO WALLS TO SUPPORT)
[Symbol]	PART HEIGHT JOINERY

NOTES

1. ALL DRAWINGS TO BE READ IN CONJUNCTION WITH STRUCTURAL CONSULTANTS DRAWINGS AND SPECIFICATIONS AND ARCHITECTURAL SPECIFICATIONS AND SCHEDULES
2. PROVIDE PAIRED STUDS AND EXTRA NOGGINGS FOR FINING JOINERY
3. ALL MATERIAL, CONSTRUCTION AND SYSTEMS TO BE AS PER MANUFACTURER'S INSTRUCTIONS AND STANDARDS

01 PROPOSED GROUND FLOOR PLAN
SCALE: 1:100 (C.A.)

KATE SHEPPARD PLACE

Grand floor Bar & Restaurant.

Rev.	Date	Description	By	Chk	Appr	Entered	On	Off
C000-17		PRELIMINARY ISSUE 1	MB	MB				
A	16/11/21	PRELIMINARY ISSUE 2	MB	MB				
B	15/11/21	BUILDING CONSENT & TENDER	MB	MB				

CONSENT & TENDER

PROJECT NORTH

Studio


WAKEFIELD INVESTMENT TRUST

THE BACKBENCHER
 LEVEL 1 EARTHQUAKE STRENGTHENING
 34 MOLESWORTH STREET, WELLINGTON

GENERAL ARRANGEMENT
 GROUND FLOOR PLAN

1:EA 826074 A200 B

Undesignated until 9pm and supervised here after until 2am.

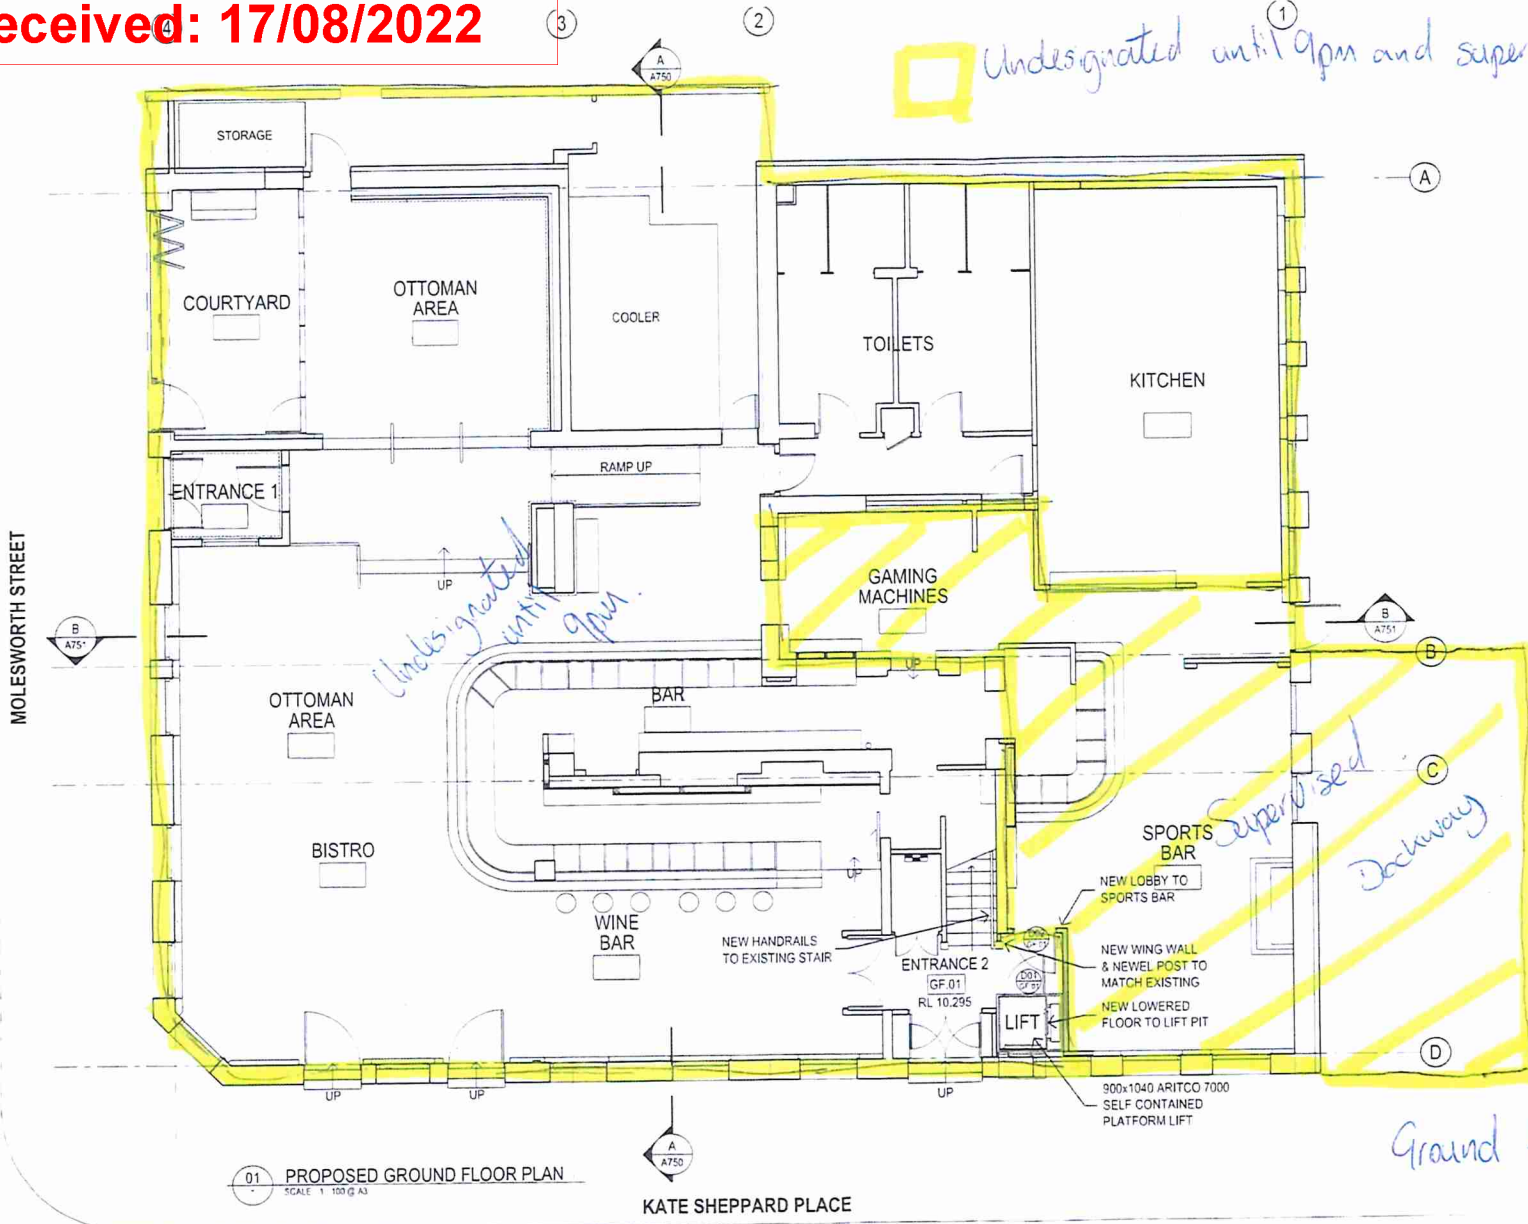

GENERAL LEGEND	
ROOM XX.XX	ROOM NAME ROOM NUMBER
DT 1-81	ALLOCATED DOOR AND ROOM NUMBER
9 A750	DETAIL REFERENCE
104 A750	JOINERY UNIT NUMBER
2 A750	ELEVATION / SECTION REFERENCE
	EXISTING WALL
	NEW TIMBER WALL
	NEW CONCRETE WALL
	FULL HEIGHT JOINERY OR OVERHEAD JOINERY (PROVIDE NOGGINGS TO WALLS TO SUPPORT)
	PART HEIGHT JOINERY
NOTES	
1. ALL DRAWINGS TO BE READ IN CONJUNCTION WITH STRUCTURAL CONSULTANTS DRAWINGS AND SPECIFICATIONS AND ARCHITECTURAL SPECIFICATIONS AND SCHEDULES	
2. PROVIDE PAIRED STUDS AND EXTRA NOGGINGS FOR FIXING JOINERY	
3. ALL MATERIAL CONSTRUCTION AND SYSTEMS TO BE AS PER MANUFACTURER'S INSTRUCTIONS AND STANDARDS	

Supervised area @ all times

Grand floor Bar & Restaurant.

01 PROPOSED GROUND FLOOR PLAN
 SCALE 1:100 @ A3

KATE SHEPPARD PLACE

Rev	Date	Description	Dr	Chk	Rev	Date	Description	Dr	Chk	Rev
-	05/09/17	PRELIMINARY ISSUE 1	sub	inoc						
A	10/11/17	PRELIMINARY ISSUE 2	sub	inoc						
B	15/11/17	BUILDING CONSENT & TENDER	sub	inoc						

CONSENT & TENDER

PROJECT NORTH


Studio

WAKEFIELD INVESTMENT TRUST

THE BACKBENCHER
 LEVEL 1 EARTHQUAKE STRENGTHENING
 34 MOLESWORTH STREET, WELLINGTON

GENERAL ARRANGEMENT GROUND FLOOR PLAN	
File Ref	
Scale	1:100 @ A3
Job No	WEA 820674
Drawing No	A200
Rev	B

*First Floor Function Rooms
Undesignated @ all times*

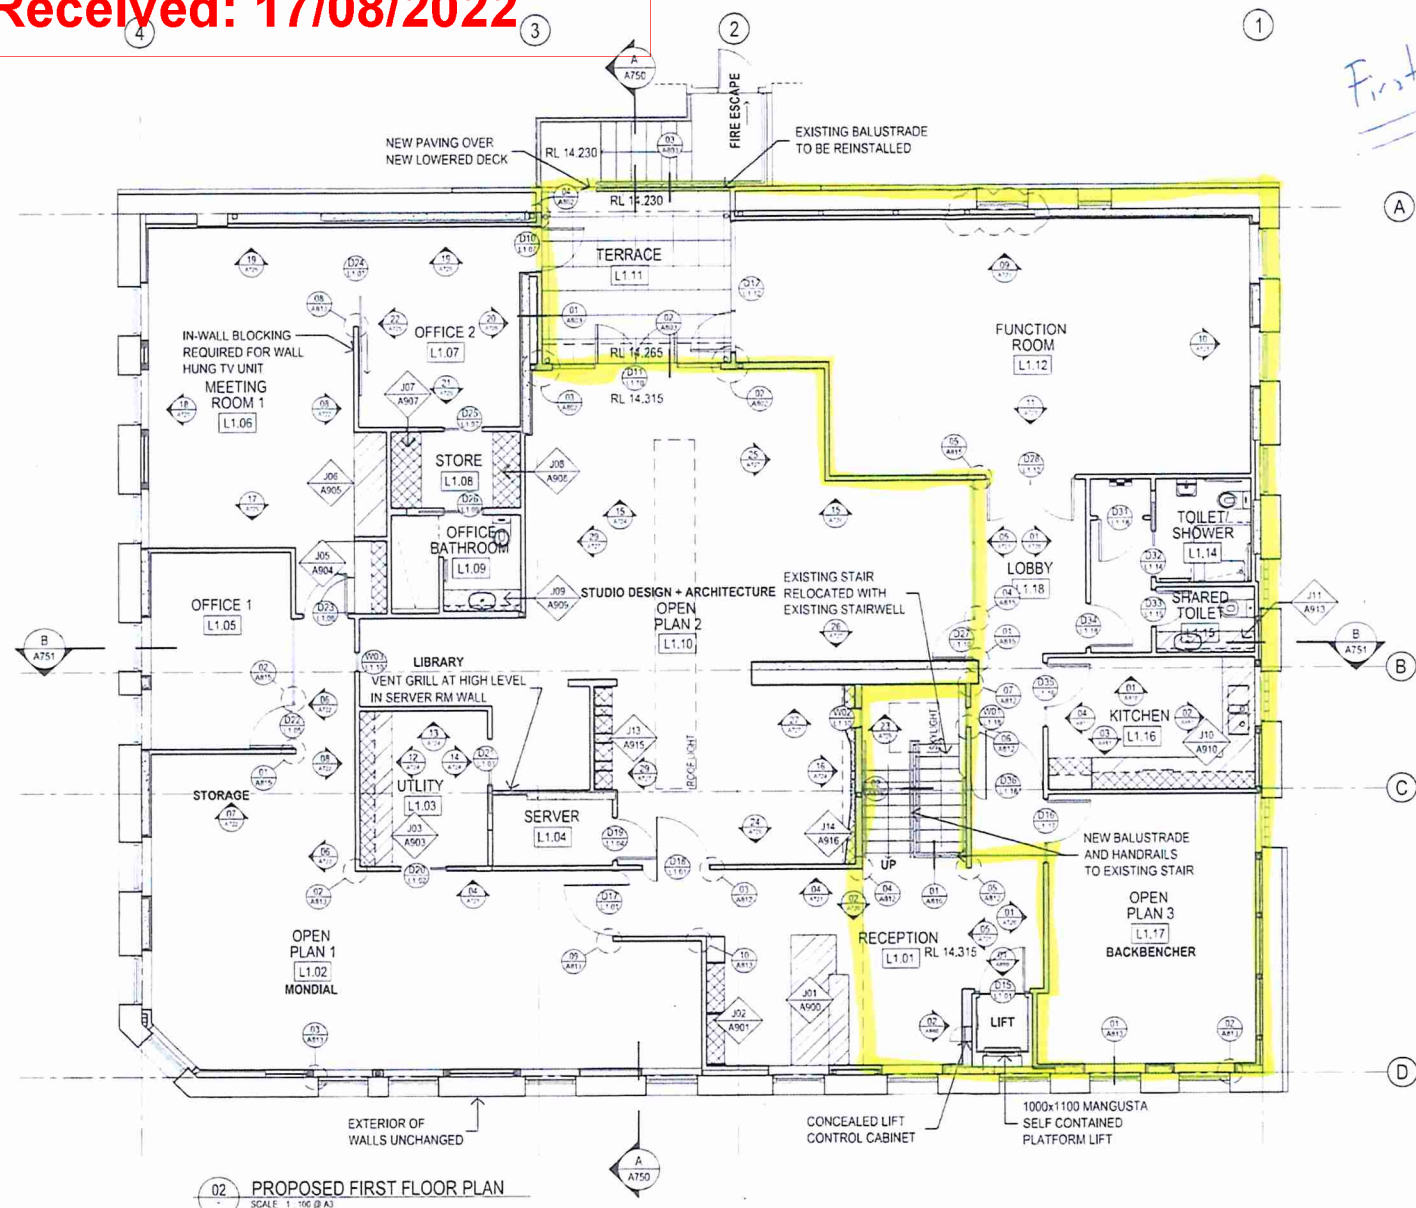

GENERAL LEGEND	
ROOM XX.XX	ROOM NAME ROOM NUMBER
⊙ (D1) L1.07	ALLOCATED DOOR AND ROOM NUMBER
⊙ (9) A917	DETAIL REFERENCE
⊙ (J04) A900	JOINERY UNIT NUMBER
⊙ (2) A750	ELEVATION / SECTION REFERENCE
—	EXISTING WALL
—	NEW TIMBER WALL
—	NEW CONCRETE WALL
⊞	FULL HEIGHT JOINERY OR OVERHEAD JOINERY (PROVIDE NOGGINGS TO WALLS TO SUPPORT)
⊞	PART HEIGHT JOINERY
NOTES	
1. ALL DRAWINGS TO BE READ IN CONJUNCTION WITH STRUCTURAL CONSULTANTS DRAWINGS AND SPECIFICATIONS AND ARCHITECTURAL SPECIFICATIONS AND SCHEDULES	
2. PROVIDE PAIRED STUDS AND EXTRA NOGGINGS FOR FIXING JOINERY	
3. ALL MATERIAL CONSTRUCTION AND SYSTEMS TO BE AS PER MANUFACTURER'S INSTRUCTIONS AND STANDARDS	

02 PROPOSED FIRST FLOOR PLAN
SCALE: 1:100 @ A3

Rev	Date	Description	Dr	Chk	Rev	Date	Description	Dr	Chk	Rev
A	15/10/17	PRELIMINARY ISSUE 1	sdh	mtb						
B	10/11/17	PRELIMINARY ISSUE 2	sdh	mtb						
C	15/11/17	BUILDING CONSENT & TENDER	sdh	mtb						
D	12/12/17	CONSTRUCTION CLARIFICATIONS	sdh	mtb						
E	12/09/18	SETOUT REVISIONS	sdh	mtb						
F	14/07/18	JOINERY REVISIONS	sdh	mtb						
G	31/07/18	LIFT & STAIR CHANGES	sdh	mtb						
H	10/03/18	NEW REFERENCES ADDED	sdh	mtb						
	03/10/18	WINDOW INFILL	sdh	mtb						

FOR CONSTRUCTION

PROJECT NORTH

Studio Design + Architecture Ltd


1000x1100 MANGUSTA SELF CONTAINED PLATFORM LIFT

CONCEALED LIFT CONTROL CABINET

EXTERIOR OF WALLS UNCHANGED

WAKEFIELD INVESTMENT TRUST	GENERAL ARRANGEMENT FIRST FLOOR PLAN
THE BACKBENCHER LEVEL 1 EARTHQUAKE STRENGTHENING 34 MOLESWORTH STREET, WELLINGTON	File Ref: [blank] Scale: 1:100 @ A3 Job No: WEA R20574 Drawing No: A201 Rev: H

Cellar-Vault Function Area

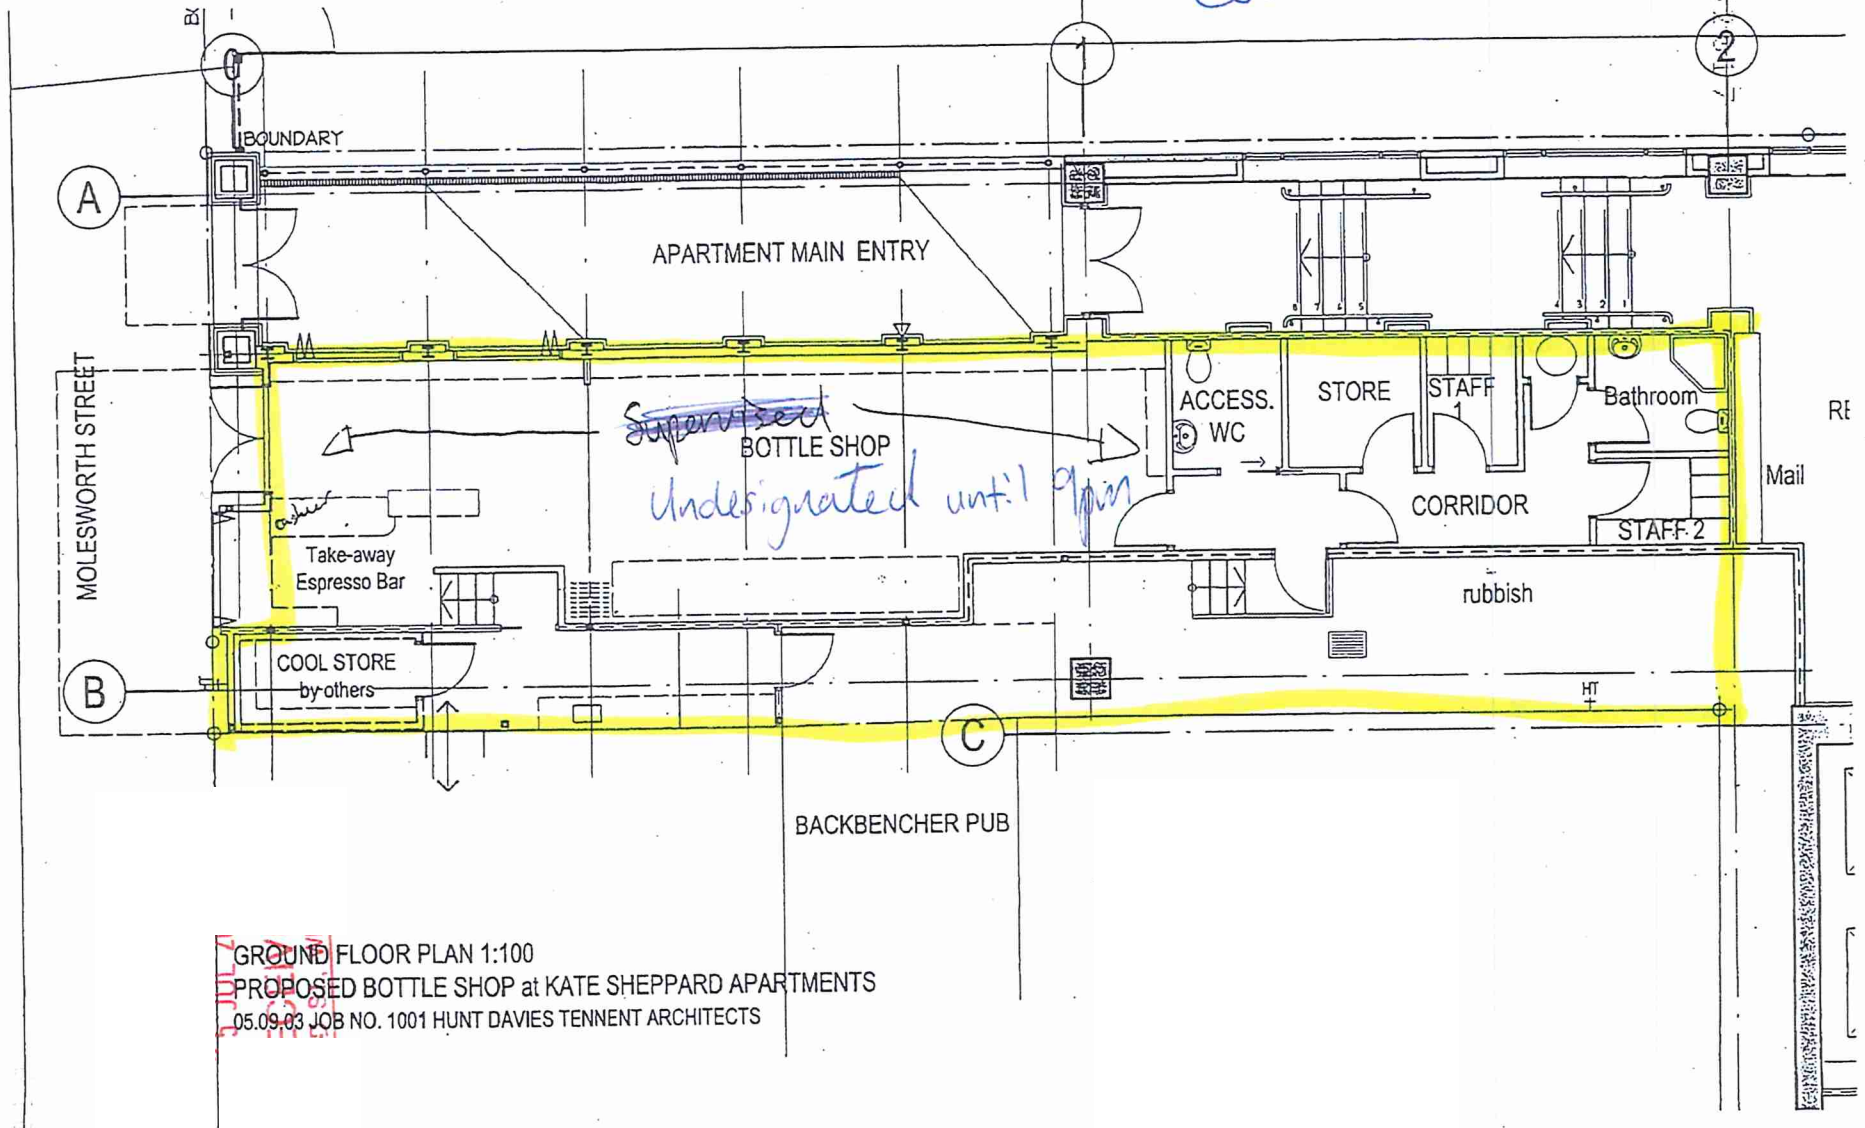

GROUND FLOOR PLAN 1:100
PROPOSED BOTTLE SHOP at KATE SHEPPARD APARTMENTS
05.09.03 JOB NO. 1001 HUNT DAVIES TENNENT ARCHITECTS