



FOXGLOVE, FOXTAIL & QUEENSWHARF BALLROOM ALL AREAS ARE SUPERVISED

(Showing K. tola, tailch customer area, principal entrance)

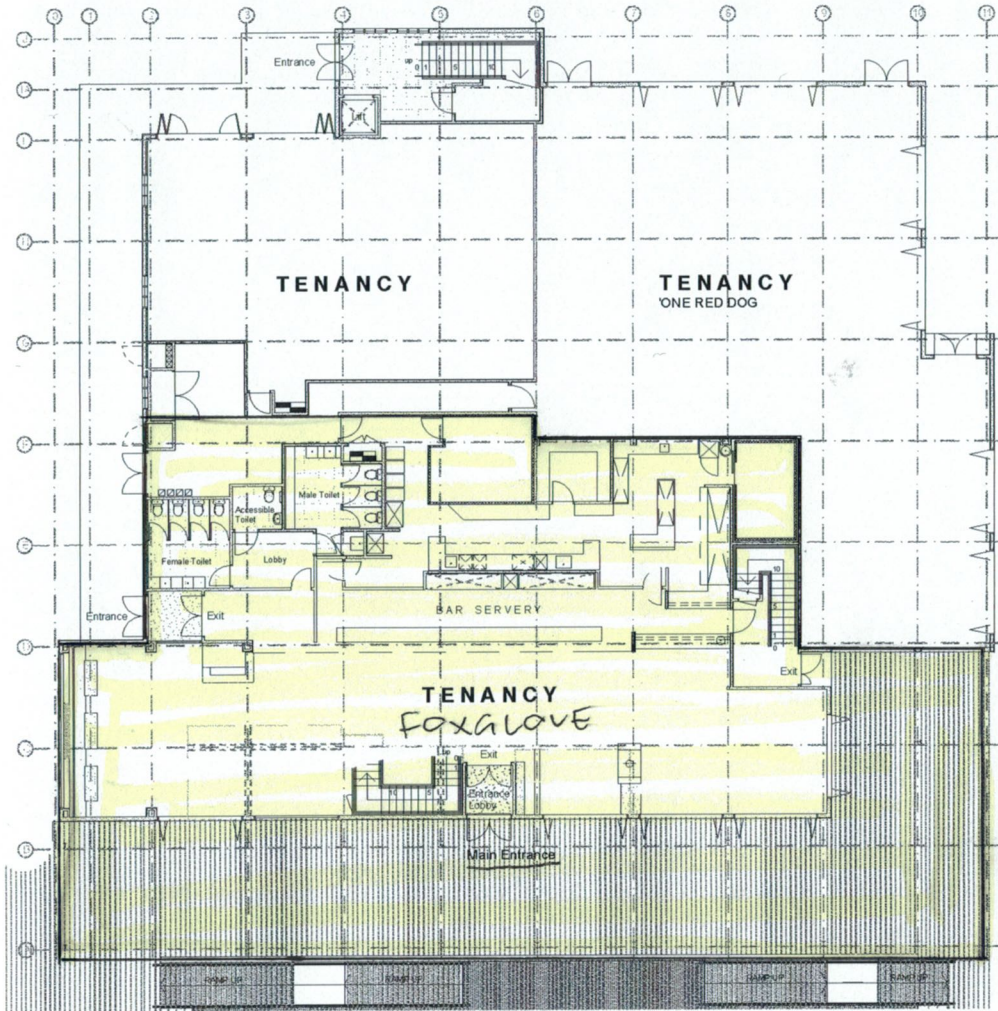

**GROUND FLOOR PLAN - PROPOSED**  
scale 1:200

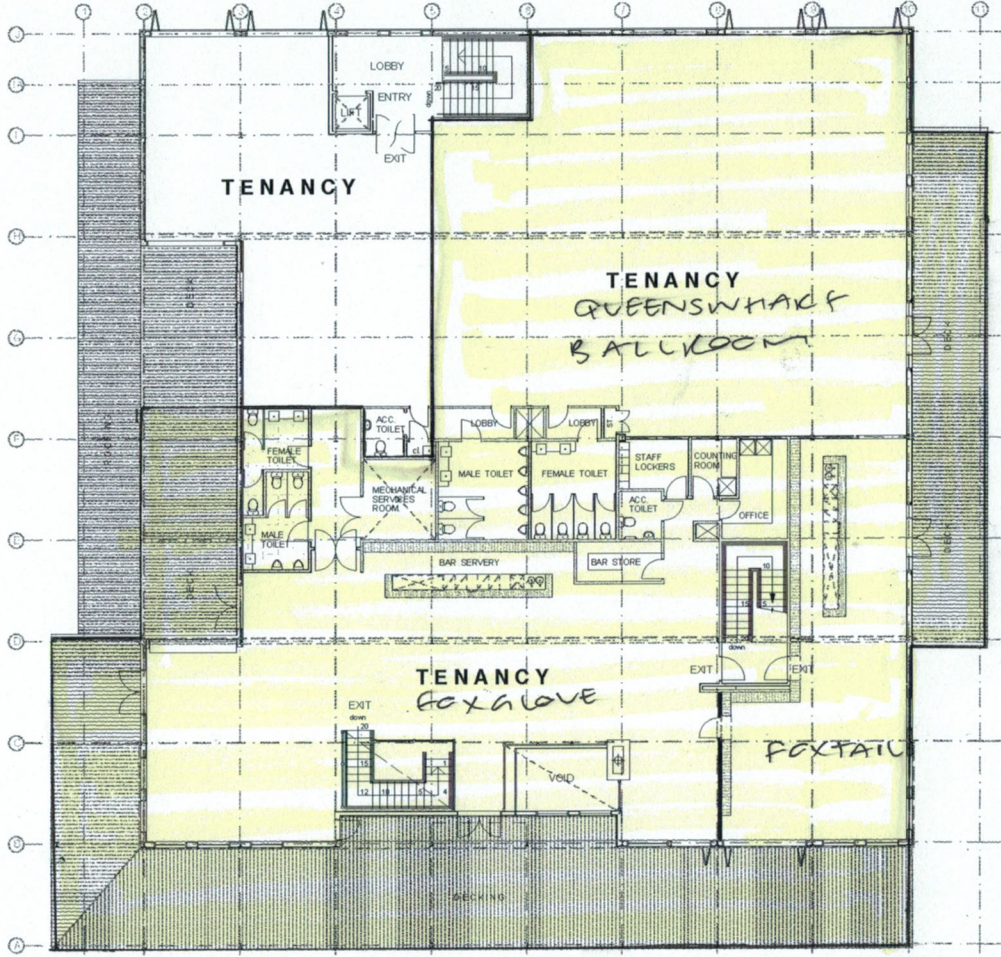

**FIRST FLOOR PLAN - PROPOSED**  
scale 1:200

Wellington City Council Received:  
20/01/2023




GENERAL NOTES:

REV	COMMENT	DATE
1	REPRODUCTION OF THE WHOLE OR PART OF THIS DOCUMENT IS PROHIBITED WITHOUT THE WRITTEN PERMISSION OF THE ARCHITECT.	




**HERTZ GROUP ARCHITECTURE LIMITED**  
62 Cambridge Terrace  
P.O. Box 9550 WELLINGTON 6141  
New Zealand  
tel / fax (04) 385 9295  
Email: pga.hg@hug.co.nz

<b>PROJECT:</b> Proposed alterations at No.12 Queens Wharf, WELLINGTON.
<b>CLIENT:</b> Queens Wharf Park Limited
<b>SHEET TITLE:</b> LIQUOR LICENCE PLAN
<b>JOB No.</b> 09 : 16 : LL PLAN
<b>Drawn By:</b> mp
<b>Scale:</b> 1:200
<b>Date:</b> 19/May/2009

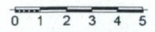

OUTDOCK AREA GROUND FLOOR

Wellington City Council Received:  
20/01/2023

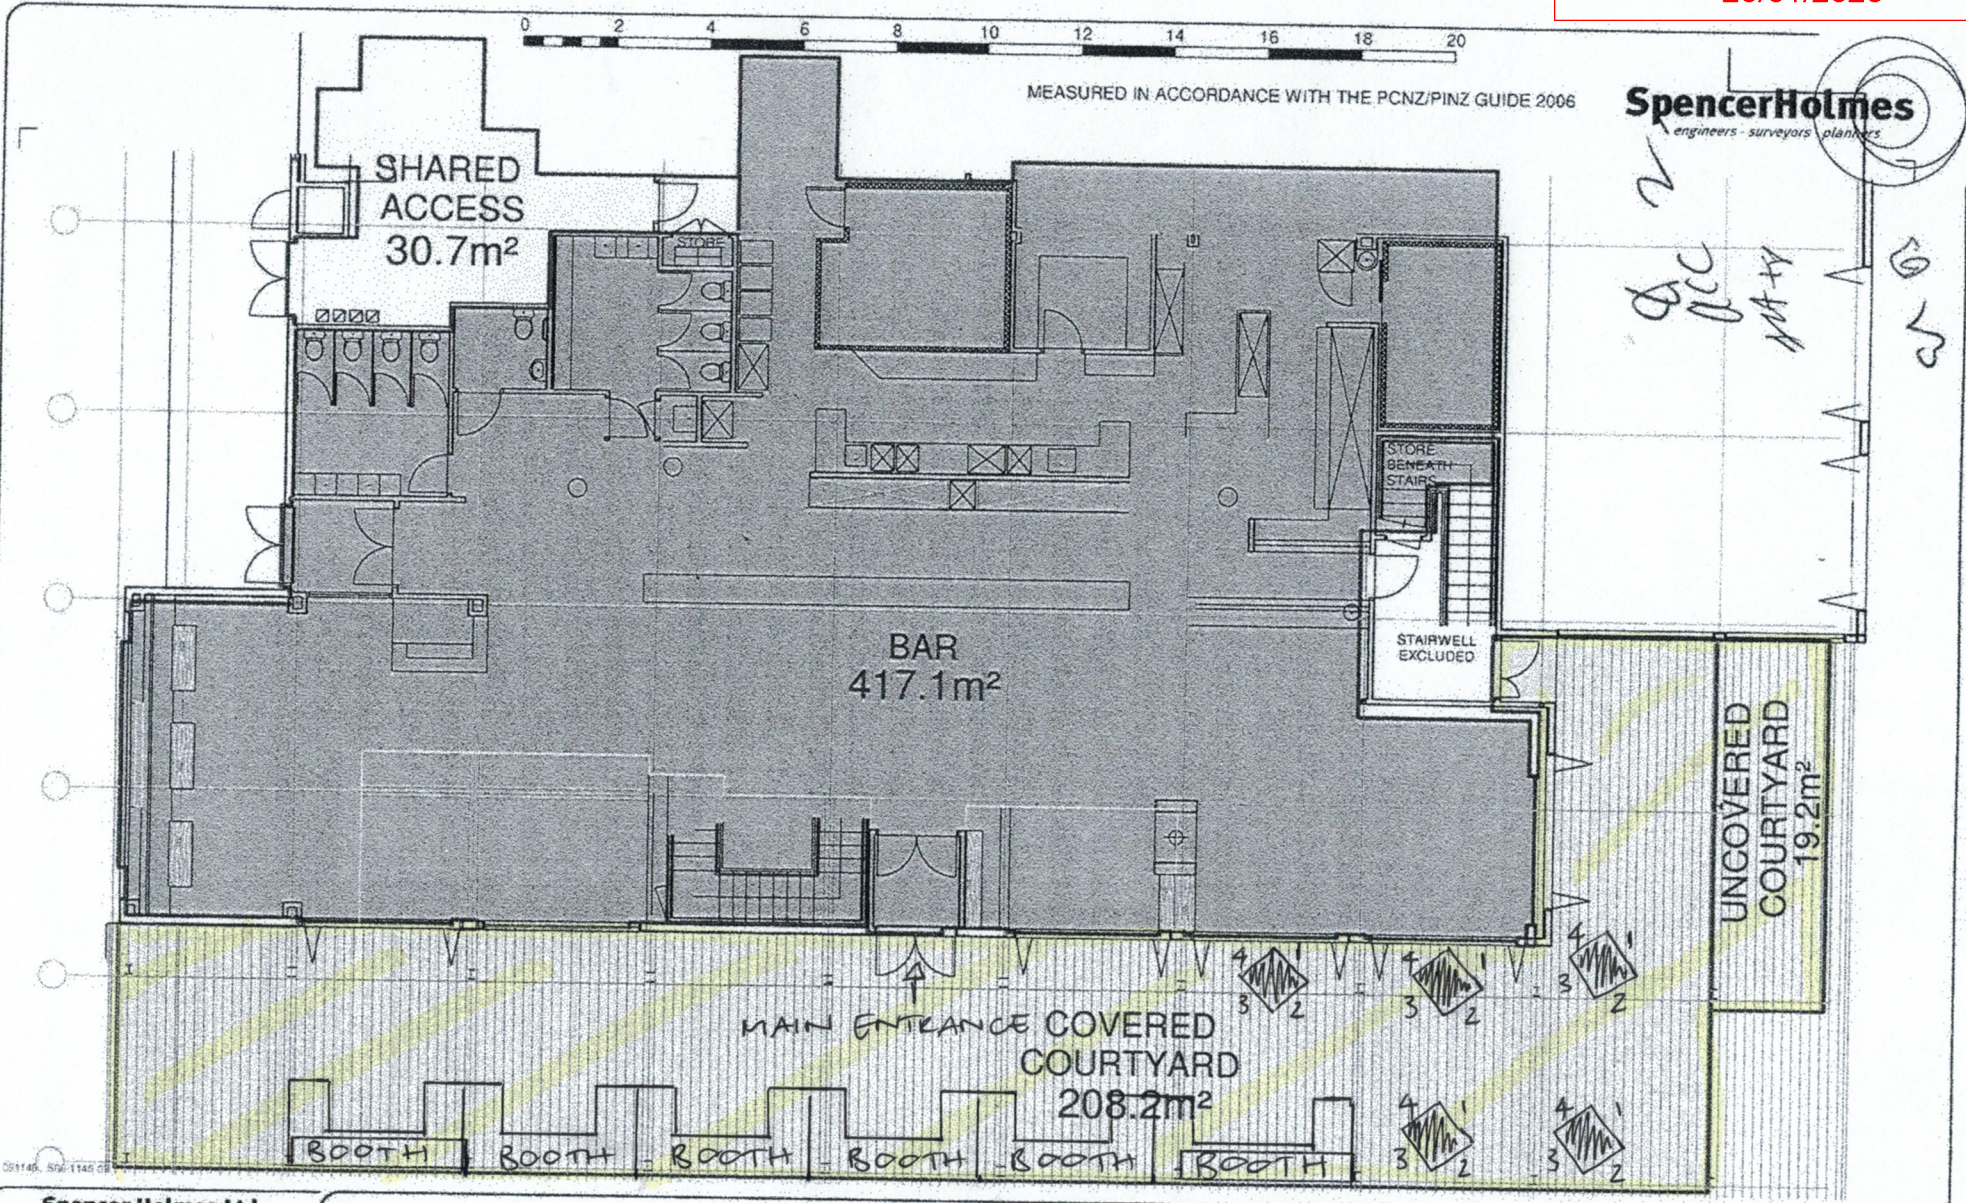


**THE LOADED HOG**  
57 CUSTOMHOUSE QUAY  
**GROUND FLOOR TENANCY AREAS**  
PREPARED FOR HERITAGE PROPERTY GROUP

**Spencer Holmes Ltd**  
Level 6 - 8 Willis Street Ph (04) 472 2269  
PO Box 588 Fax (04) 471 2372  
Wellington NZ survey@spencerholmes.co.nz  
CAUTION - This information shown on this plan has been prepared under specific instruction from the client and is intended solely for the client's use. The information is valid as at the date of survey. Spencer Holmes Ltd will accept no liability for any consequences arising out of the use of this plan, or the information it contains, whether in hard copy or electronic form, by any other party for any purpose whatsoever.

DRAWN	Ross Rose
DATE	18 January 2010
SCALE	1 : 107 @A3
DRAWING NUMBER	S09-1146-03
REV	A


# OUTDOOR AREA FIRST FLOOR

Wellington City Council Received:  
20/01/2023

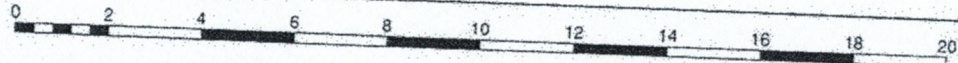

MEASURED IN ACCORDANCE WITH THE PCNZ/PINZ GUIDE 2006

**SpencerHolmes**  
engineers - surveyors - planners

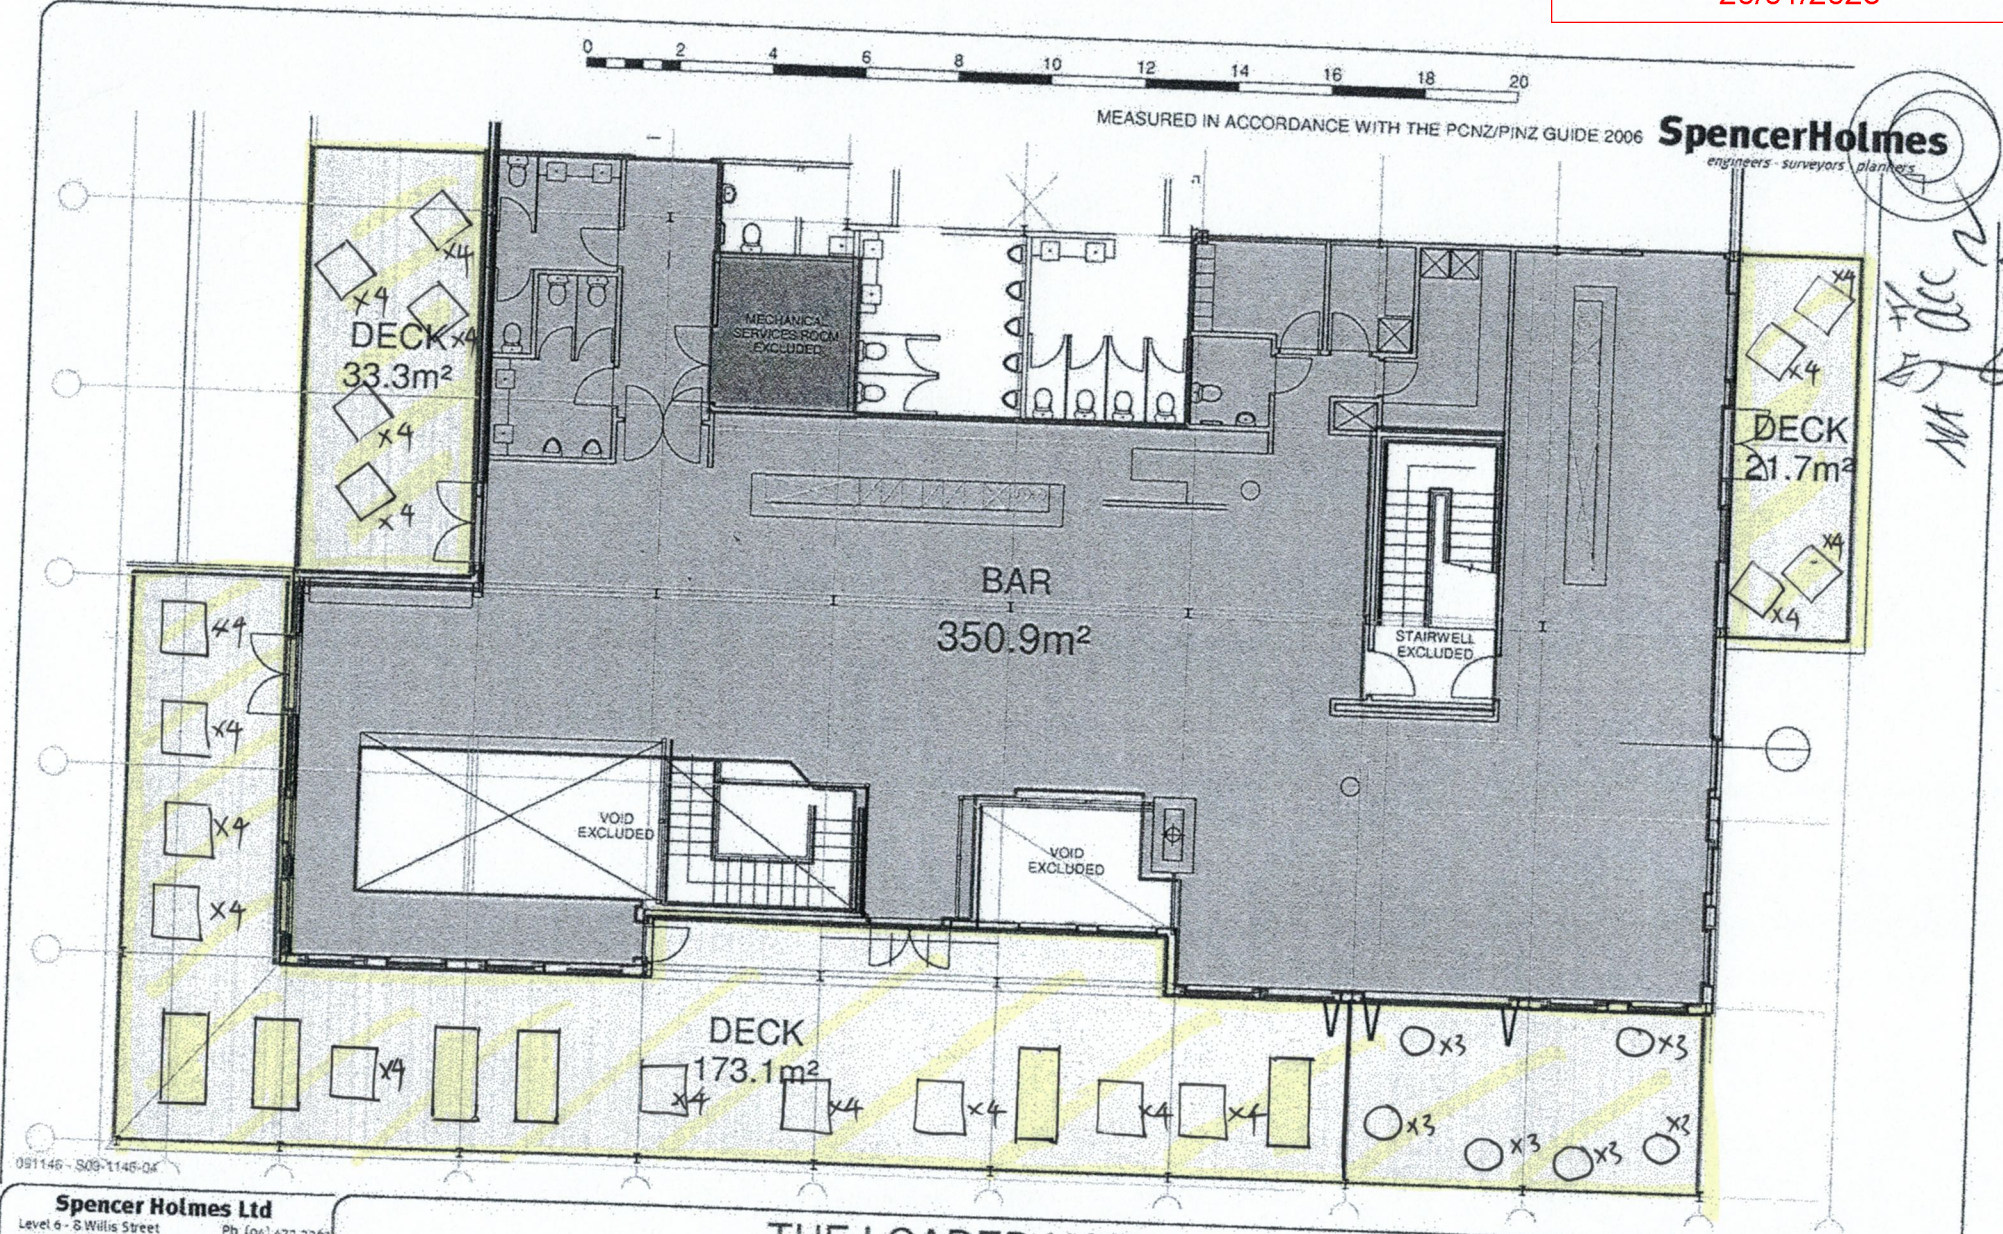

*Handwritten notes:*  
+ Deck  
MA

091146-S09-1146-04

**Spencer Holmes Ltd**  
Level 6 - 8 Willis Street Ph (04) 472 2261  
PO Box 586 Fax (04) 471 2372  
Wellington NZ survey@spencerholmes.co.nz  
CAUTION: The information shown on this plan has been prepared for the client's use. The information is valid as at the date of survey. Spencer Holmes Ltd will accept no liability for any consequences arising out of the use of this plan, or the information thereon, whether in hard copy or electronic format, by any other party for any purpose whatsoever.

**THE LOADED HOG**  
**57 CUSTOMHOUSE QUAY**  
**FIRST FLOOR TENANCY AREAS**  
PREPARED FOR HERITAGE PROPERTY GROUP

= DAY BED

DRAWN	Ross Rose
DATE	18 January 2010
SCALE	1 : 107 @A3
DRAWING NUMBER	S09-1146-04
REV	A