



Decision on Crofton Downs Secondary
Frontage Map

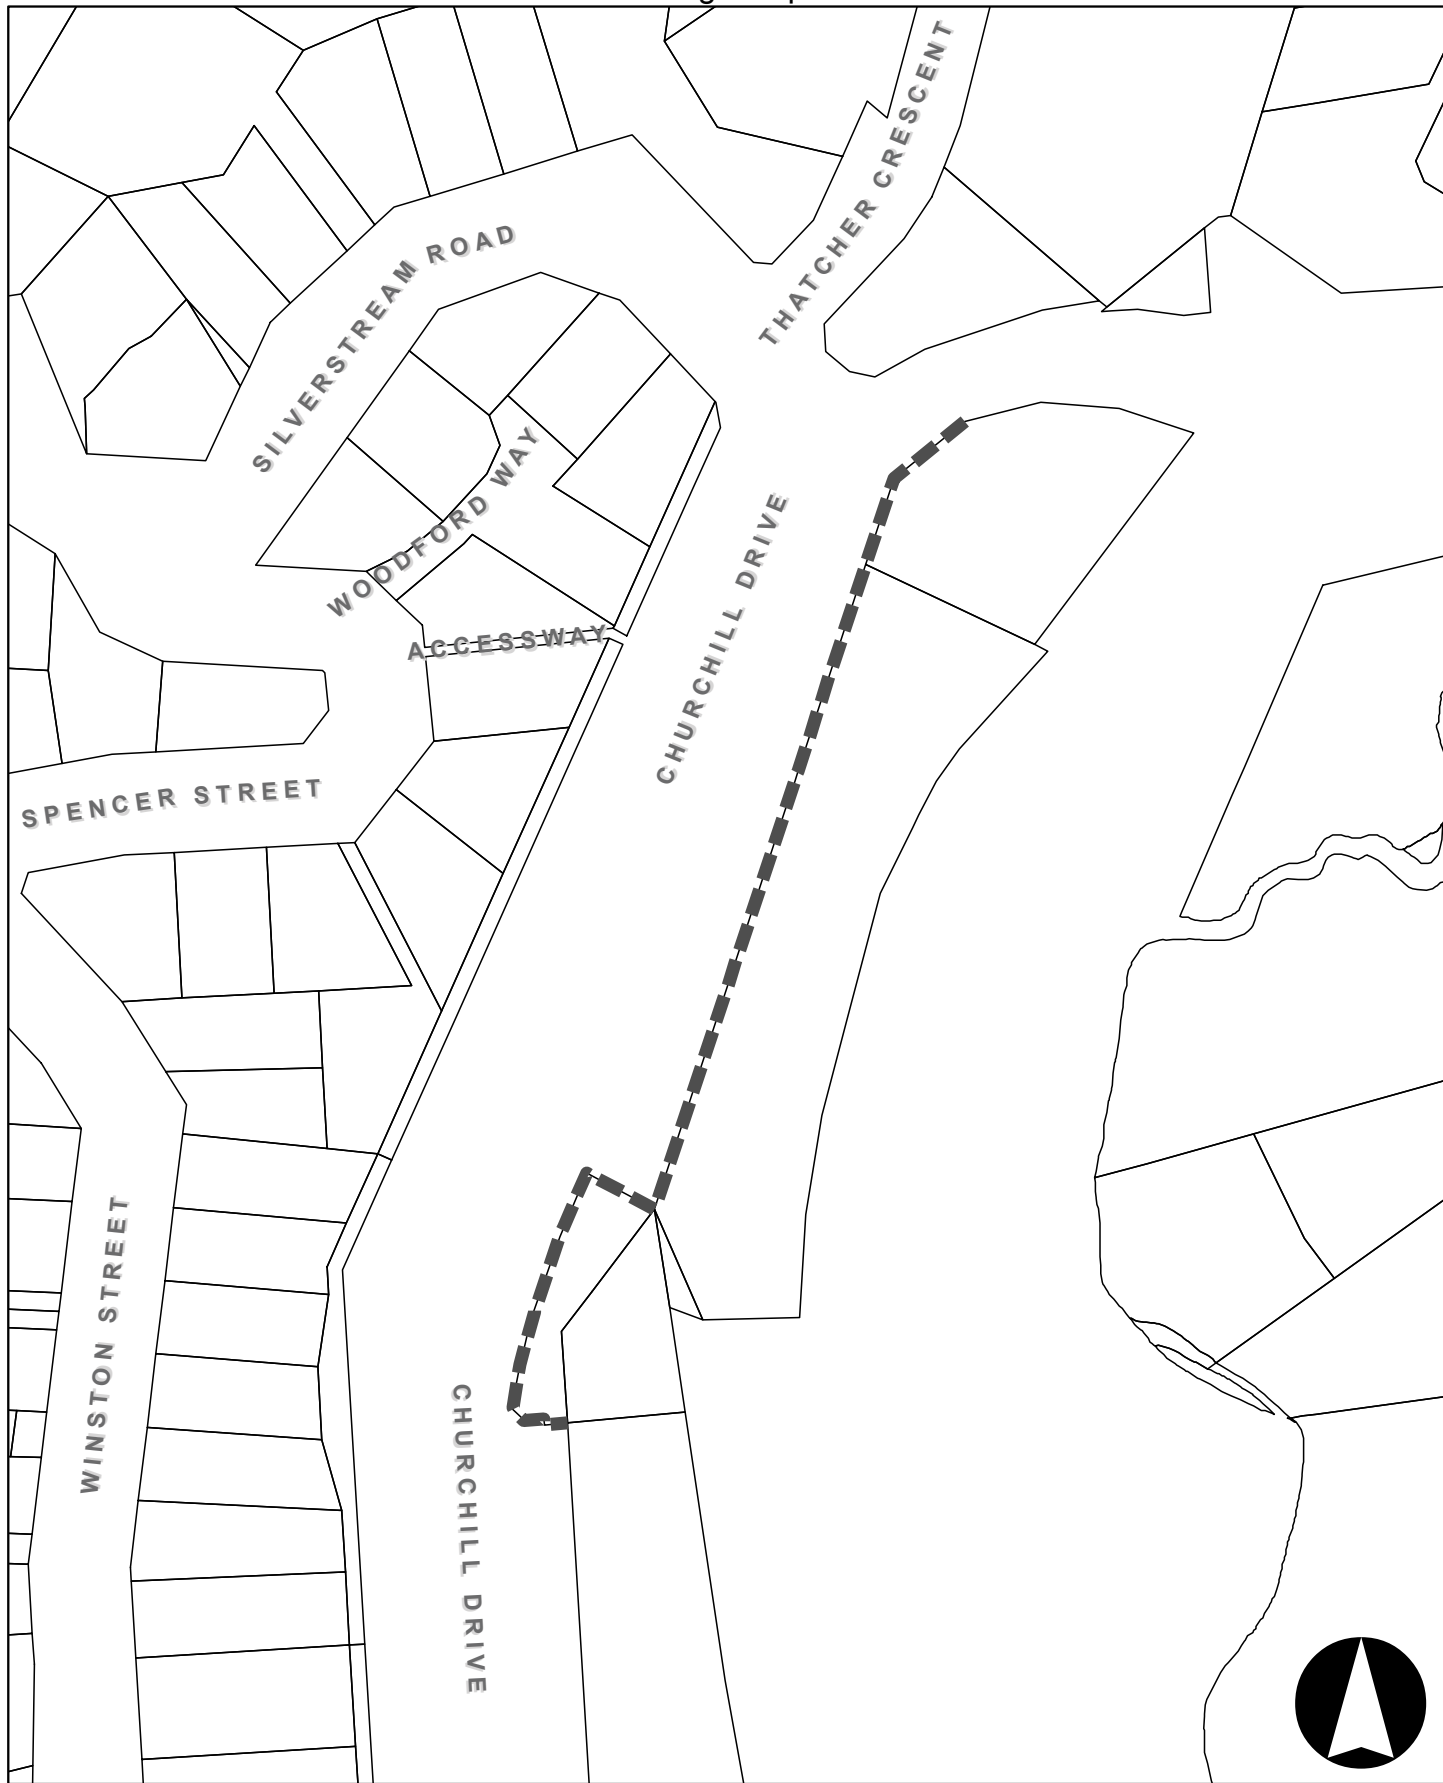

Proposed Frontages

- Primary
- Secondary

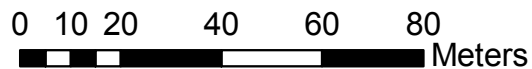

1:1,500

