

PROPOSED TRAFFIC RESOLUTION

File Ref: 8/30/103

Reference Number: TR01-14

Location: Courtenay Place - Te Aro

Proposal: Bus Stop removal and revised loading zone time limit and restrictions.

Information: This parking space is currently designated as a bus stop (Monday – Friday 7:00am-9:00am, 4:00pm-6:00pm), P5 LOADING ZONE – goods vehicles and authorised vehicles only (Monday – Friday 9:00am-4:00pm), and TAXI STAND (at all other times).

Great Wellington Regional Council confirm that buses are no longer using this parking area, therefore council officers propose to extend the loading zone time limit to Monday – Friday 9:00am-6:00pm.

Furthermore, this loading zone is designated as P5, but operating with an existing sign of P20. In order to be consistent with other LOADING ZONES in the CBD, council officers propose to alter the time restriction to P10.

The use of this space as a taxi stand at all other times remains unchanged .

- | | | |
|----|--|------------------|
| 1) | Advertisement in the Dominion Post Newspaper | 18 February 2014 |
| 2) | Feedback period closes. | 7 March 2014 |
| 3) | Report sent to Transport & Urban Development Committee for approval. | 8 April 2014 |
| 4) | Feedback may result in further consultation or amendment as appropriate. | |

PROPOSED TRAFFIC RESOLUTION

File Ref: 8/30/103

Reference Number: TR01-14

Location: Courtenay Place - Te Aro

Proposal: Bus Stop removal and revised loading zone time limit and restrictions.

Legal Description:

Delete from Schedule B (Restricted Parking) of the Traffic Restrictions Schedule

Column One	Column Two	Column Three
Courtenay Place	Bus Stop, Monday to Friday 7:00am – 9:00am, 4:00pm – 6:00pm	North side, commencing 24.5 metres east of its intersection with Tory Street (Grid Coordinates X=2659165.6m, Y=5988853.0m) and extending in an easterly direction following the kerbline for 24.5 metres.
Courtenay Place	Loading Zone – goods vehicles and authorised vehicles only, P5, Monday to Friday 9:00am – 4:00pm	North side, commencing 24.5 metres east of its intersection with Tory Street (Grid Coordinates X=2659165.6m, Y=5988853.0m) and extending in an easterly direction following the kerbline for 24.5 metres.

Add to Schedule B (Restricted Parking) of the Traffic Restrictions Schedule

Column One	Column Two	Column Three
Courtenay Place	Loading Zone – goods vehicles and authorised vehicles only, P10, Monday to Friday 9:00am-6:00pm	North side, commencing 24.5 metres east of its intersection with Tory Street (Grid Coordinates X=2659165.6m, Y=5988853.0m) and extending in an easterly direction following the kerbline for 24.5 metres.

PROPOSED TRAFFIC RESOLUTION

File Ref: 8/30/103

Reference Number: TR01-14

Location: Courtenay Place - Te Aro

Proposal: Bus Stop removal and revised loading zone time limit and restrictions.


Prepared By : **Tony Zhang** (Traffic Engineer)

Approved By : **Steve Spence** (Senior Transport Planner)

Date: 18/11/2013

Comments:

PROPOSED TRAFFIC RESOLUTION

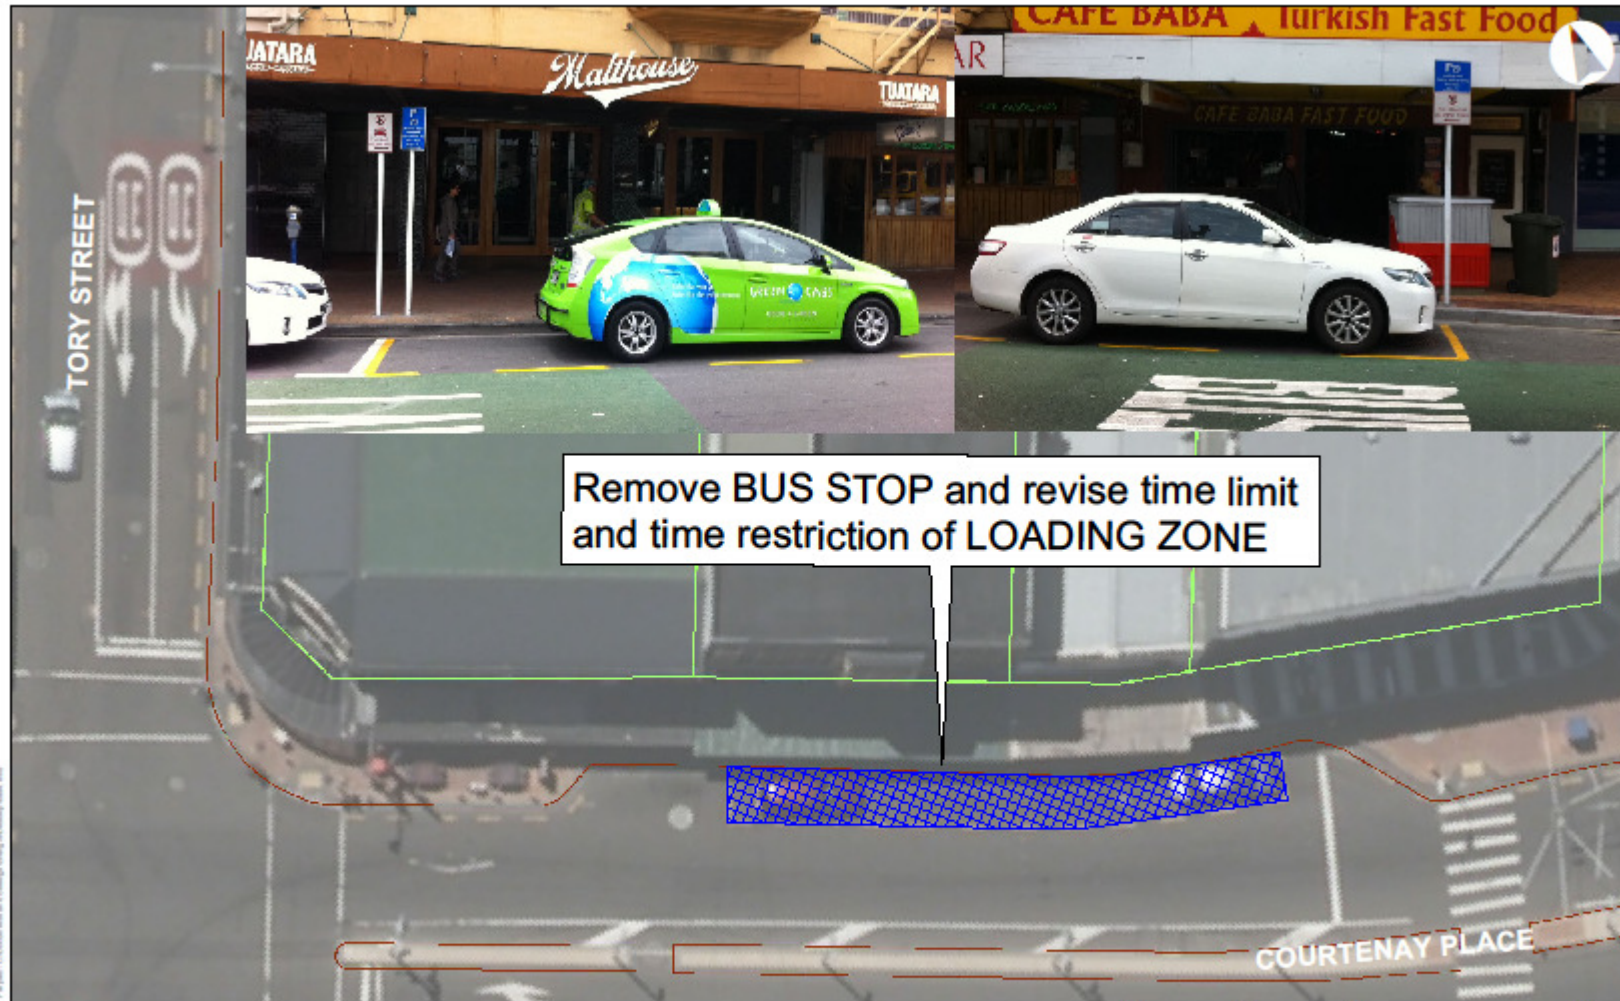

46 COURTENAY PLACE, TE ARO
PROPOSED TRAFFIC RESOLUTION (TR01-14)

MAP PRODUCED BY:
Wellington City Council
101 Wakefield Street
WELLINGTON, NZ

ORIGINAL MAP SIZE: A3
DATE: 26/11/2013
AUTHOR: zhang3t
REFERENCE:

0 5 10 20
metres
1:250