

# PROPOSED TRAFFIC RESOLUTION

**File Ref:** 8/30/030  
8/30/057  
8/30/219

**Reference Number:** TR17-14

**Location:** Cuba Street, Dixon St, Harris St - Wellington Central

**Proposal:** Police Department vehicles parking, at all times

**Information:** The current Police Department Vehicles parking spaces (two on Dixon St and one on Lower Cuba St) have only been used occasionally. Council Officers were approached by the Police to relocate their existing parking spaces to Harris Street.

The space on Harris Street proposed to be allocated to Police vehicles is on the north side outside the central police station.

Former police parking spaces on Cuba Street and Dixon Street are proposed to revert to metered parking, P120 Maximum, Monday to Thursday 8:00am-6:00pm, Friday 8:00am – 8:00pm, Saturday and Sunday 8:00am – 6:00pm.

- |    |  |               |
|----|--|---------------|
| 1) | Advertisement in the Dominion Post Newspaper                             | 29 April 2014 |
| 2) | Feedback period closes.  | 16 May 2014   |
| 3) | Report sent to Transport & Urban Development Committee for approval.     | 26 June 2014  |
| 4) | Feedback may result in further consultation or amendment as appropriate. |               |

# PROPOSED TRAFFIC RESOLUTION

**File Ref:** 8/30/030  
8/30/057  
8/30/219

**Reference Number:** TR17-14

**Location:** Cuba Street, Dixon St, Harris St - Wellington Central

**Proposal:** Police department vehicles parking, at all times

## Legal Description:

*Delete from Schedule B (Restricted Parking) of the Traffic Restrictions Schedule*

<b>Column One</b>	<b>Column Two</b>	<b>Column Three</b>
<b>Cuba Street</b>	<i>Police Department Vehicles Parking, at all times.</i>	<i>West side, commencing 37 metres from its intersection with Manners Street, and extending in a northerly direction for 6 metres.</i>
<b>Dixon Street</b>	<i>Police Department Vehicles Parking, at all other times.</i>	<i>North side, commencing 115 metres northwest of its intersection with Taranaki Street, (Grid coordinates, x= 1748935m, y= 5427254.7m) and extending in a north-westerly direction following the northern kerb line for 8 metres.</i>
<b>Dixon Street</b>	<i>Police Department Vehicles Parking, at all other times.</i>	<i>South side, commencing 131.5 metres north-west of its intersection with Taranaki Street, (Grid coordinates x= 1748931.3m, y= 5427248.7m) and extending in a north-westerly direction following the southern kerb line for 6 metres.</i>

# PROPOSED TRAFFIC RESOLUTION

Absolutely

POSITIVELY

HE HEKE KI PŌNEKE  
WELLINGTON CITY COUNCIL Wellington

Delete from Schedule F (Metered Parking) of the Traffic Restrictions Schedule

<b>Column One</b>	<b>Column Two</b>	<b>Column Three</b>
<b>Cuba Street</b>	<i>Metered Parking, P120 Maximum, Monday to Thursday 8:00am – 6:00pm, Friday 8:00am – 8:00pm, Saturday and Sunday 8:00am - 6:00pm.</i>	<i>West side, commencing 43 metres from its intersection with Manners Street, and extending in a north-easterly direction for 24 metres (4 parallel parking spaces).</i>
<b>Harris Street</b>	<i>Metered Parking, P120 Maximum, Monday to Thursday 8:00am - 6:00pm, Friday 8:00am - 8:00pm, Saturday and Sunday 8:00am - 6:00pm.</i>	<i>Northeast side, commencing 114 metres northwest of its intersection with Jervois Quay (Grid coordinates x= 1748902.5m, y= 5427730.8m), and extending in a north-westerly direction following the kerb line for 17.5 metres (3 parallel car parks).</i>

Add to Schedule B (Restricted Parking) of the Traffic Restrictions Schedule

<b>Column One</b>	<b>Column Two</b>	<b>Column Three</b>
<b>Harris Street</b>	<i>Police Department Vehicles Parking, at all times.</i>	<i>Northeast side, commencing 114 metres northwest of its intersection with Jervois Quay (Grid coordinates x= 1748902.5m, y= 5427730.8m), and extending in a north-westerly direction following the kerb line for 17.5 metres. (3 parallel car parks).</i>

Add to Schedule F (Metered Parking) of the Traffic Restrictions Schedule

<b>Column One</b>	<b>Column Two</b>	<b>Column Three</b>
<b>Cuba Street</b>	<i>Metered Parking, P120 Maximum, Monday to Thursday 8:00am - 6:00pm, Friday 8:00am -</i>	<i>West side, commencing 37 metres north of its intersection with Manners Street (Grid coordinates x= 1748781.8m, y= 5427396.4m), and extending in a</i>

# PROPOSED TRAFFIC RESOLUTION

8:00pm, Saturday  
and Sunday 8:00am -  
6:00pm.

north-easterly direction for 49  
metres. (5 parallel car parks)

Absolutely  
**POSITIVELY**  
Wellington

# PROPOSED TRAFFIC RESOLUTION



**File Ref:** 8/30/030  
8/30/057  
8/30/219

**Reference Number:** TR17-14

**Location:** Cuba Street, Dixon St, Harris St - Wellington Central


**Proposal:** Police department vehicles parking, at all times

**Prepared By :** **Tony Zhang** (Traffic Engineer)  
**Approved By :** **Steve Spence** (Senior Transport Planner)  
**Date:** 3 March 2014

**Comments:**  
|

# PROPOSED TRAFFIC RESOLUTION

**Absolutely  
POSITIVELY**

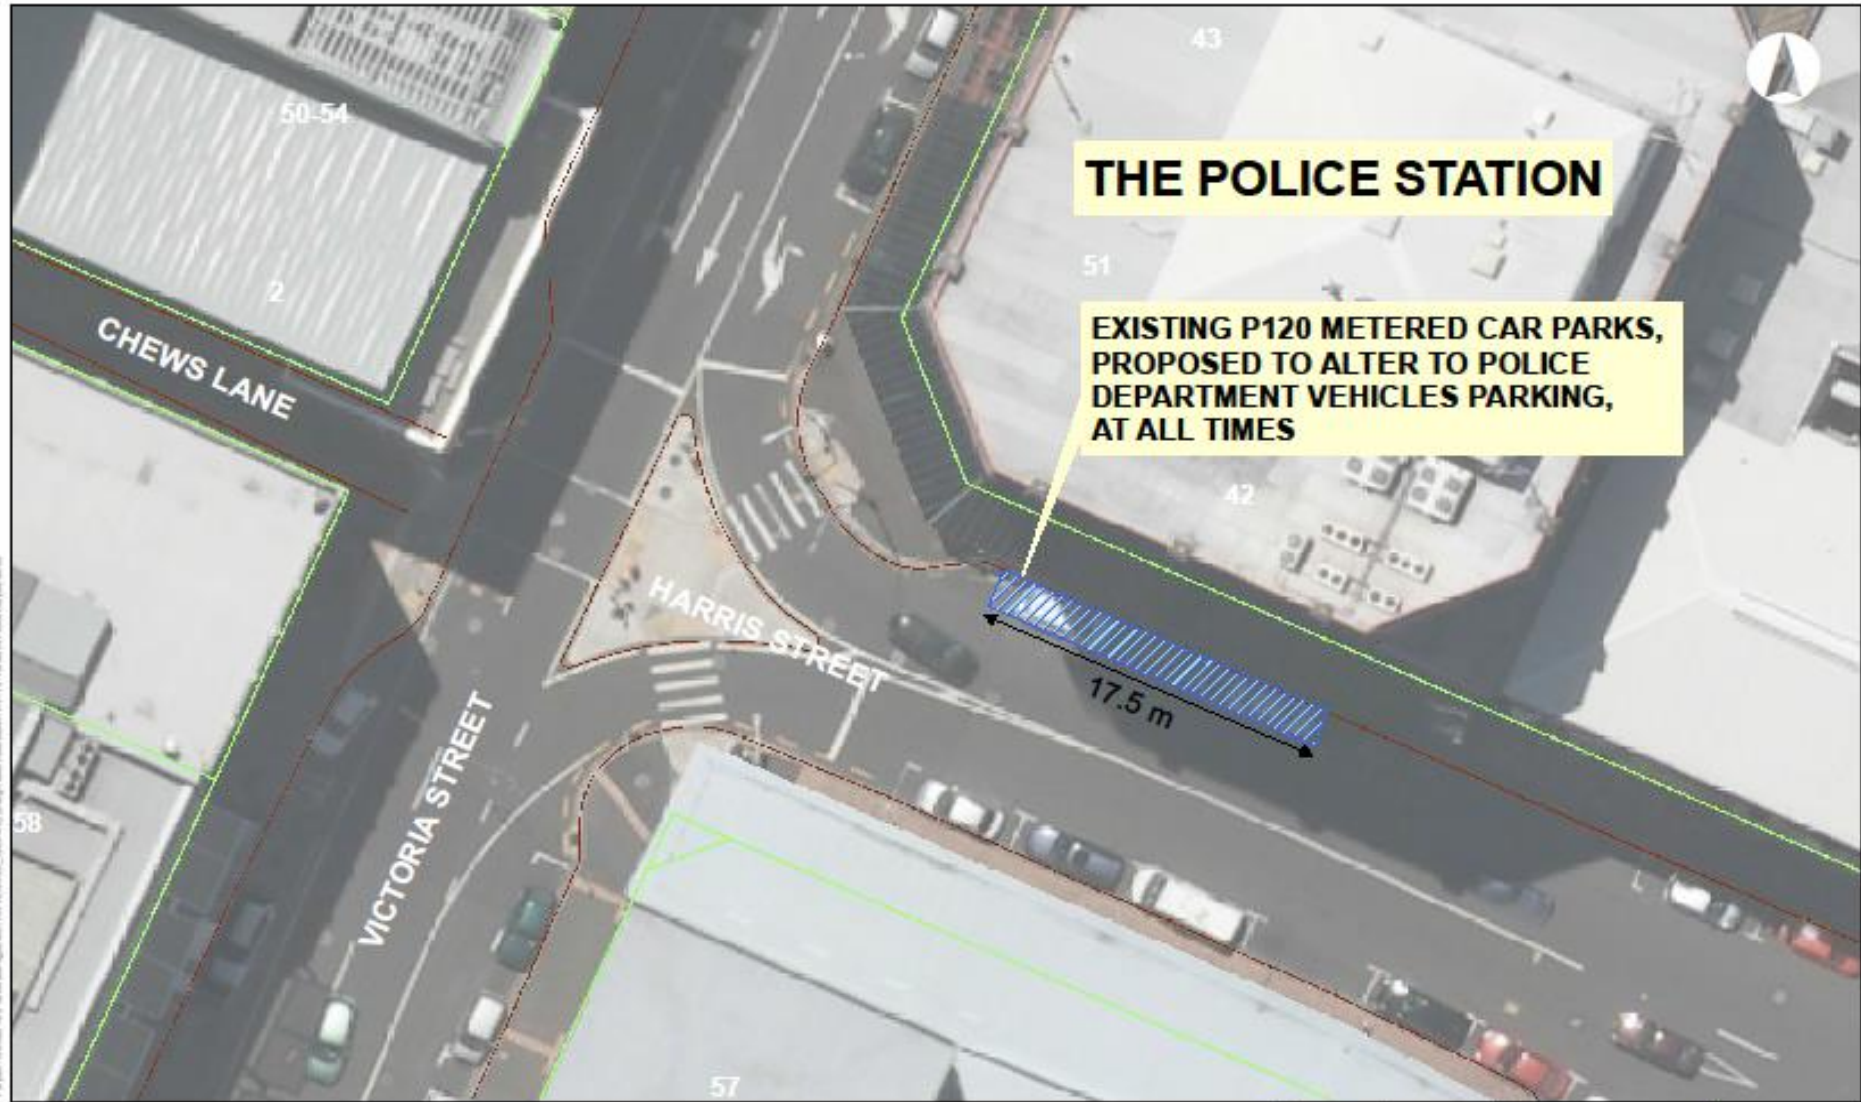

**HARRIS STREET, WELLINGTON CENTRAL**  
PROPOSED TRAFFIC RESOLUTION (TR17-14)

MAP PRODUCED BY:  
Wellington City Council  
101 Wakefield Street  
WELLINGTON, NZ

ORIGINAL MAP SIZE: A3  
DATE: 3/03/2014  
AUTHOR: zhang3t  
REFERENCE:

0 5 10 20  
metres  
1:300

**Absolutely  
POSITIVELY**  
NE MORE AT 55 STREET  
WELLINGTON CITY COUNCIL **Wellington**