

# PROPOSED TRAFFIC RESOLUTION

**Reference:** TR49-19

**Location:** Crawford Road - Kilbirnie

**Proposal:** Time Limited Parking, P15 At All times

**Information:** During April 2018, approval was received from councillors to implement a protected bike lane on Crawford Road & Constable Street between Rongotai Road & Alexandra Road. The new bike lane is one of series of projects which have been implemented between Kilbirnie and Newtown to make the route safer for people on bikes.

As part of this project a large number of car parking on the uphill side of the road was removed however after requests from the Kilbirnie Tennis Club for some parking to be retained, council officers were able to accommodate two parking spaces in the final design whilst ensuring that the adjacent bus stop and bike lane could be safely retained.

It is proposed that the two parking spaces outside no 14 Crawford Road be allocated a time restriction of 15 minutes, which in agreement with the Kilbirnie Tennis Club will allow the parking spaces to serve as a drop off and pickup area for its members coming and going.

## Key Dates:

- 1) Advertisement in the Dominion Post Newspaper 7 May 2019
- 2) Feedback period closes. 24 May 2019
- 3) If no objections received report sent to City Strategy Committee for approval. 20 June 2019
- 4) If objections are received, further consultation, amendment/s, or proceed with explanation as appropriate.

# PROPOSED TRAFFIC RESOLUTION

## Legal Description:

*Add to schedule A (Time Limited Parking) of the Traffic Restrictions Schedule*

### **Column One**

**Crawford Road**

### **Column Two**

*Time Limited  
Parking, P15 At All  
Times.*

### **Column Three**

*South side, commencing 38.75  
metres west of its intersection  
with Duncan Terrace (Grid  
Coordinates x=1749890.11m,  
y=5424622.03m), and extending  
west following the kerbline for  
11 metres.*

**Prepared By:** Luke Benner

**Approved By:** Paul Barker

**Date:** 9/04/19

**(Transport Projects Engineer)**

**(Manager Network Improvements)**

#### **WCC Contact:**

Luke Benner

**Transport Projects Engineer**

City Design and Place Planning


Wellington City Council

113 The Terrace / PO Box 2199,  
Wellington


Phone: 021 890 387

Email: [luke.benner@wcc.govt.nz](mailto:luke.benner@wcc.govt.nz)

# PROPOSED TRAFFIC RESOLUTION

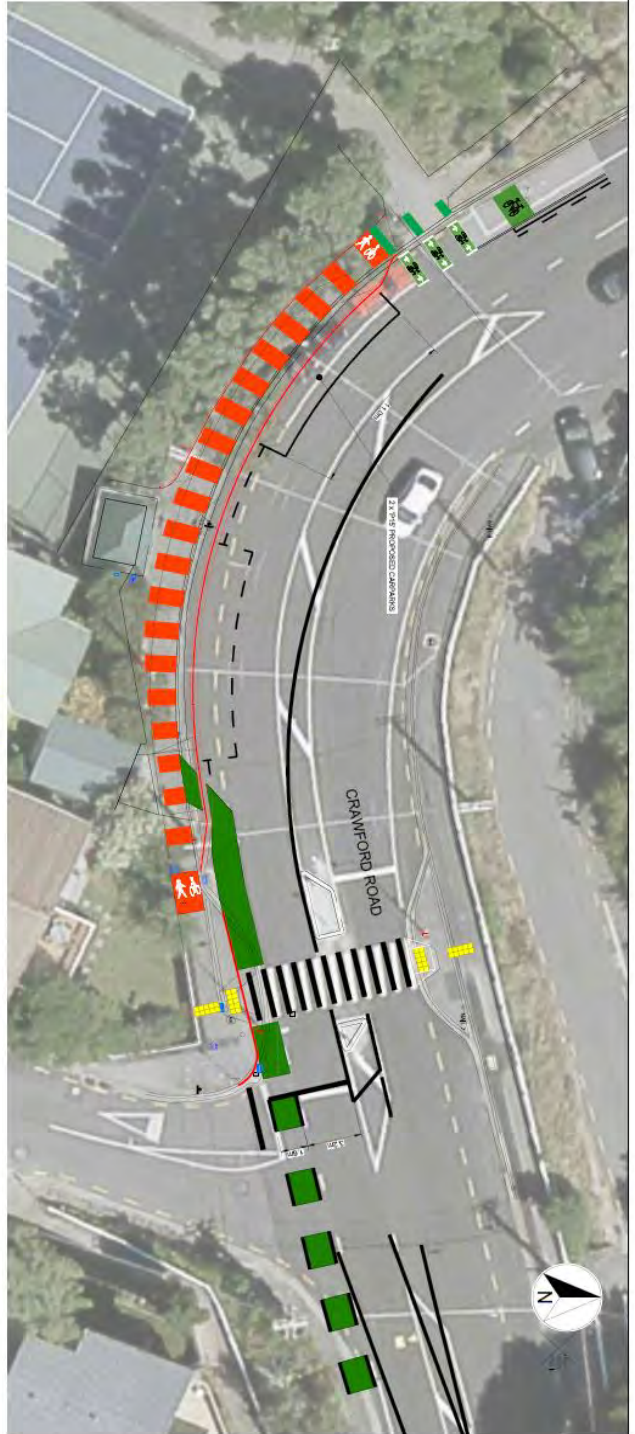

LAYOUT PLAN

 

- NOTES**
1. ALL DRAWINGS TO BE READ IN CONJUNCTION WITH WCC AND PROJECT SPECIFICATIONS.
  2. ALL WORKS TO COMPLY WITH NZTA MANUAL OF TRAFFIC SIGNS AND MARKINGS (MOTM).

Copyright reserved by Wellington City Council. No part of this publication may be reproduced, stored in a retrieval system, or transmitted, in any form or by any means, without prior written permission from Wellington City Council.

Revision	Description	Date	By	Checked
A	FOR INFORMATION ONLY			

<p><b>Absolutely Positively</b> Wellington City Council Me Heke Ki Pōneke</p>		<p><b>OPUS</b> Wellington Office PO Box 5463 Wellington New Zealand</p>		<p>WELLINGTON CITY COUNCIL NEWTOWN TO RONGOAIA ROAD, WELLINGTON CYCLEWAY AND FOOTWAY IMPROVEMENTS SITE 3 - CRAWFORD ROAD LAYOUT PLAN FOR P15 CAPARKS</p>	
C. NUMBER	126A/L1/03/14	SCALE	1:1000	PROJECT NUMBER	5-CR855/00
DATE		PROJECT NAME		PROJECT CODE	SR01
DESIGNED BY		PROJECT NUMBER		PROJECT CODE	A

FOR INFORMATION ONLY