


FLOOR PLAN

THE RAMEN SHOP  
191 RIDDFORD STREET  
NEWTOWN

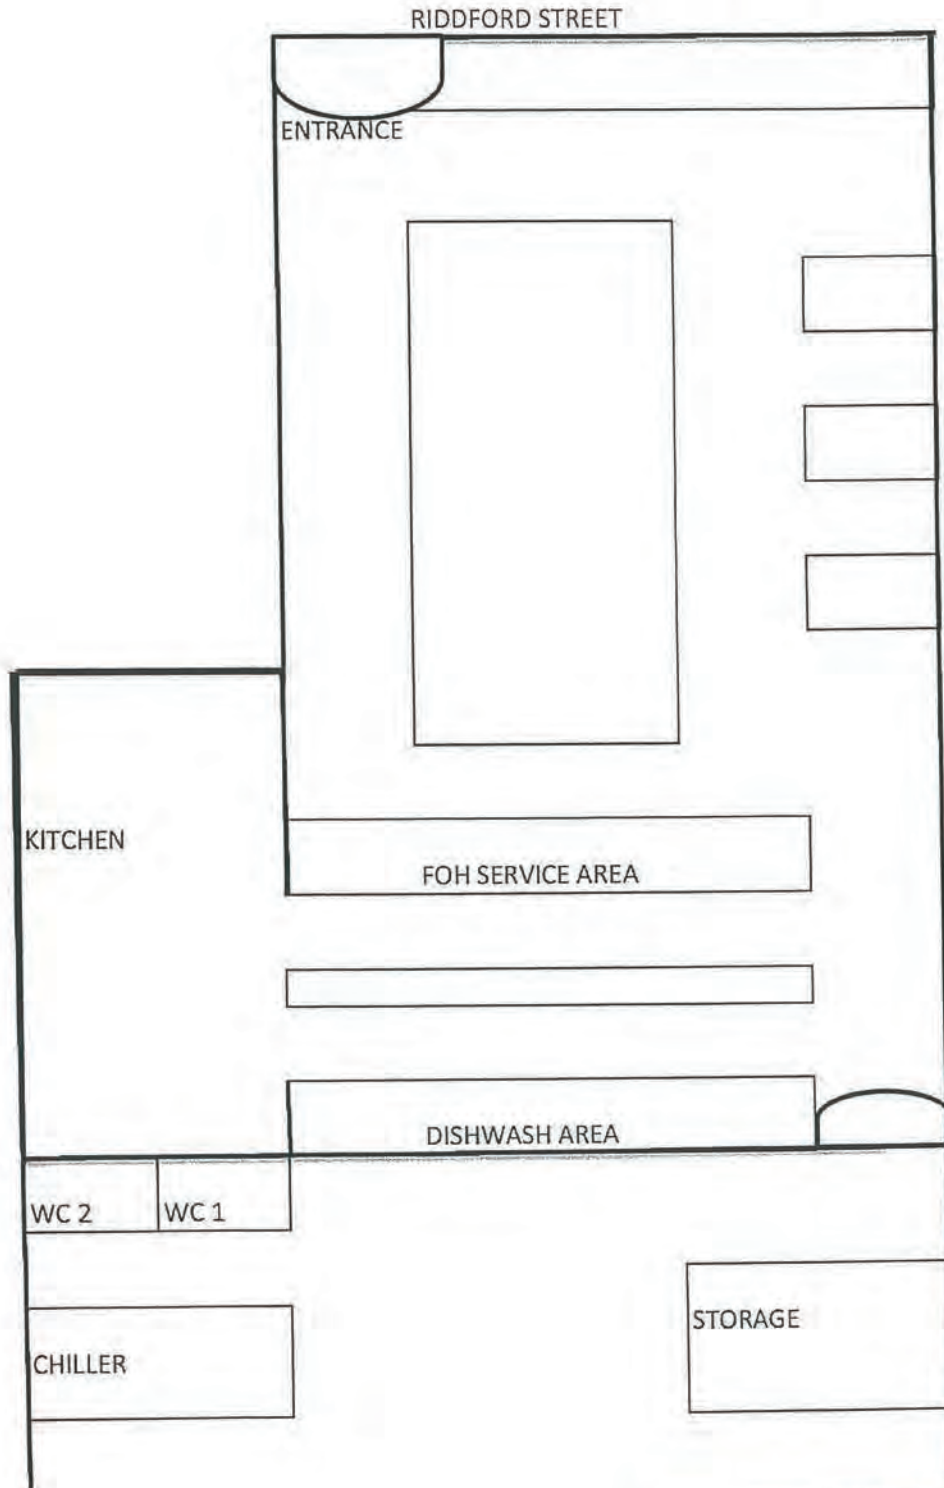

WELLINGTON CITY COUNCIL  
BCC  
21 MAY 2021  
MAIL APPLICATION