


BASQUE - 8 COURTENAY PLACE


DOWNSTAIRS AREA SCALE 1:100

Wellington City Council
28 June 2021

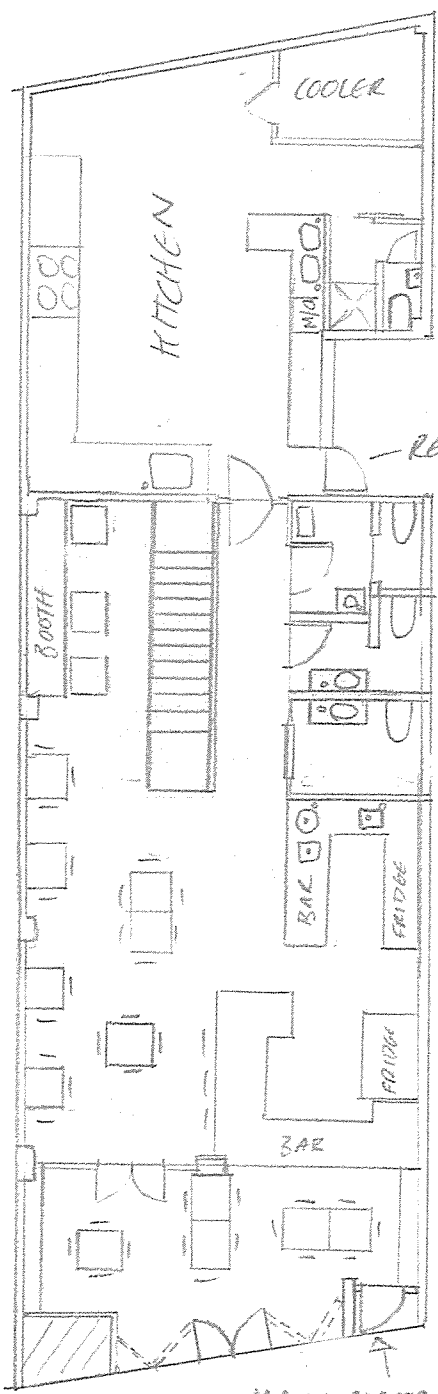

ENTIRE AREA IS SUPERVISED

MAIN ENTRANCE AND
FIRE EXIT

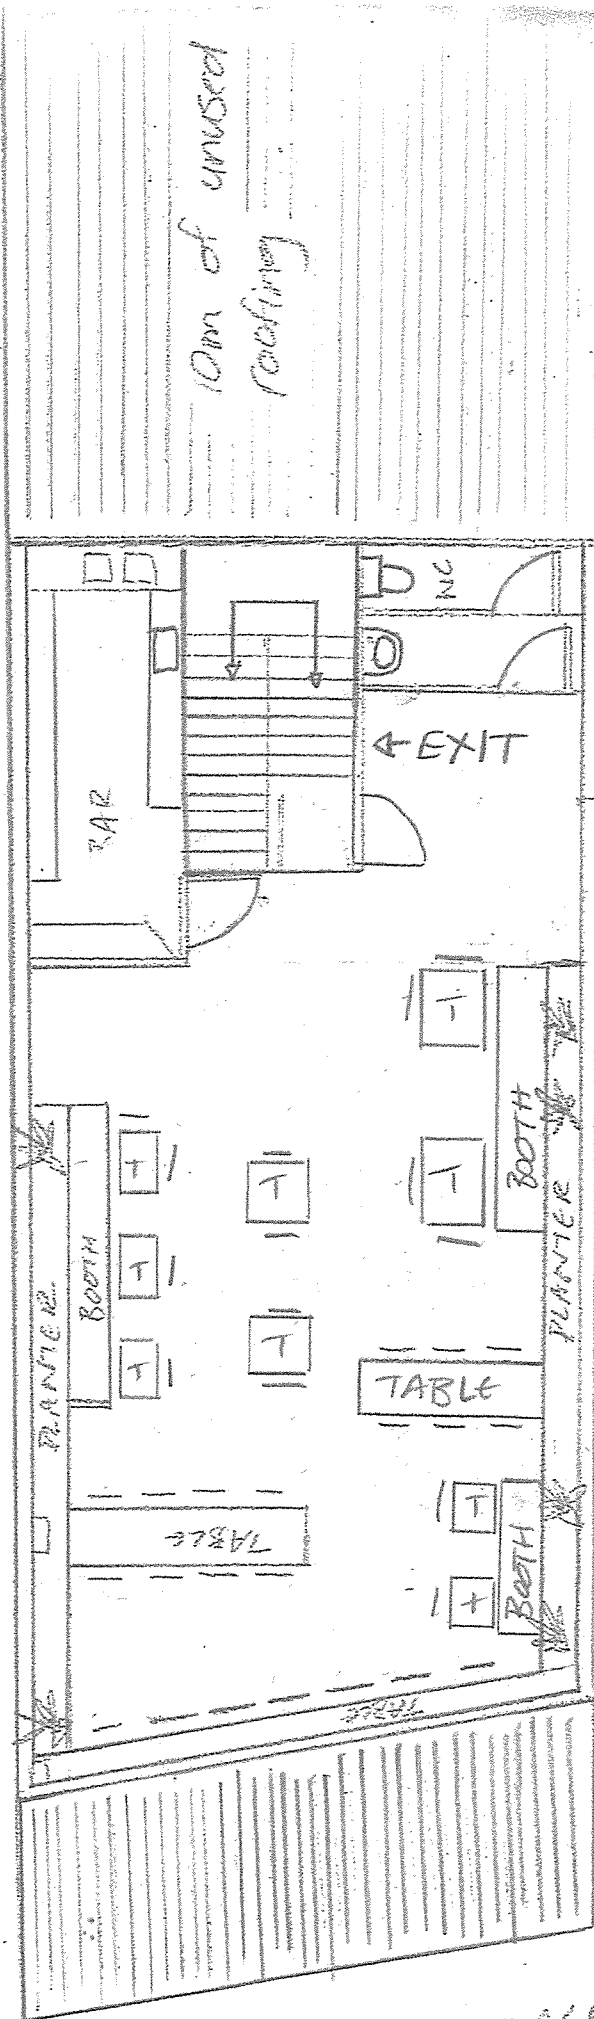

10m of unused
Roofing

COVERED AREA

SCALE 1:100

ROOFTOP AREA

COURTENAY PLACE