




RECEIVED
 11 APR 1977
 New Zealand Police Station

RECEIVED
 11 APR 1977
 New Zealand Police Station

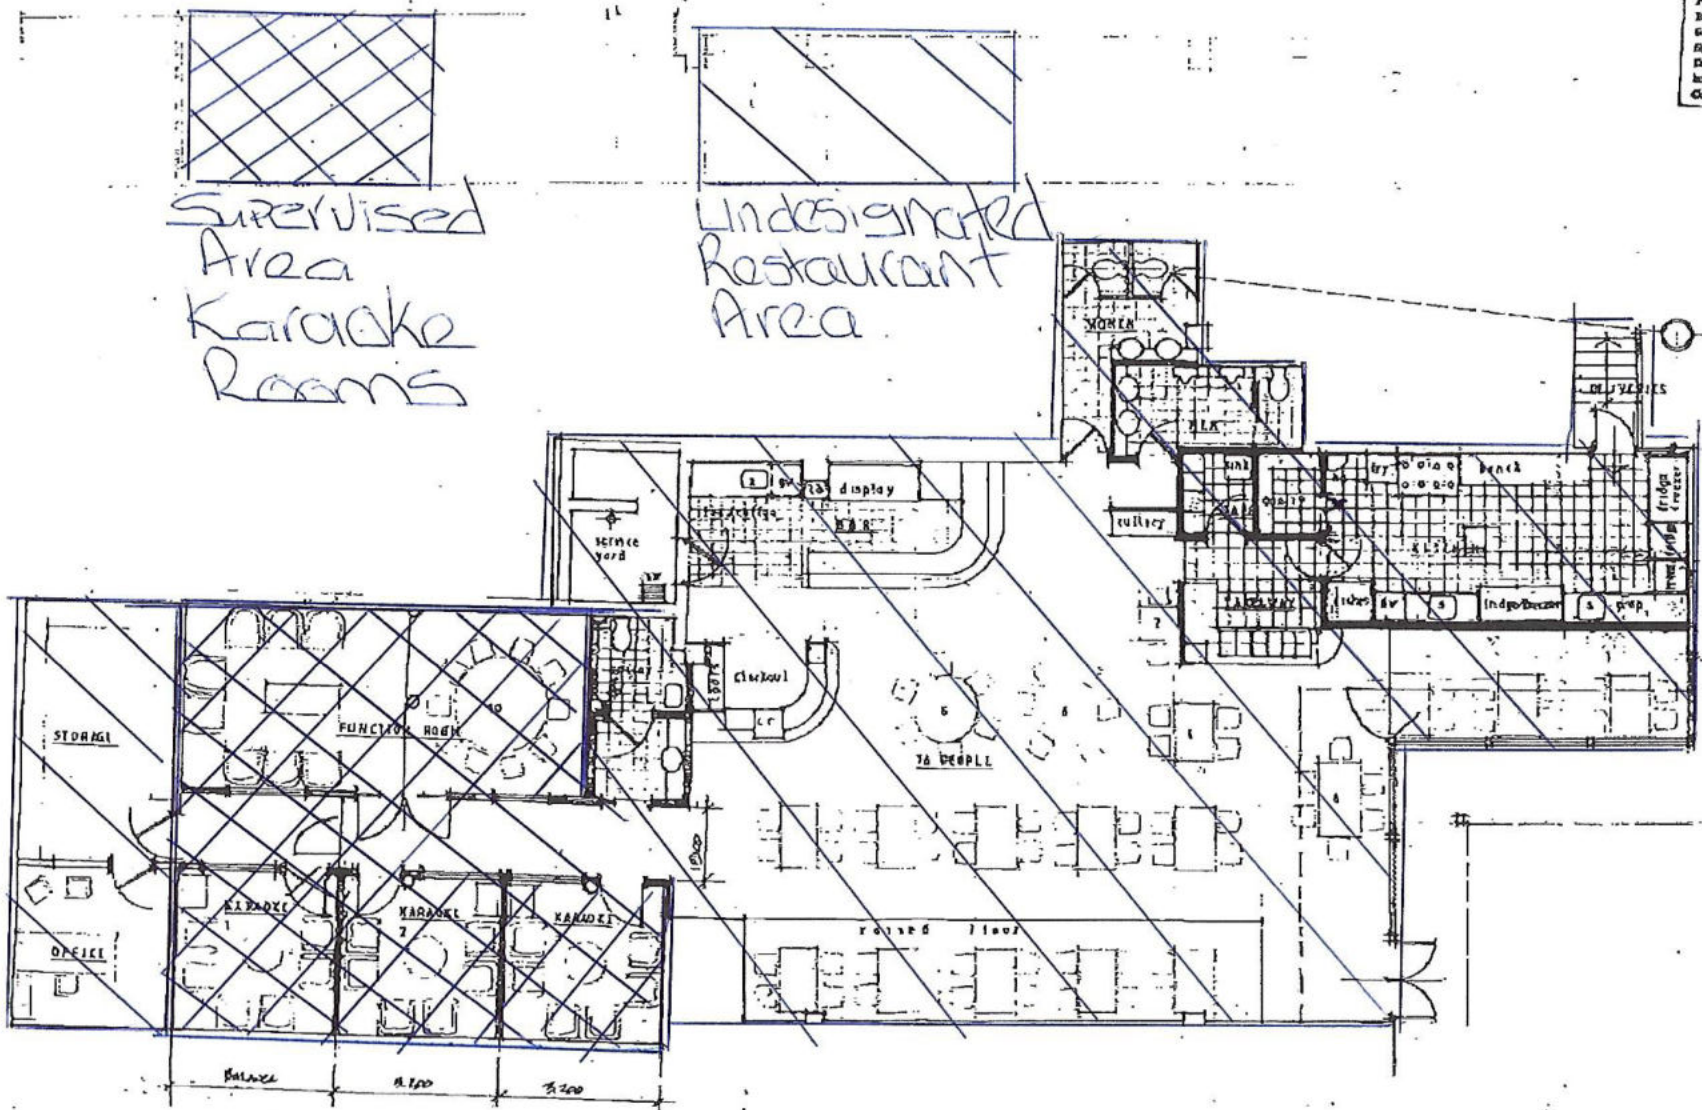

FLOOR PLAN 1:50

PROPOSED KOREAN RESTAURANT
 WILLIS STREET VILLAGE
 142-148 Willis Street Wellington
 for MR. DOUGLAS PARK

BARRY HILLAGE
 ARCHITECTURAL SERVICES

20 NEWTON ROAD
 WILSONS CREEK
 WELLINGTON

A-01 b