



Wellington City Council  
13 May 2021

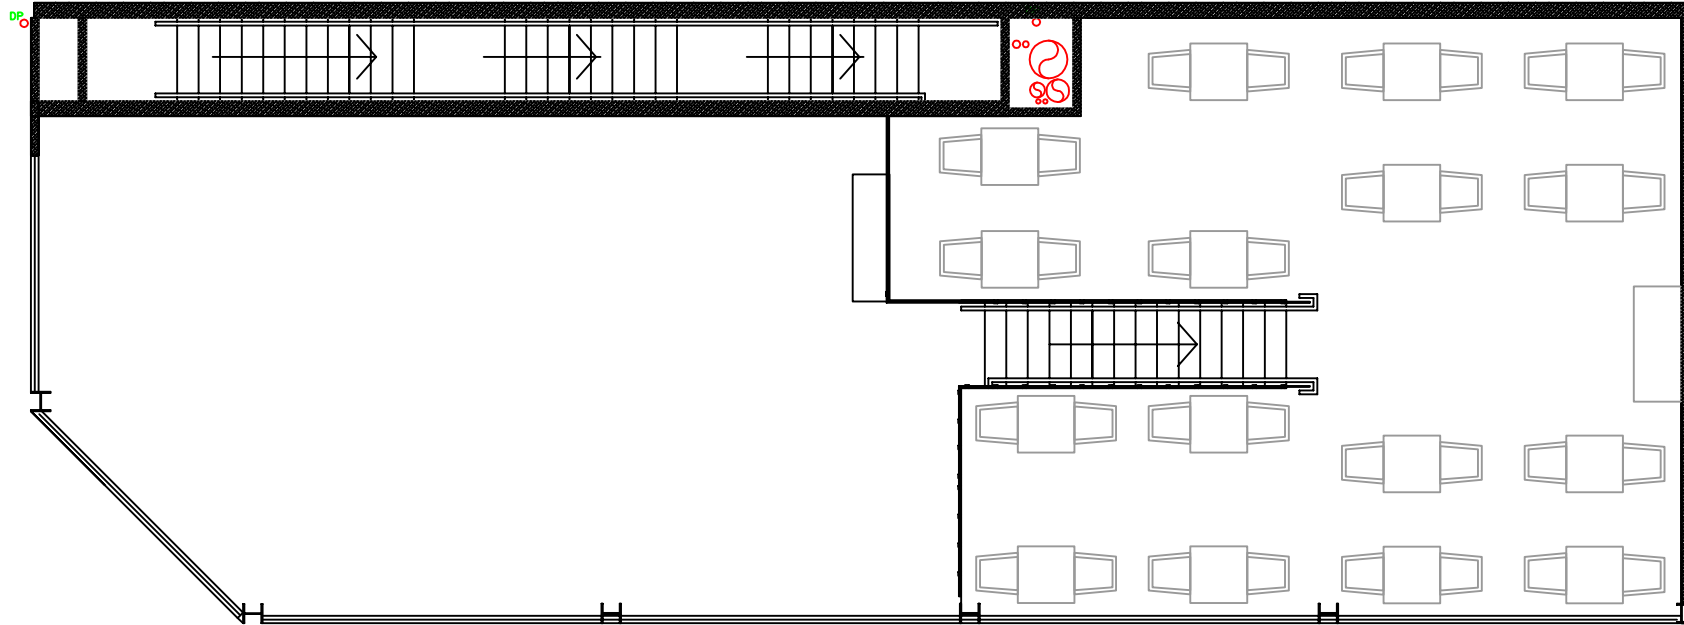

proposed upper floor plan  
1:100

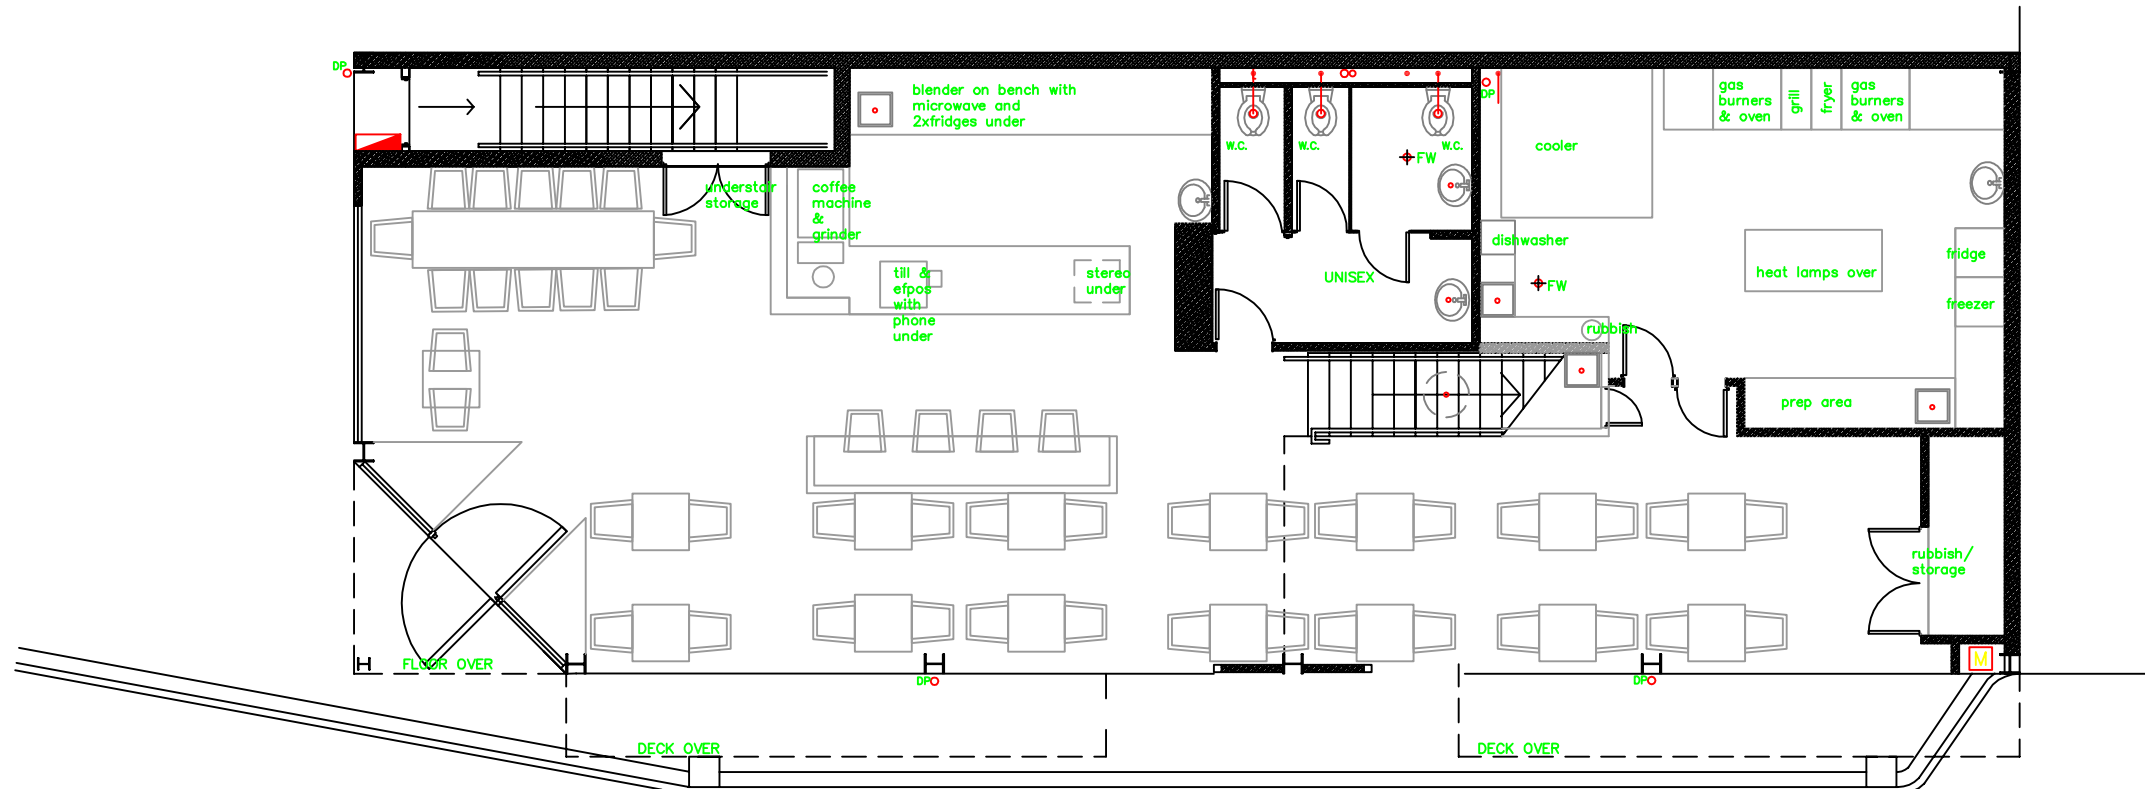

proposed ground floor plan  
1:100

job  
ebor street  
wellington  
2004/111/ac001  
drawing  
plans  
date  
february 2004  
sheet  
**a 01**