



Wellington City Council
4th of November 2021

WELLINGTON BRIDGE CLUB
17 Tinakori Road
Thorndon.

FLOOR PLAN 1:200

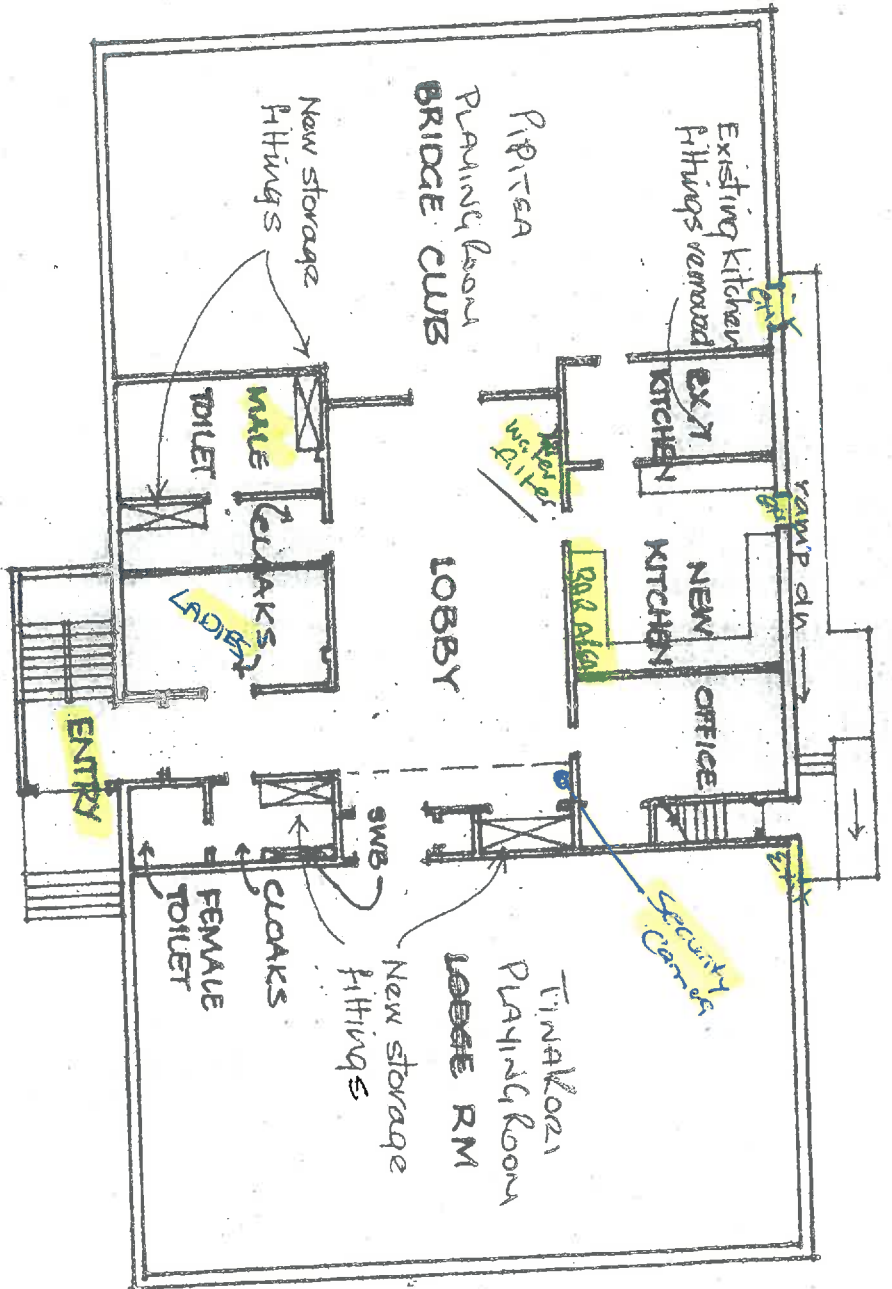

38.030 M.

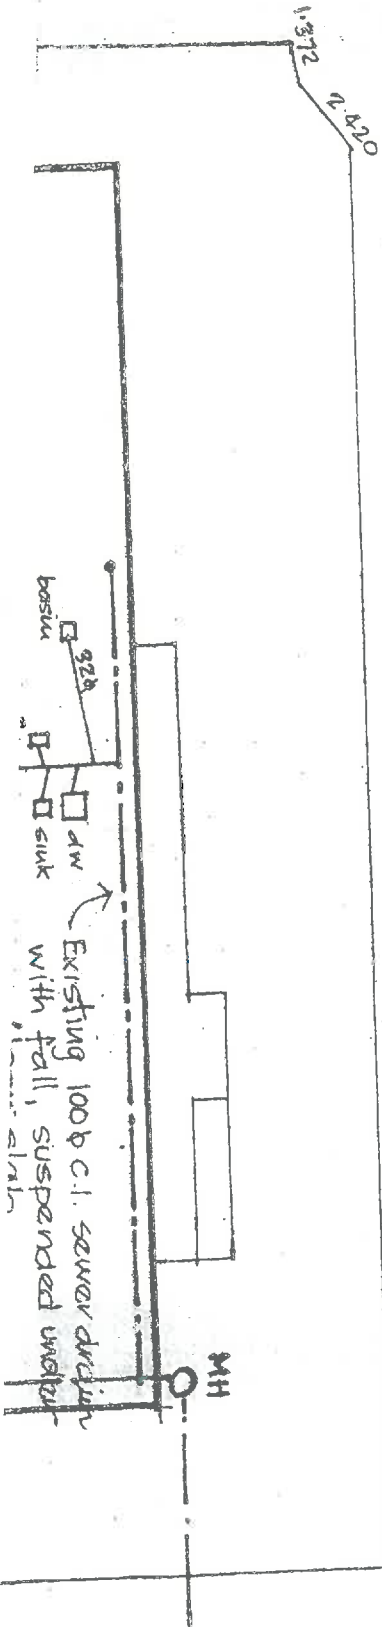

Existing 100 b.c.l. sewer drain
with fall, suspended water
slush

MH