


WILLIS STREET

Footpath

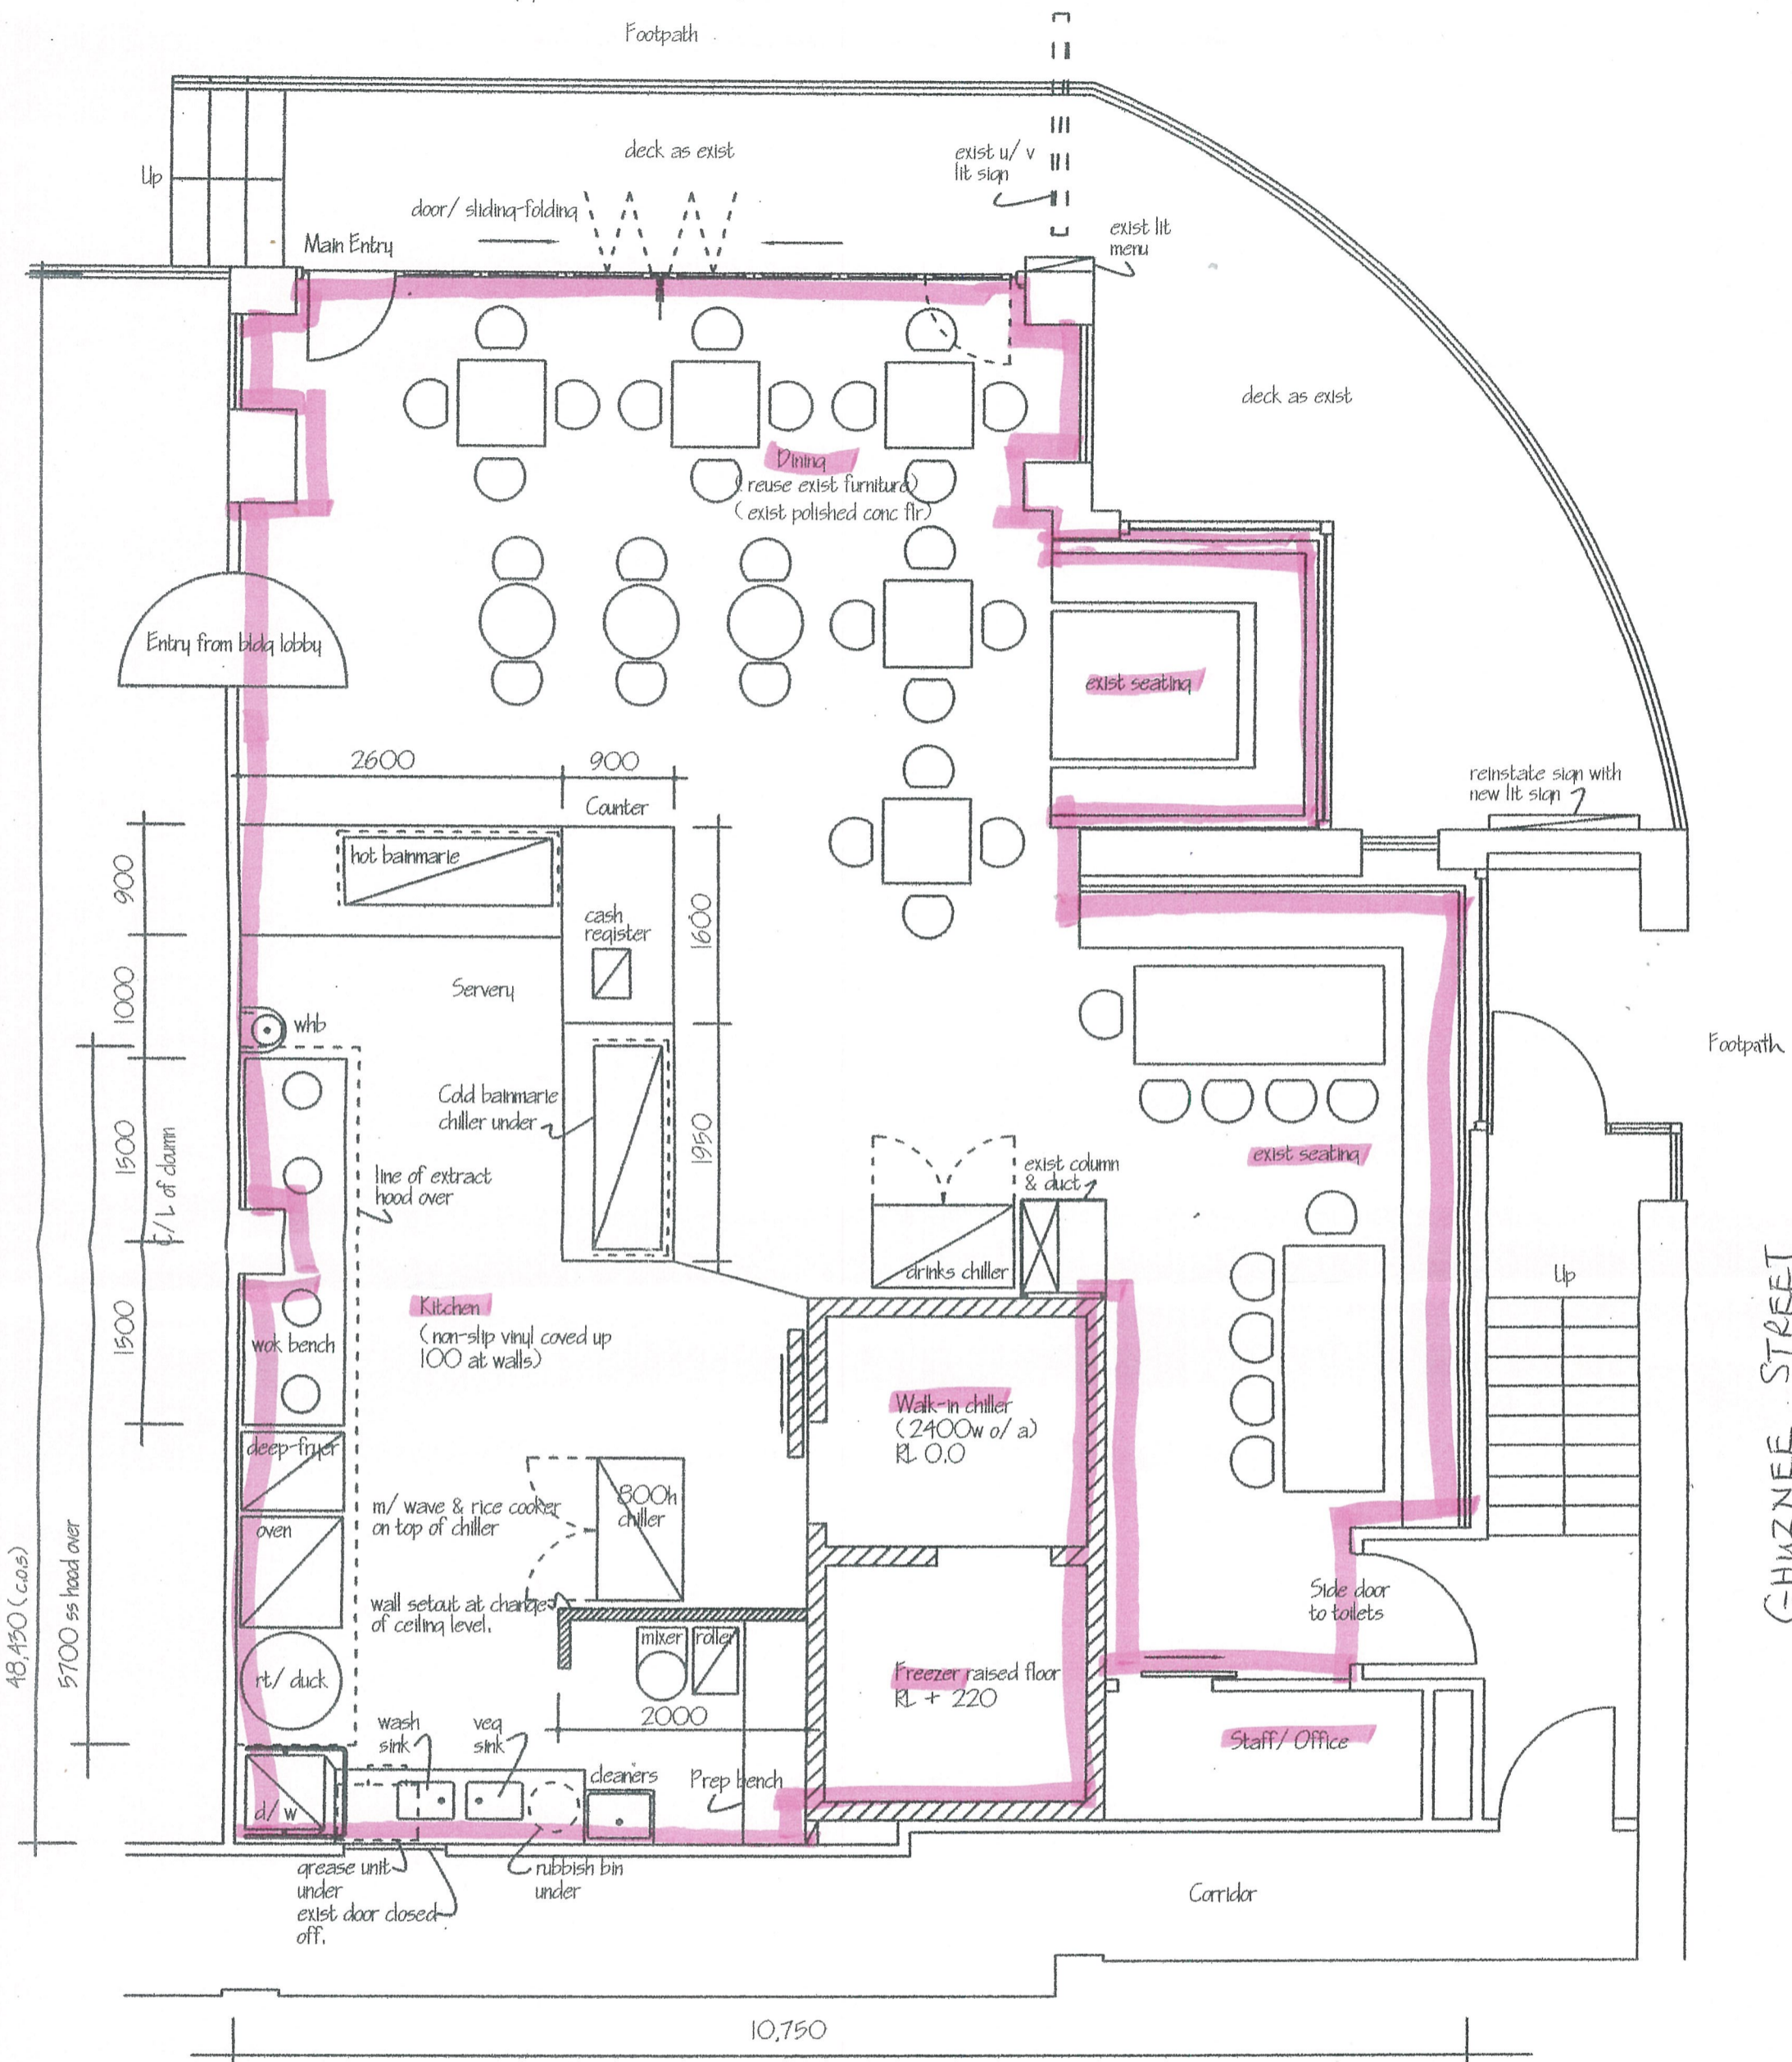

Proposed Nudel Restaurant for Yixiong Lan
Ground Flr, 219 Willis St, Wellington

Scale 1:50

Proposed Plan
30/11/2015



Wellington City Council
1 November 2021