


New Plan  
1:50

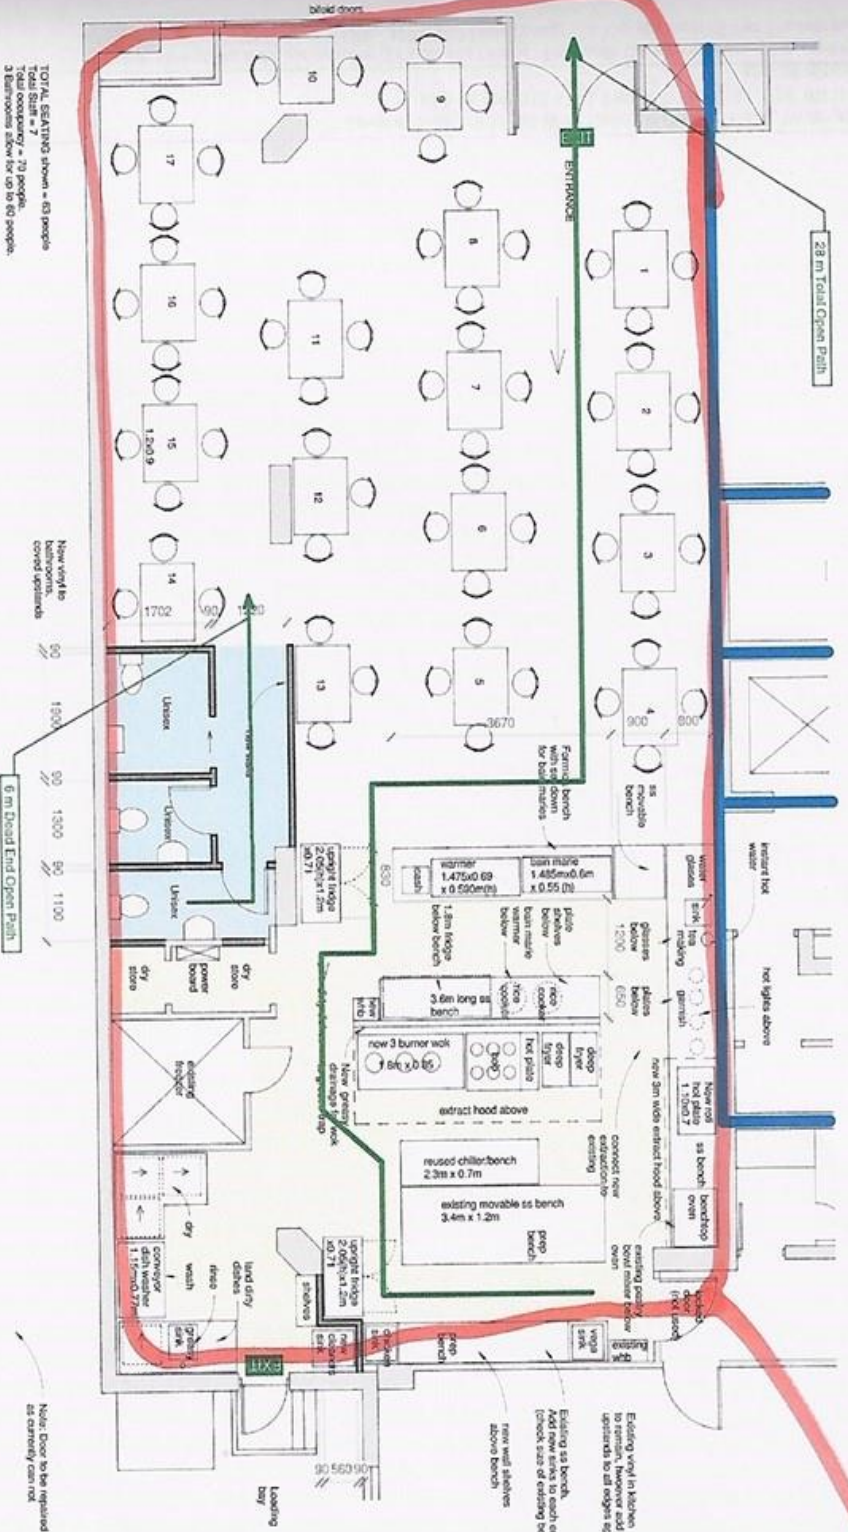

TOTAL SEATING shown = 63 people  
Total occupancy = 70 people  
3 Bar stools allow for up to 60 people.

New work to be covered arounds

6 m Dead End Open Path

Notes: Door to be replaced as currently can't fit

*make over redesign!*

Sheet	Option 1
Project	Little Parking
Client	1777 Wellington
Architect	aymac architecture limited
Date	30/07/2018
Drawn by	Amie
Checked by	Amie
Reviewed by	Amie
Project Number	1905 A103