



21 - 23 CAMBRIDGE TERRACE LB.

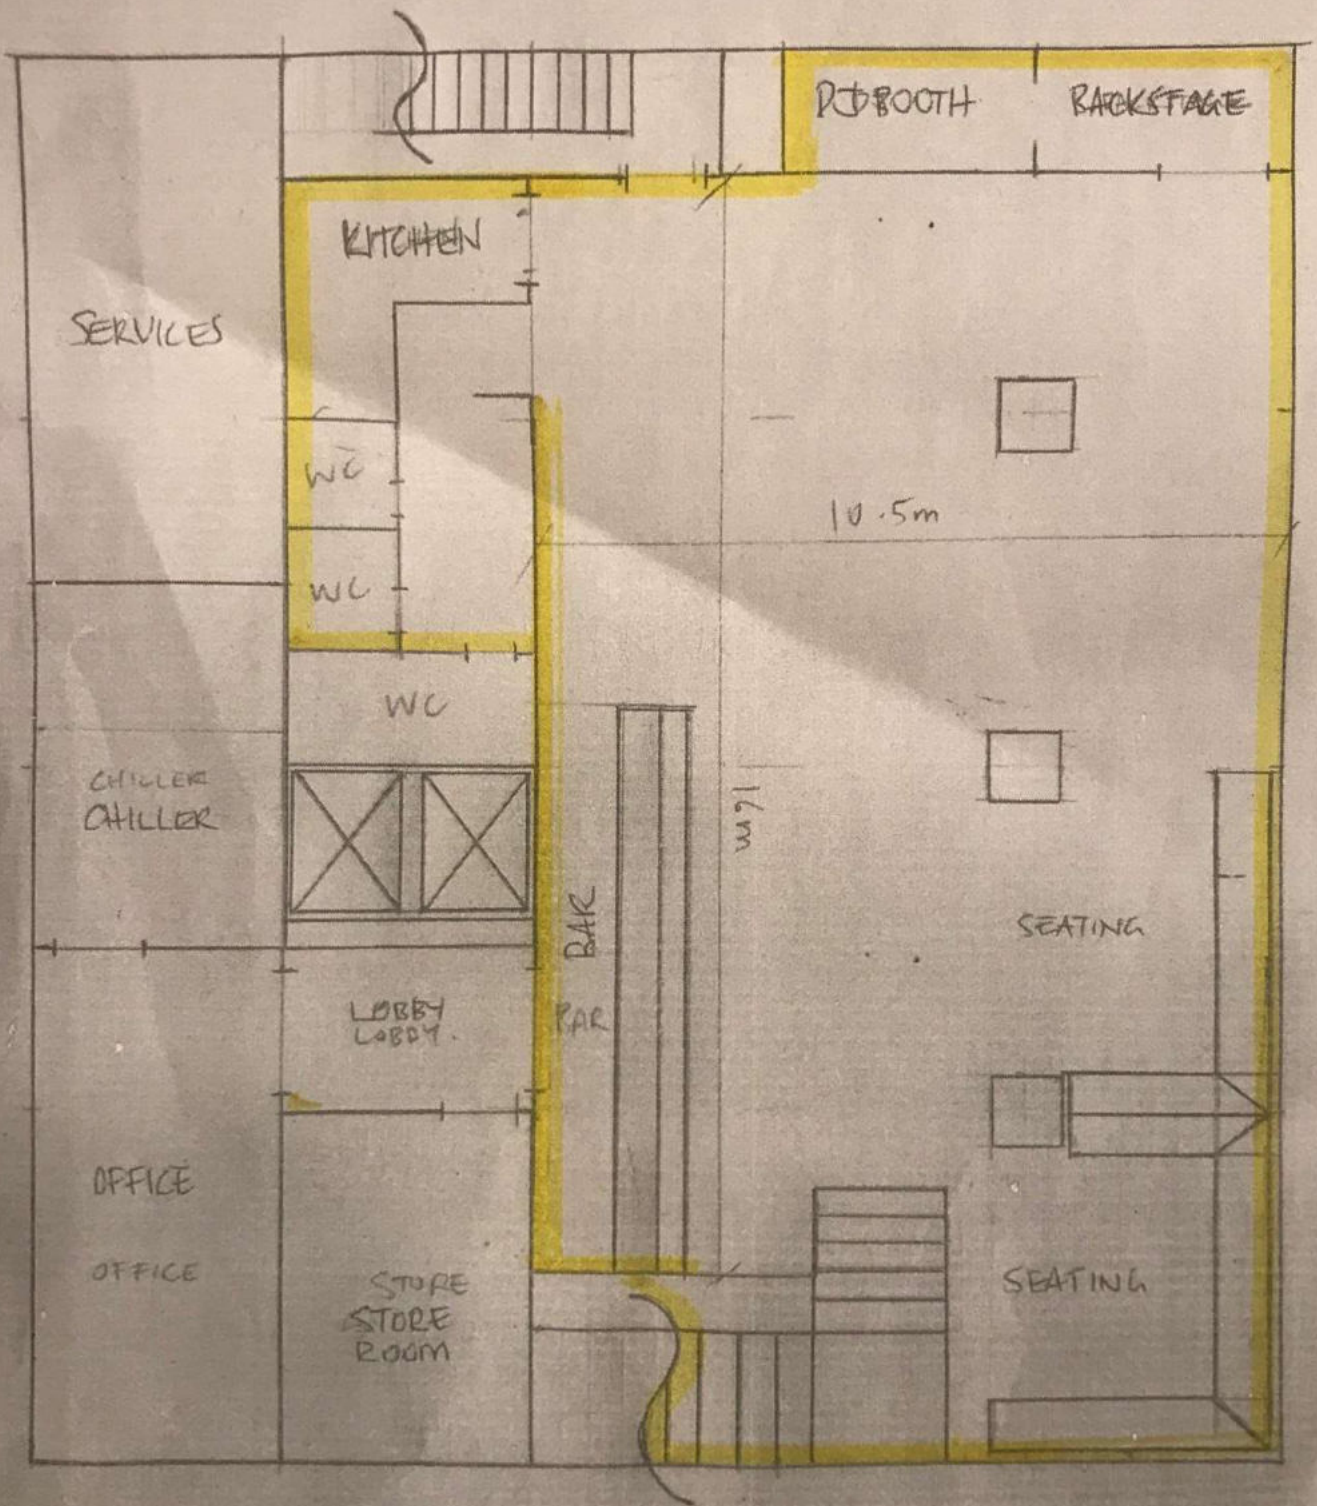

1 cm : 1 m
0m 1m 2m 3m 4m 5m

Ground floor plan

Access route to club/outdoor area

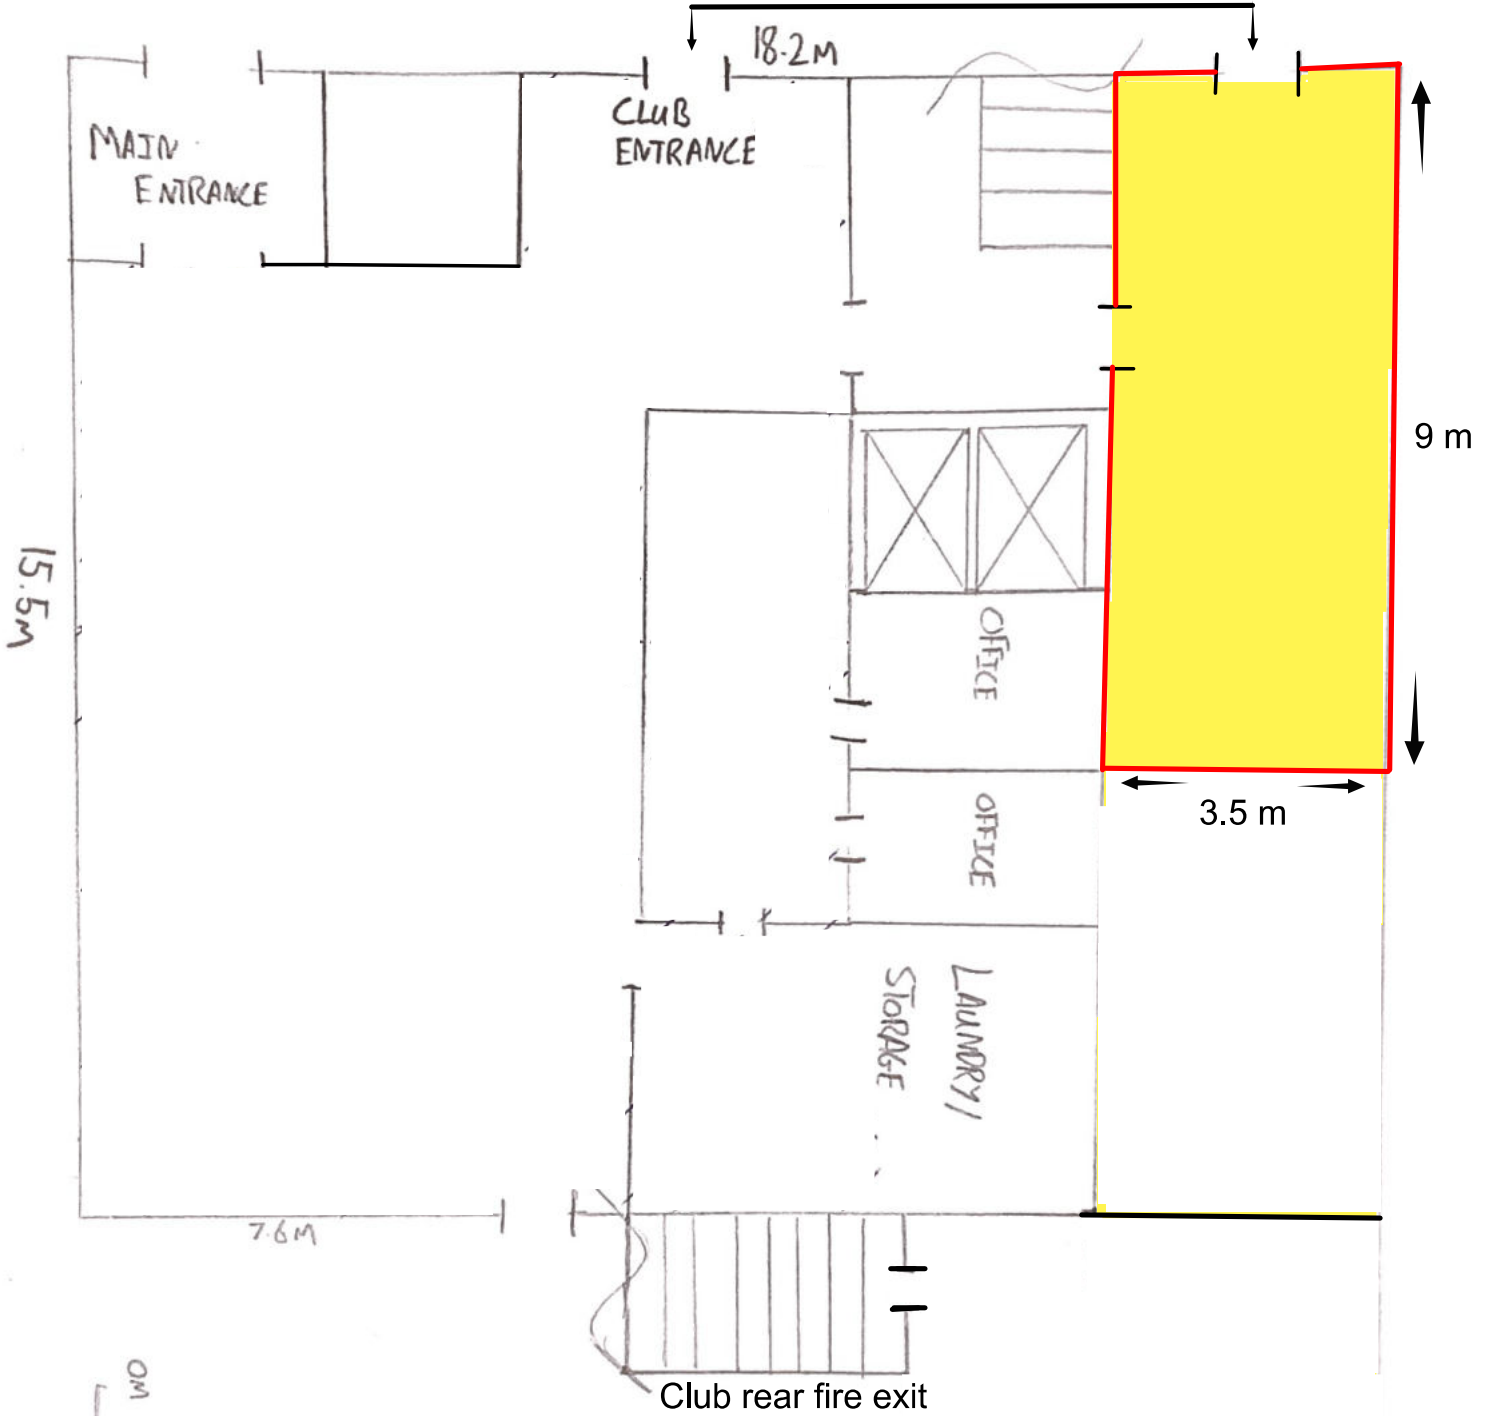

15.5m

18.2m


9m

3.5m

7.6m

0m 1m 2m 3m 4m 5m

1CM : 1M

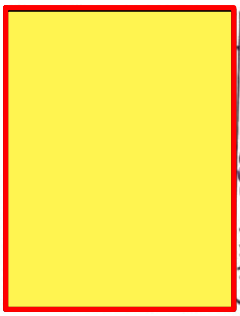

LICENCED AREA

Club rear fire exit

Wellington City Council
17th of November 2021
Confirmed Ground Floor
Plan,