


Wellington City Council
30 June 2021

Whole Premises Supervised

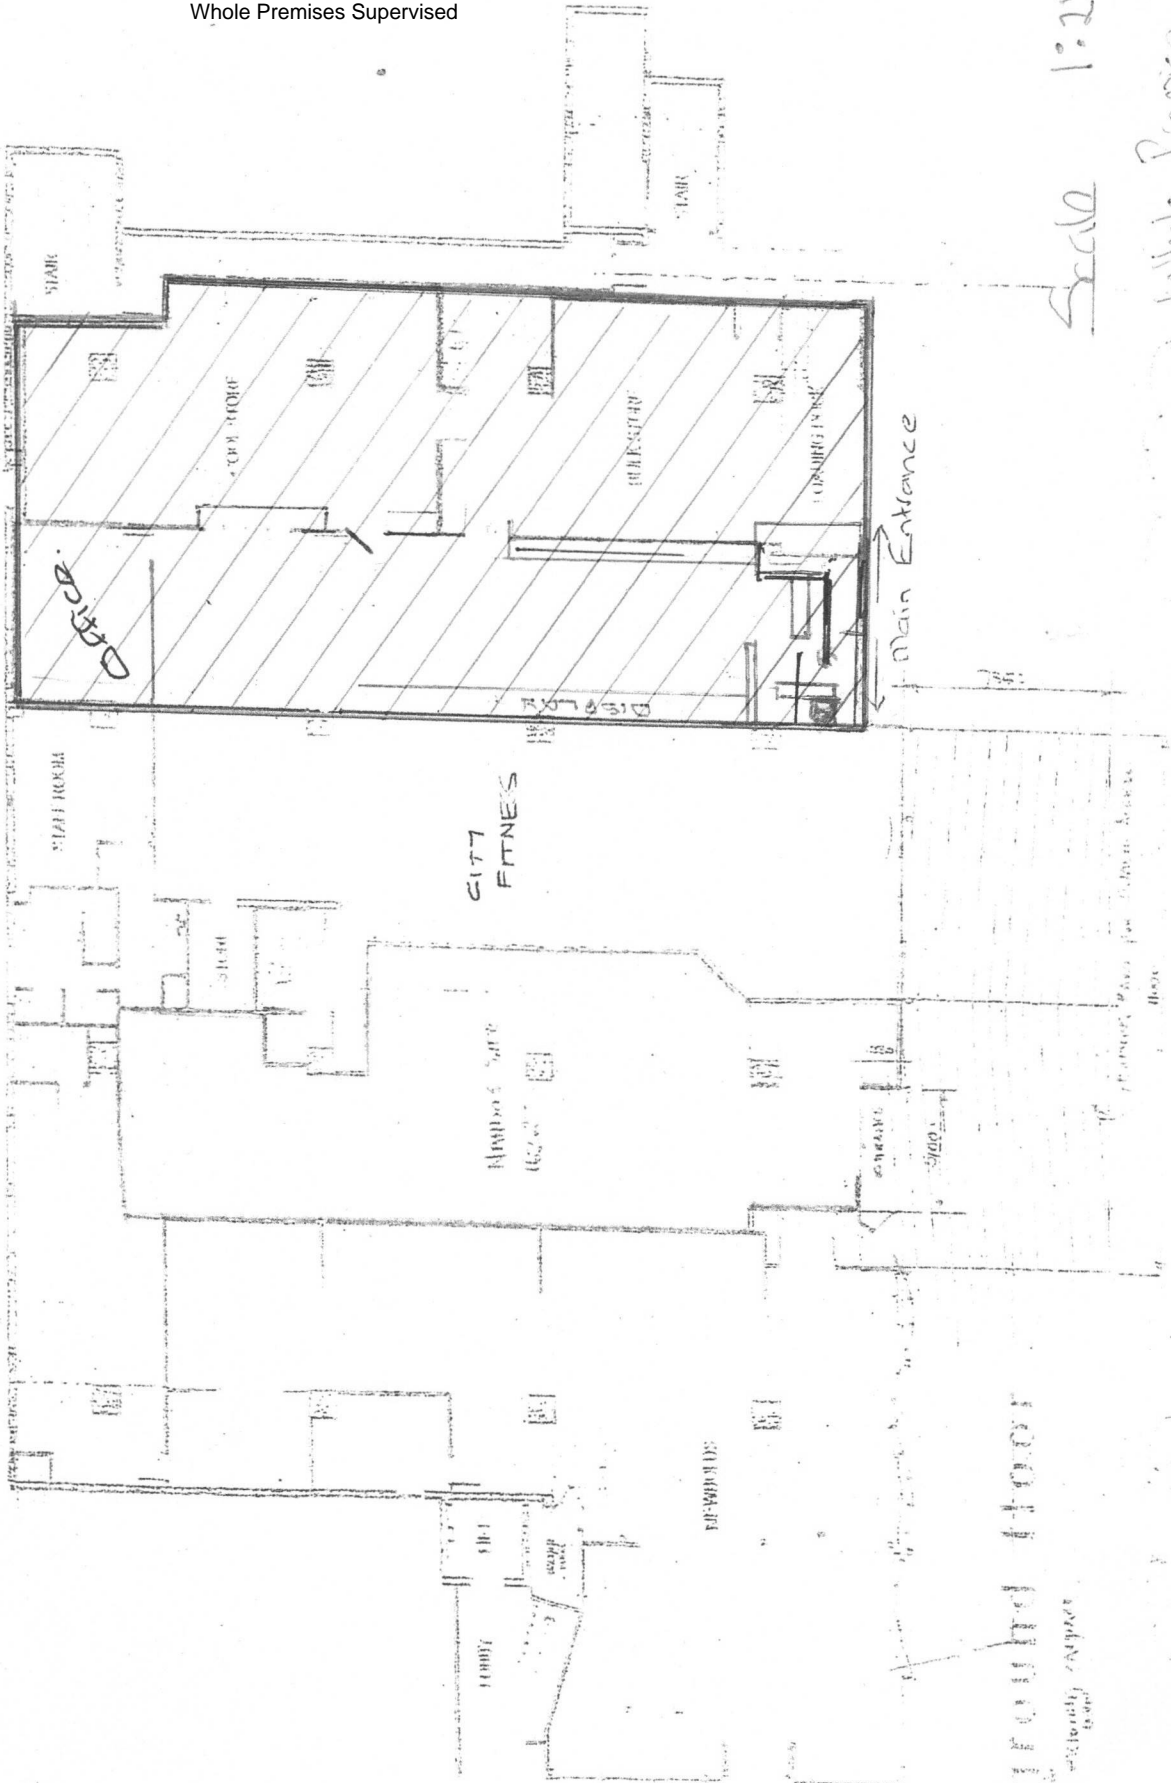

Scale 1:2500

Whole Premise Supervised

Ground floor