


d:\files shared with me\1645 circa (shared by ghia@accentarch.co.nz)\drawing\1645 circa toilet & foyer upgrades wdz.dwg

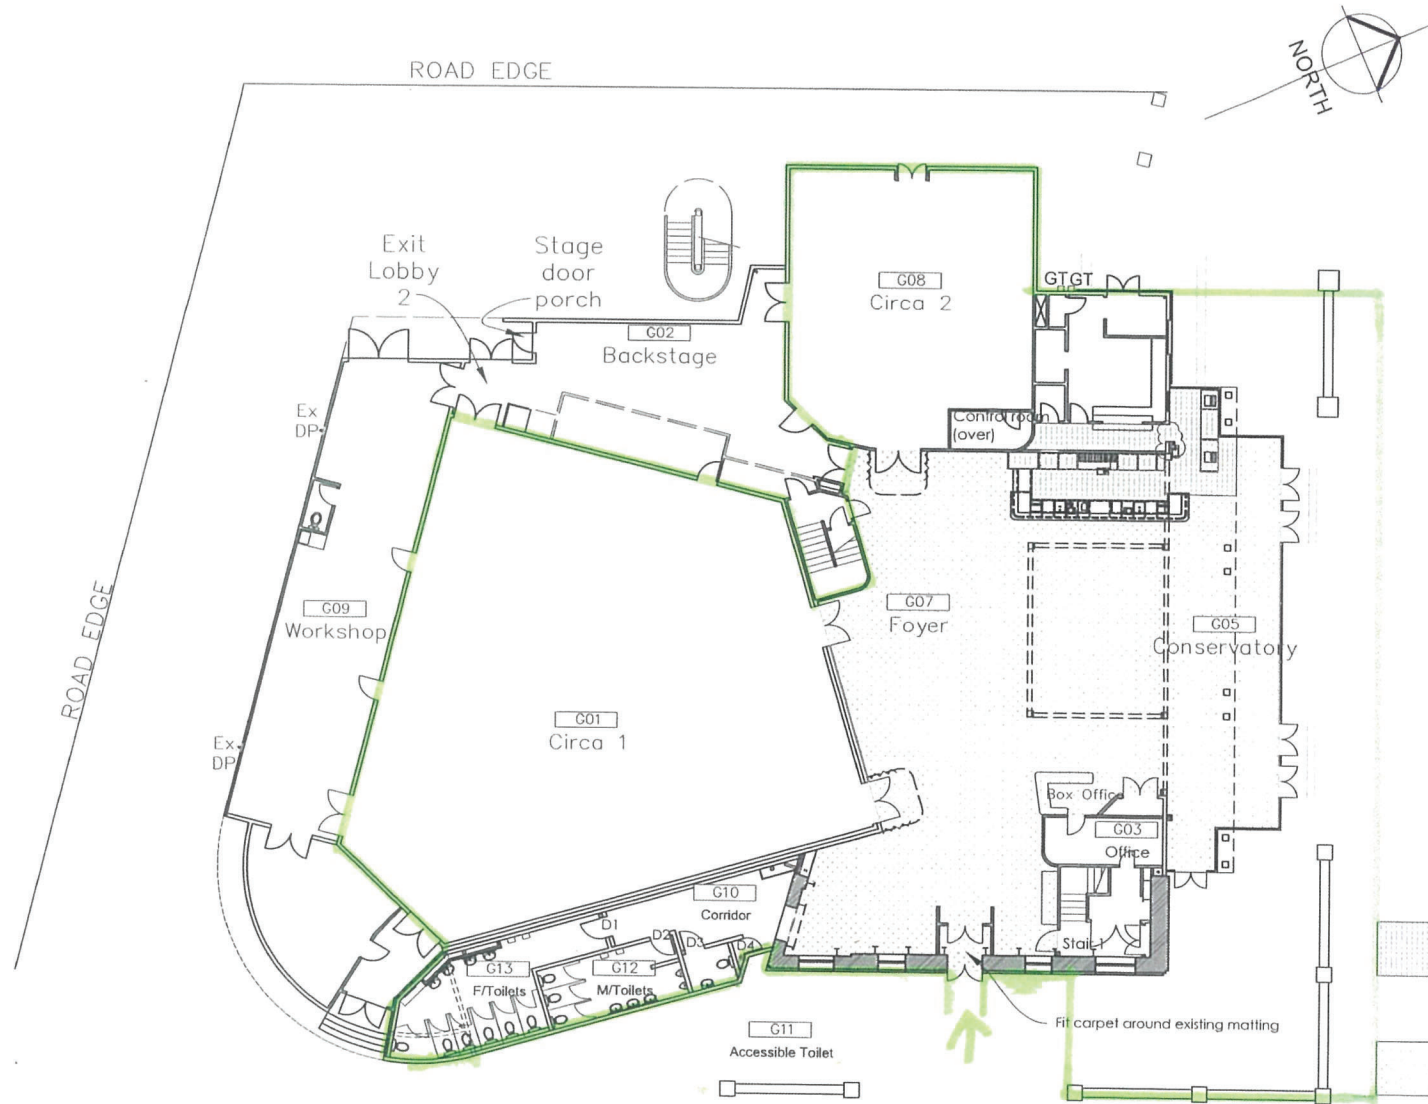

Proposed vinyl flooring as specified

Proposed carpet as specified

Wellington City Council
23 June 2021



ACCENT architects
 WELLINGTON
 194 Tinakori Road
 PO Box 3591
 WELLINGTON 6140
 T 04 939 8222
 W www.accentarch.co.nz

GREYTOWN
 30 Main Street
 PO Box 44
 GREYTOWN 5742
 T 06 304 7006

NOTES
 - All Dimension are to be confirmed on site before construction commences.
 - This drawing may not be to the scale shown if it is printed in PDF.

No.	Revision	Rev	By
1	D5 deleted	06.04.2017	SW



Project:	
Circa Theatre Alteration	
Drawing:	
Ground Floor Flooring Plan As Proposed Stage 2	
Job #:	Scale:
1642	1:200
Page:	
01.12 r1	
Drawn:	Date:
XJ	23/10/2016
Checked:	Date:
GJ	25/10/2016
B. CONSENT /	
Print Date: ENDE April 2017	



Circa Outdoor Dining Licence

**Wellington City Council
27 July 2021**

0 2.5 5 10 Metres

Property boundaries, 20m Contours, road names, rail line, address & title points sourced from Land Information NZ. Crown Copyright reserved. Property boundaries accuracy: +/-1m in urban areas, +/-30m in rural areas. Census data sourced from Statistics NZ. Postcodes sourced from NZ Post. Assets, contours, water and drainage information shown is approximate and must not be used for detailed engineering design. Other data has been compiled from a variety of sources and its accuracy may vary, but is generally +/- 1m.

MAP PRODUCED BY:
Wellington City Council
101 Wakefield Street
WELLINGTON, NZ

ORIGINAL MAP SIZE: A4
AUTHOR: presto2j
DATE: 26/07/2021

**Absolutely Positively
Wellington City Council**
Me Heke Ki Pōneke

Path Z:\Open_spaces_and_environment\Parks_CCPT\Parks Leases (Pro)\Parks Leases (Pro).aprx