



Establishment Ground Level

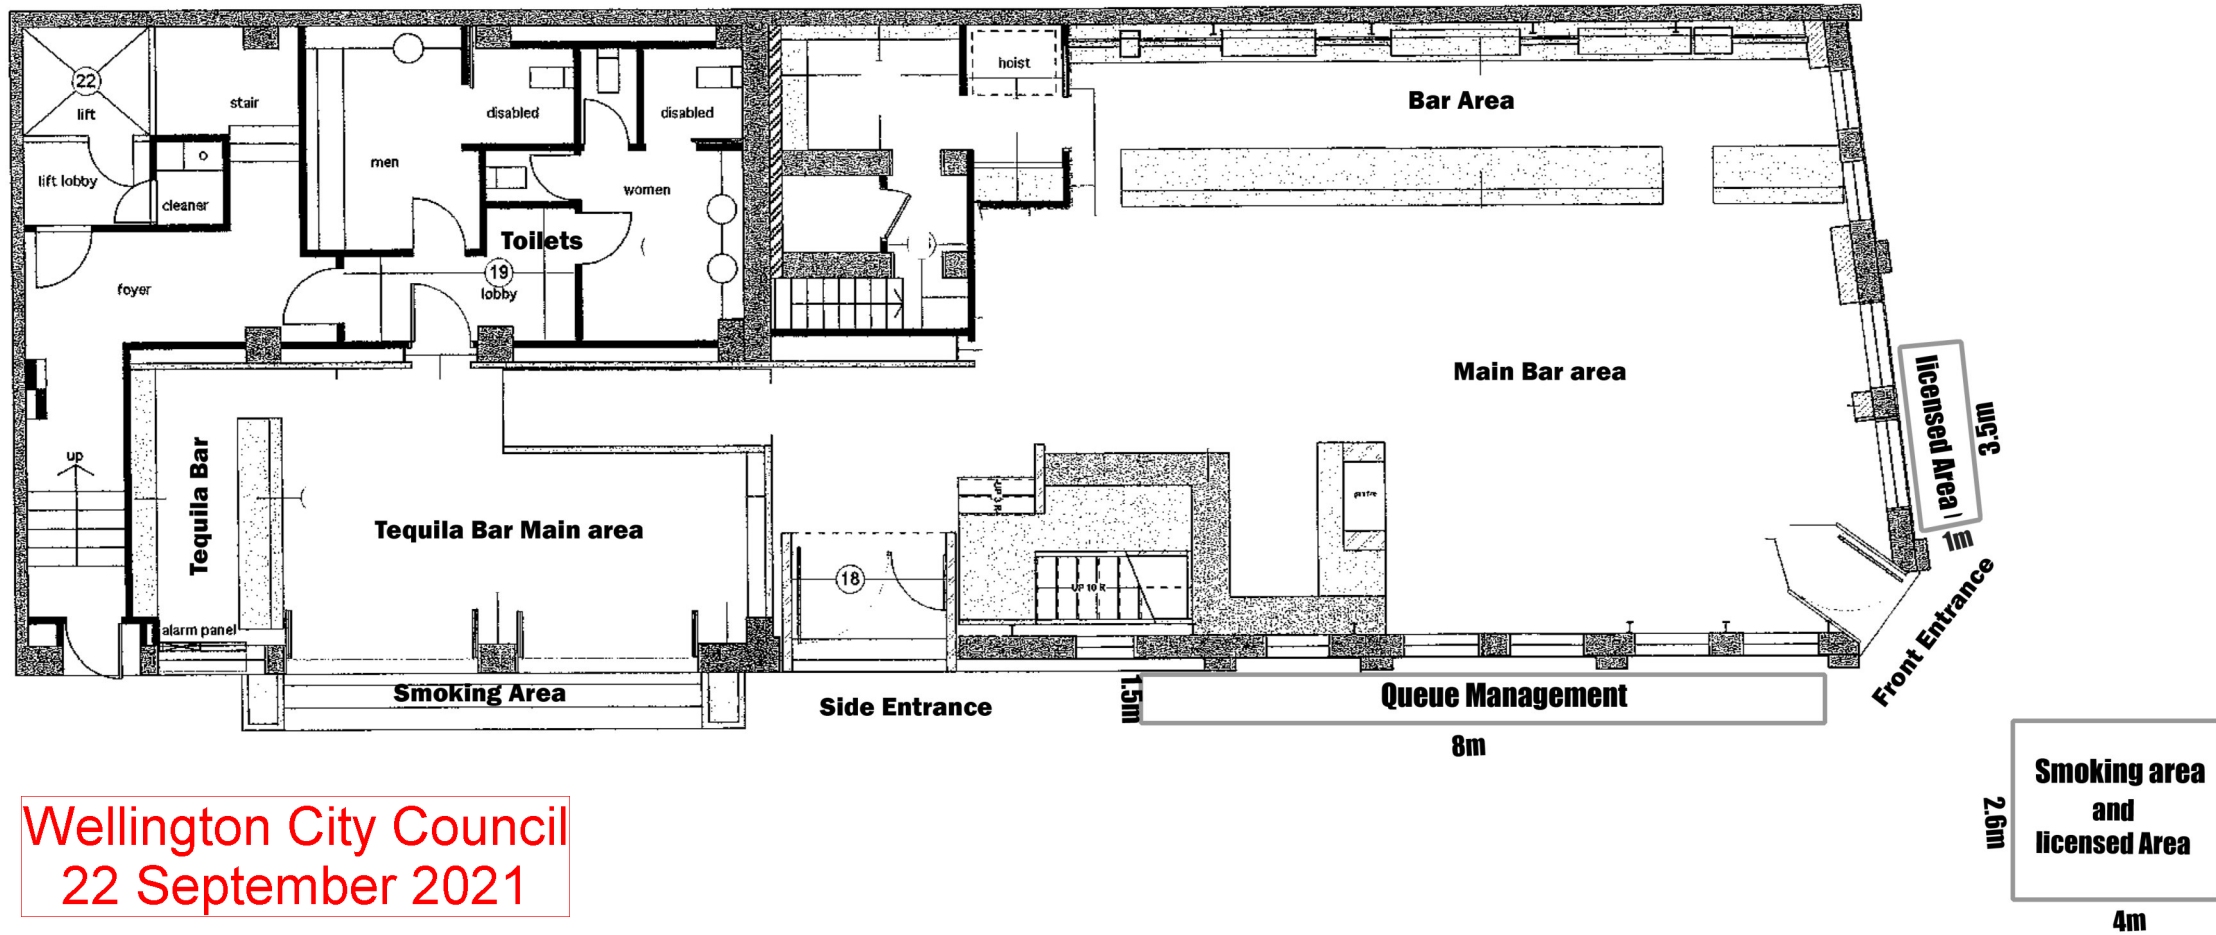

Wellington City Council
22 September 2021

scale 1:100 on A3

Establishment Upstairs

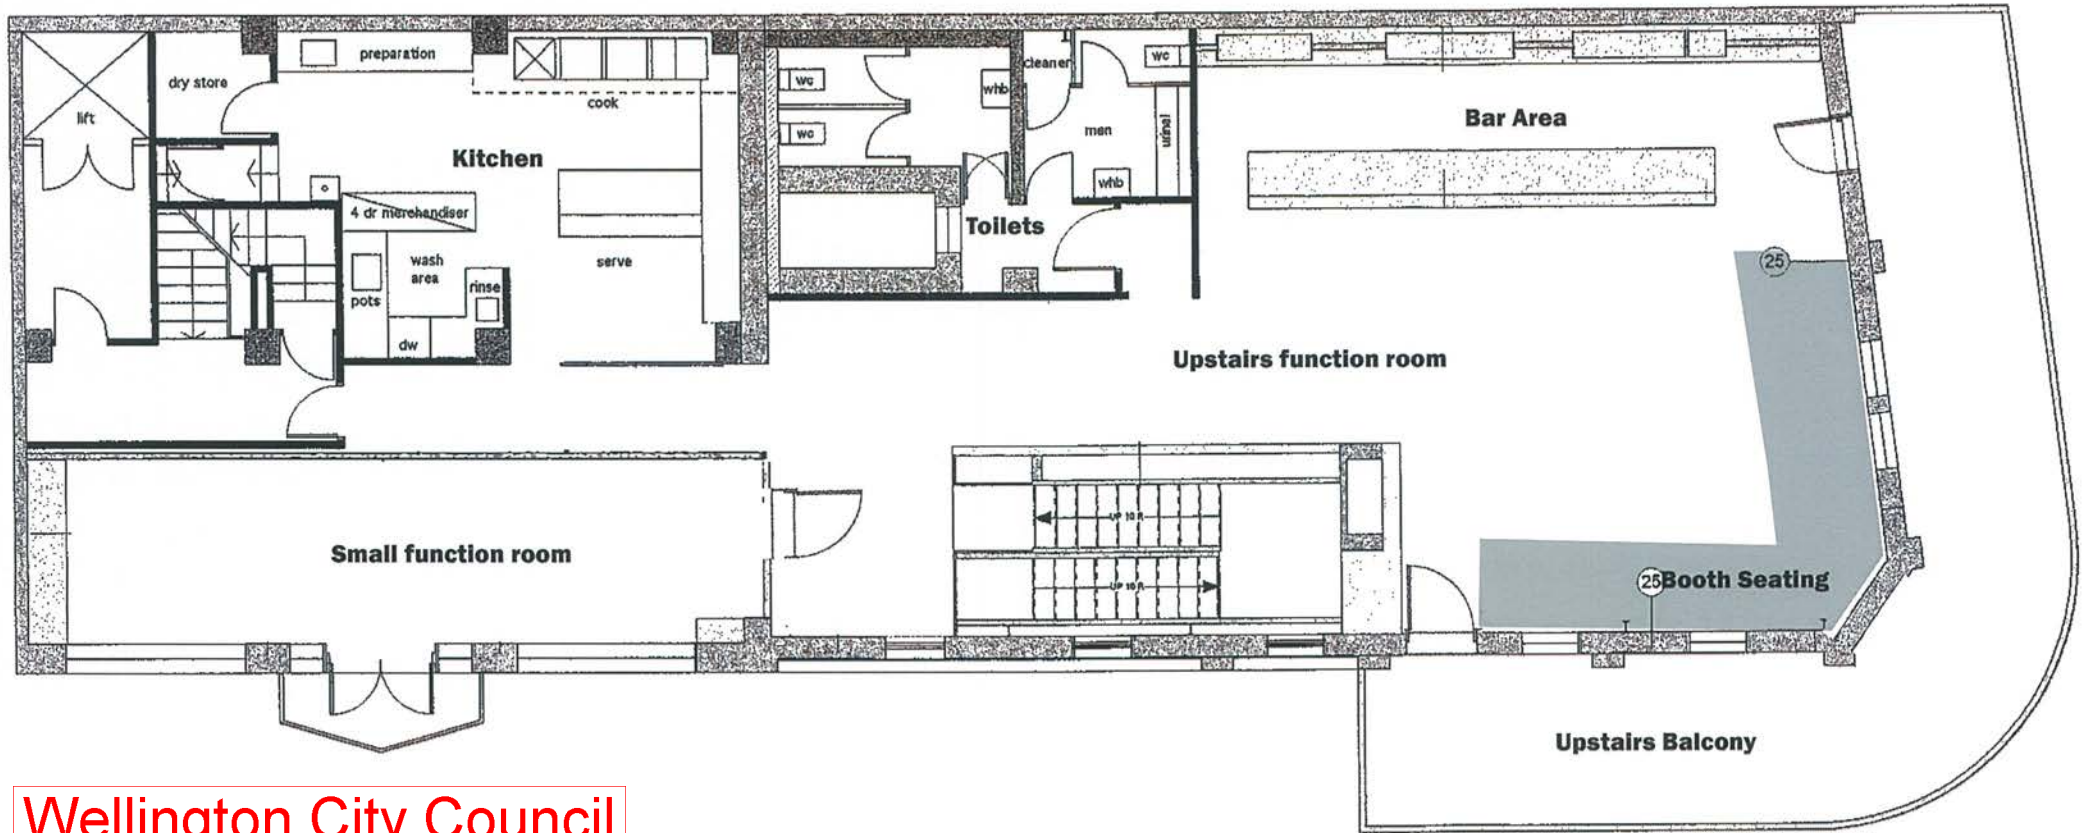

Wellington City Council
22 September 2021