


# Miyabi Sushi Japanese cafe

## Flooring plan

count your way

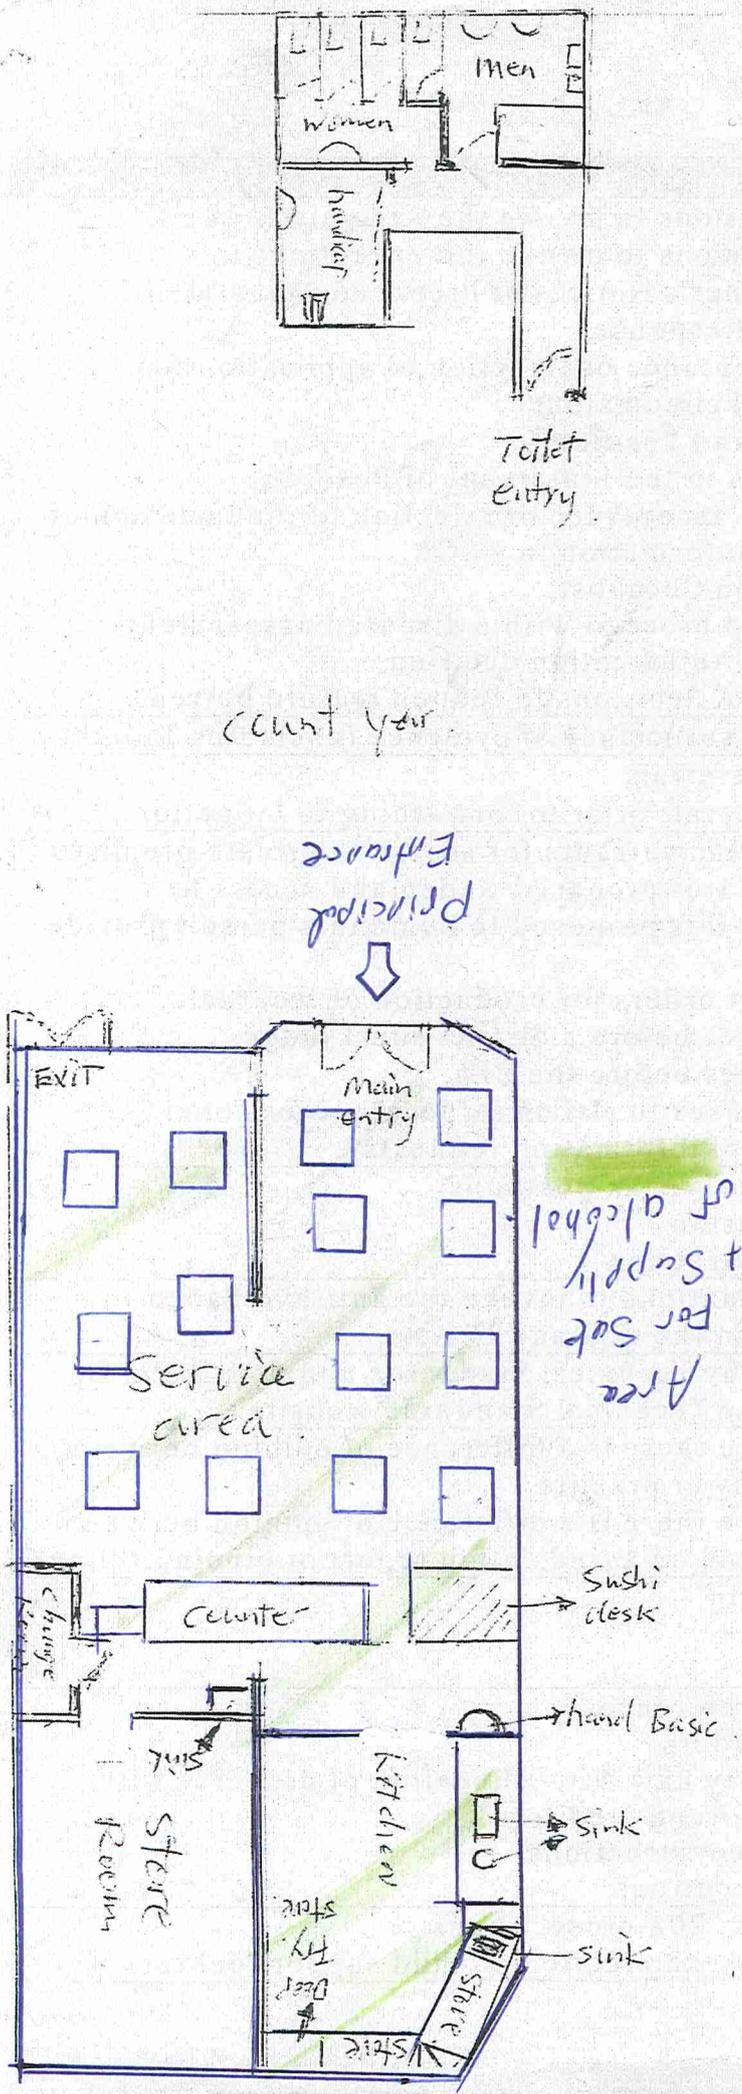

Principal Entrance

Area for sake + supply of alcohol

1 = 100 cm

