


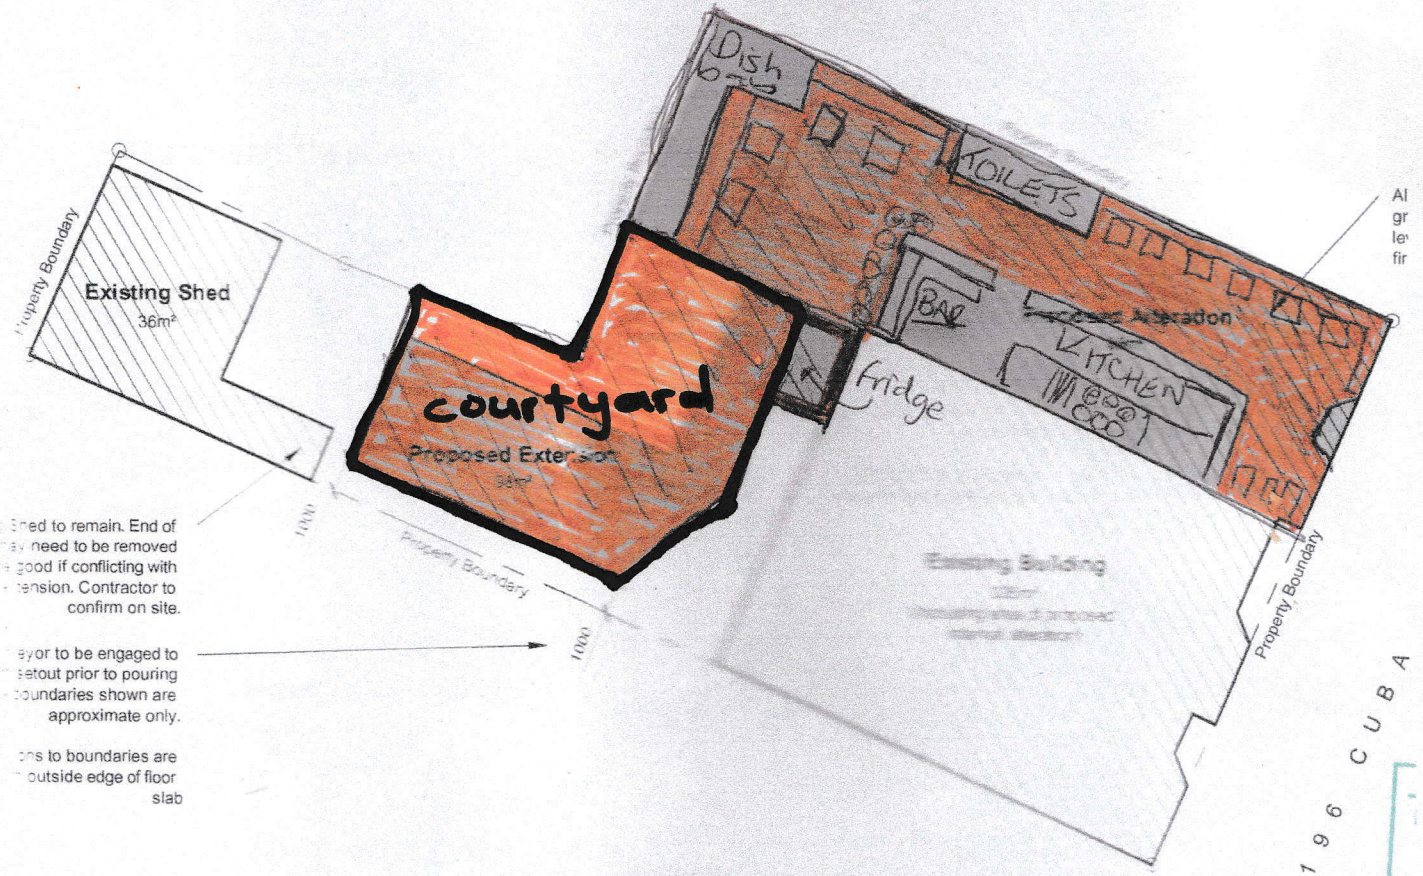
1:200



**Wellington City Council Received:
04/07/2022**

El Matador - 196 Cuba St, Te Aro.

Key  = where alcohol is supplied



- Shed to remain. End of ... need to be removed ... good if conflicting with ... dimension. Contractor to confirm on site.
- Surveyor to be engaged to setout prior to pouring ... boundaries shown are approximate only.
- Dimensions to boundaries are ... outside edge of floor slab

196 CUBA